


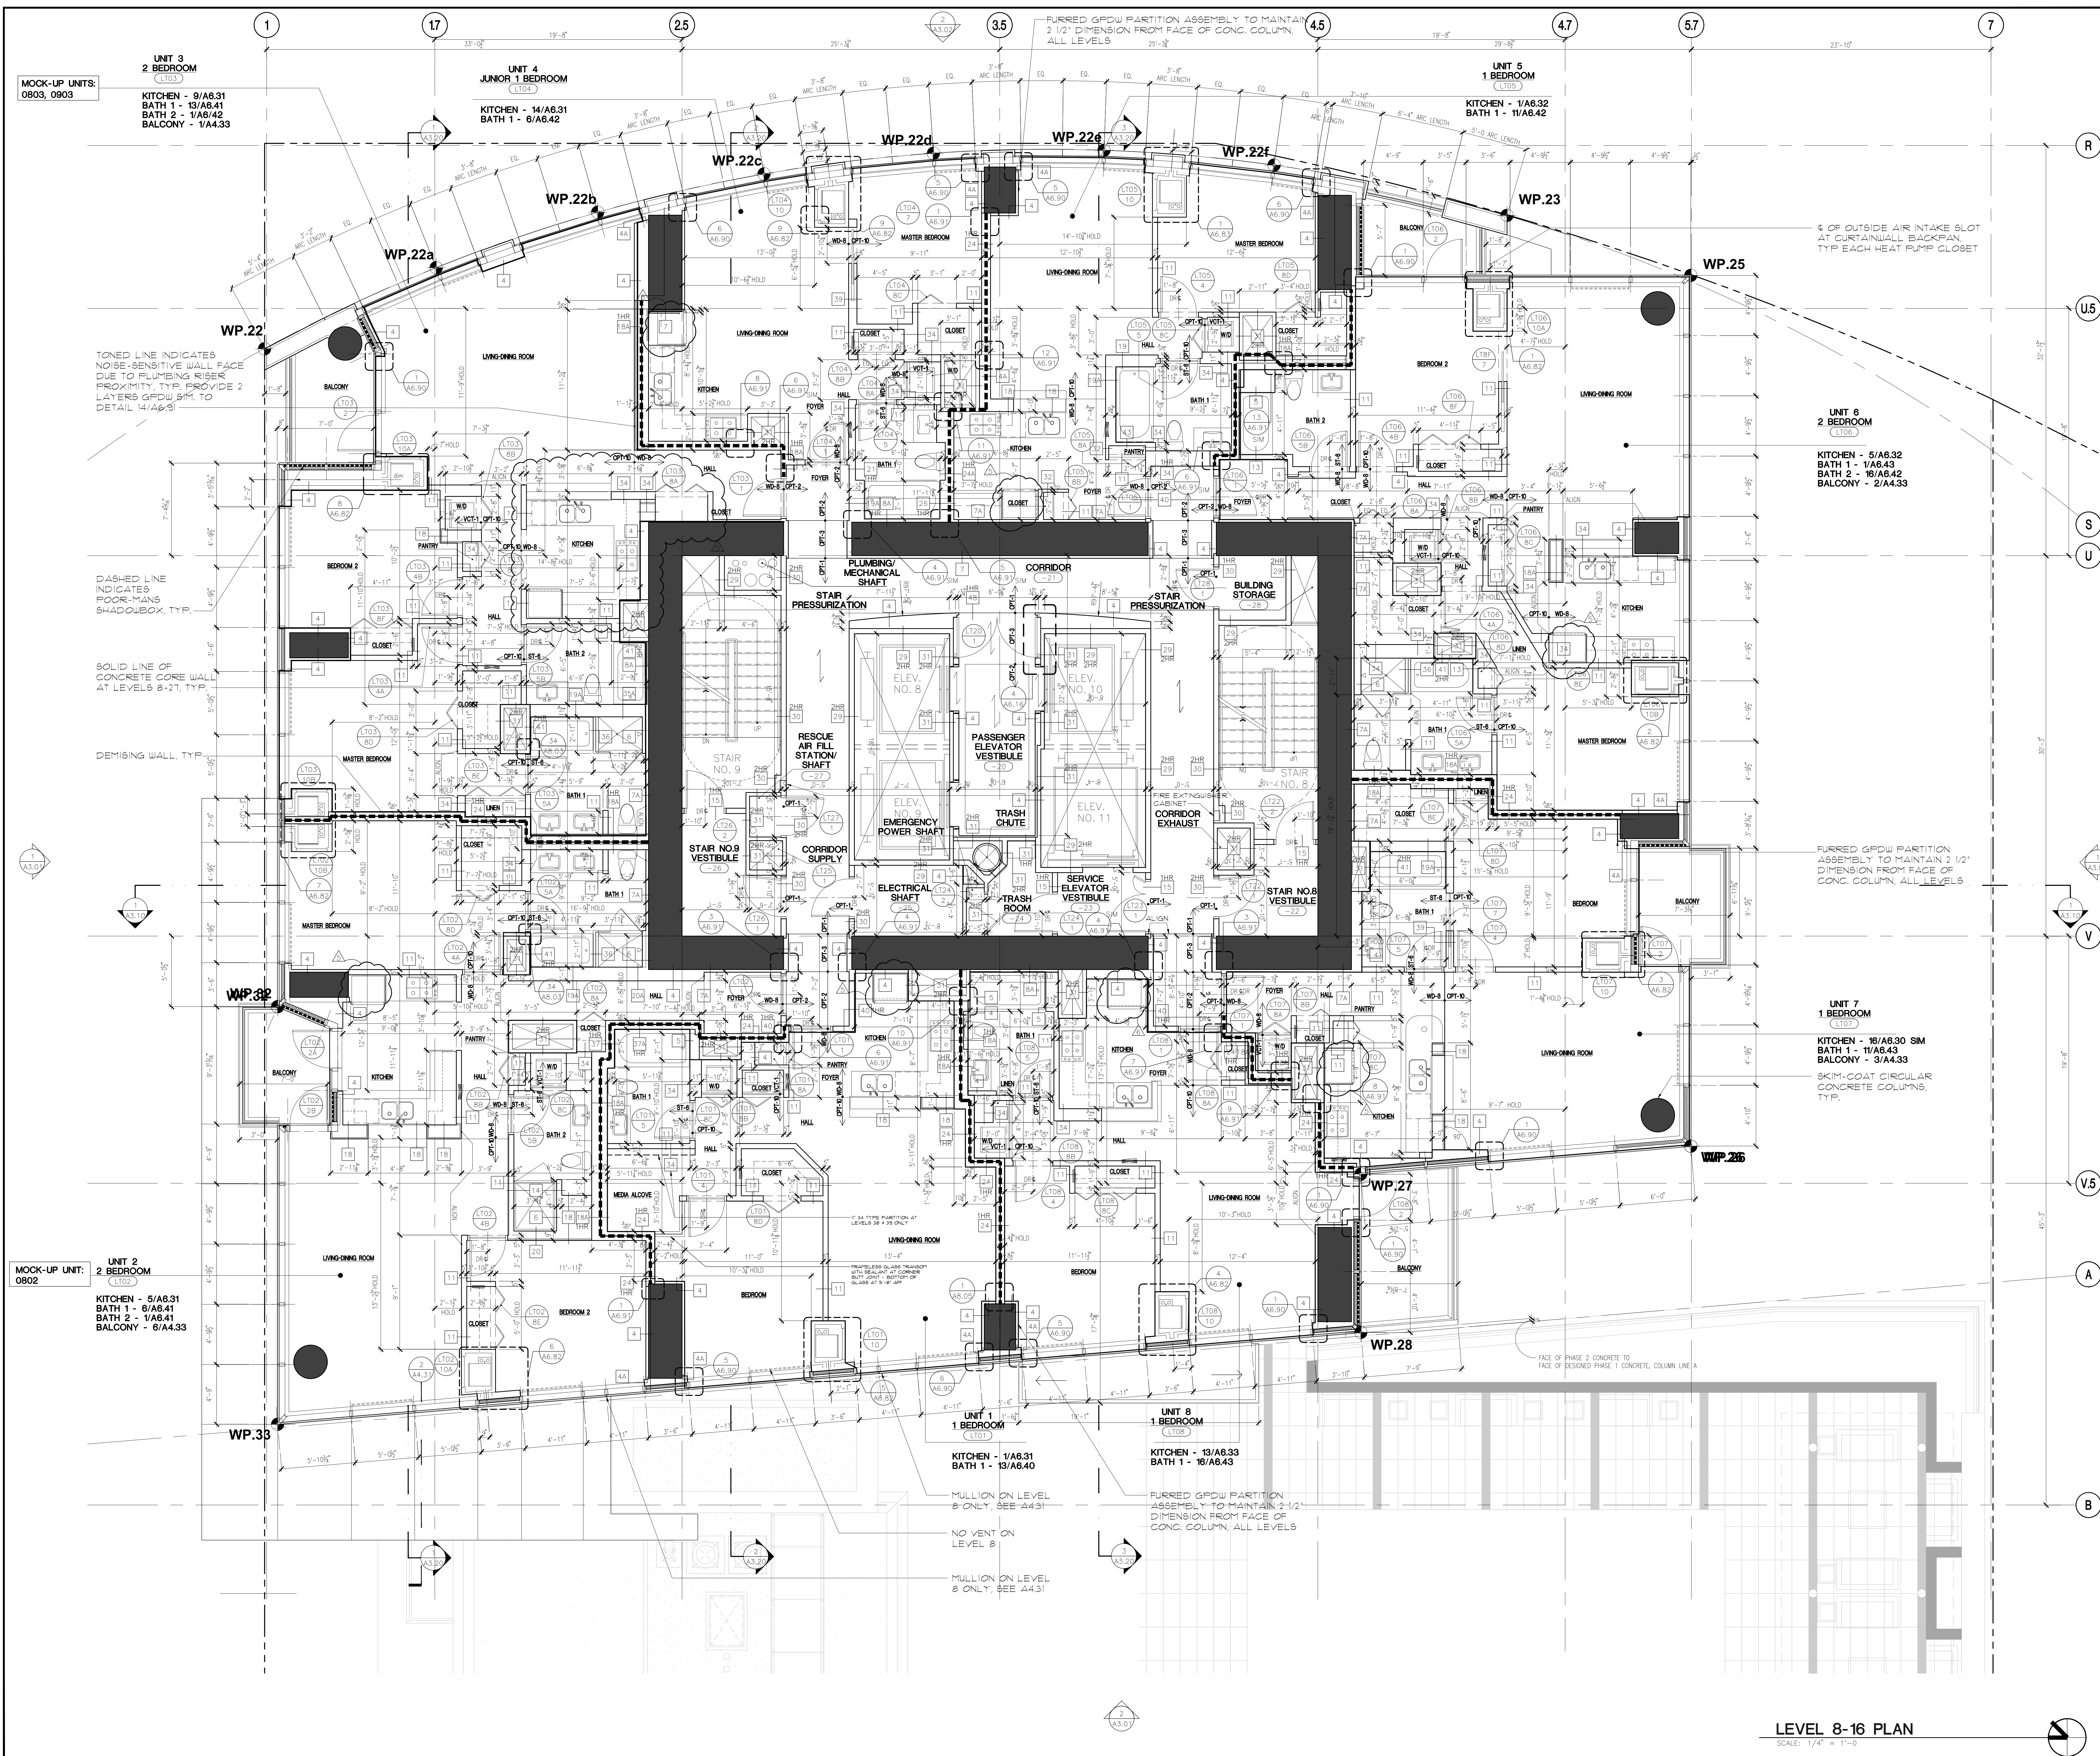

ONE RINCON HILL

Solomon Cordwell Buenz & Associates Inc.

Architecture Planning Interior Design

625 North Michigan Avenue
Suite 800
Chicago, Illinois 60611
tel 312 896 1100 fax 312 896 1200

ALL STAIR VESTIBULE, STAIR SHAFT, UNIT DEMISING WALLS, ELEVATOR, MECHANICAL ELECTRICAL AND OTHER SHAFT WALLS, CORRIDOR WALLS, ALL WALLS AT OCCUPANCY SEPARATIONS AND RATED DRYWALL CEILINGS TO BE CONSTRUCTED AS SMOKE BARRIER TYPE CONSTRUCTION AS DEFINED IN SECTION 905.2.3 OF THE CALIFORNIA BUILDING CODE.

FINAL SLAB EDGE LOCATION AT EXTERIOR WALL IS TO BE ESTABLISHED BY THE GENERAL CONTRACTOR IN CONJUNCTION WITH THE CURTAINWALL SUBCONTRACTOR AND OTHER TRADES. THE ARCHITECTURAL DRAWINGS TYPICALLY LOCATE THE FACE OF GLASS OR OUTSIDE FACE OF METAL PANEL.

INTERIOR PARTITION DIMENSIONS ARE TO FINISH SURFACE OF GPDW, UNO.

AT INTERIOR PARTITIONS THAT HAVE ONLY TILE BACKER BOARD & TILE SCHEDULED DIMENSIONS ARE TO FRONT FACE OF TILE BACKER BOARD, UNO.

WIDTH OF CHASE WALLS AND DEMISING WALLS ARE TO BE HELD AT THE REPORTED DIMENSION, TYPICAL.

DO NOT SCALE OFF DRAWINGS.

A 5'-0" TUB REQUIRES 5'-0" ROUGH OPENING. A 6'-0" TUB REQUIRES 6'-0" ROUGH OPENING.

SEE ACCESSIBILITY PLAN 40.71 FOR REQUIRED CLEARANCES AND PROVISIONS

KEY

- ELECTRIC PANEL
- COMMUNICATION BOX

INDICATES DIRECTION OF CARPET PATTERN

05 8/24/2012 ARCHITECTURAL ADDENDUM NO.3
04 6/18/2012 SFPLC SUBMISSION
03 3/31/08 ADDENDUM NO. 1
02 2/22/08 96% CONSTRUCTION DOCUMENTS
01 2/09/07 DESIGN DEVELOPMENT

RECORD

One Rincon Hill
401 Harrison Street
San Francisco, CA
PHASE 2

LEVEL 8-16 PLAN (LOWER TOWER)

Scale: 1/4"=1'-0"
Drawn By: MCA
Project Number: 2006014

Sheet Number: **A2.08**