

ALL STAIR VESTIBULE, STAIR SHAFT, UNIT DEMISING WALLS, ELEVATOR, MECHANICAL ELECTRICAL AND OTHER SHAFT WALLS, CORRIDOR WALLS, ALL WALLS AT OCCUPANCY SEPARATIONS AND RATED DRYWALL CEILINGS TO BE CONSTRUCTED AS SMOKE BARRIER TYPE CONSTRUCTION AS DEFINED IN SECTION 905.2.3 OF THE CALIFORNIA BUILDING CODE.

FINAL SLAB EDGE LOCATION AT EXTERIOR WALL IS TO BE ESTABLISHED BY THE GENERAL CONTRACTOR IN CONJUNCTION WITH THE CURTAINWALL SUBCONTRACTOR AND OTHER TRADES. THE ARCHITECTURAL DRAWINGS TYPICALLY LOCATE THE FACE OF GLASS OR OUTSIDE FACE OF METAL PANEL.

INTERIOR PARTITION DIMENSIONS ARE TO
FINISH SURFACE OF GPDW, UNO.

AT INTERIOR PARTITIONS THAT HAVE ONLY
TILE BACKER BOARD & TILE SCHEDULED,
DIMENSIONS ARE TO FRONT FACE OF TILE
BACKER BOARD, UNO.

WIDTH OF CHASE WALLS AND DEMISING
WALLS ARE TO BE HELD AT THE REPORTED
DIMENSION, TYPICAL

DO NOT SCALE OFF DRAWINGS.


A 5'-0" TUB REQUIRES 5'-0¹/₂" ROUGH
OPENING. A 6'-0" TUB REQUIRES 6'-0¹/₂"
ROUGH OPENING.

SEE ACCESSIBILITY PLAN A0.71 FOR
REQUIRED CLEARANCES AND PROVISIONS

KEY

 ELECTRIC PANEL

 COMMUNICATION BOX

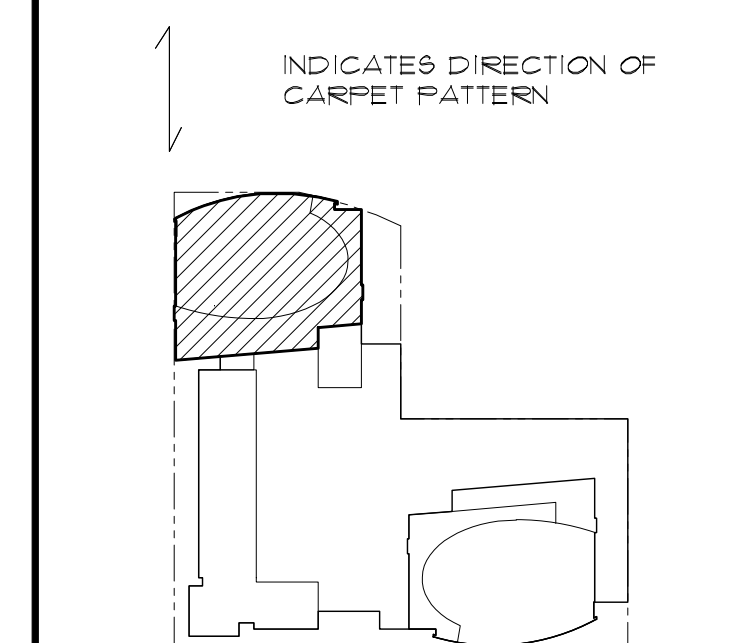


© 2007 Solomon Cordwell Buenz

05	8/24/2012	ARCHITECTURAL ADDENDUM NO. 3
04	6/18/2012	SFPUC SUBMISSION
03	3/31/08	ADDENDUM NO. 1
02	2/22/08	95% CONSTRUCTION DOCUMENTS
01	2/09/07	DESIGN DEVELOPMENT
DECORD		

One Rincon Hill
401 Harrison Street
San Francisco, CA
PHASE 2

LEVELS 40 & 43
PLAN
(OUTER OUTRIGGER)

Scale: 1/4"=1'-0"	Sheet Number: A2.40
Drawn By: MCA	
Project Number: 2006014	

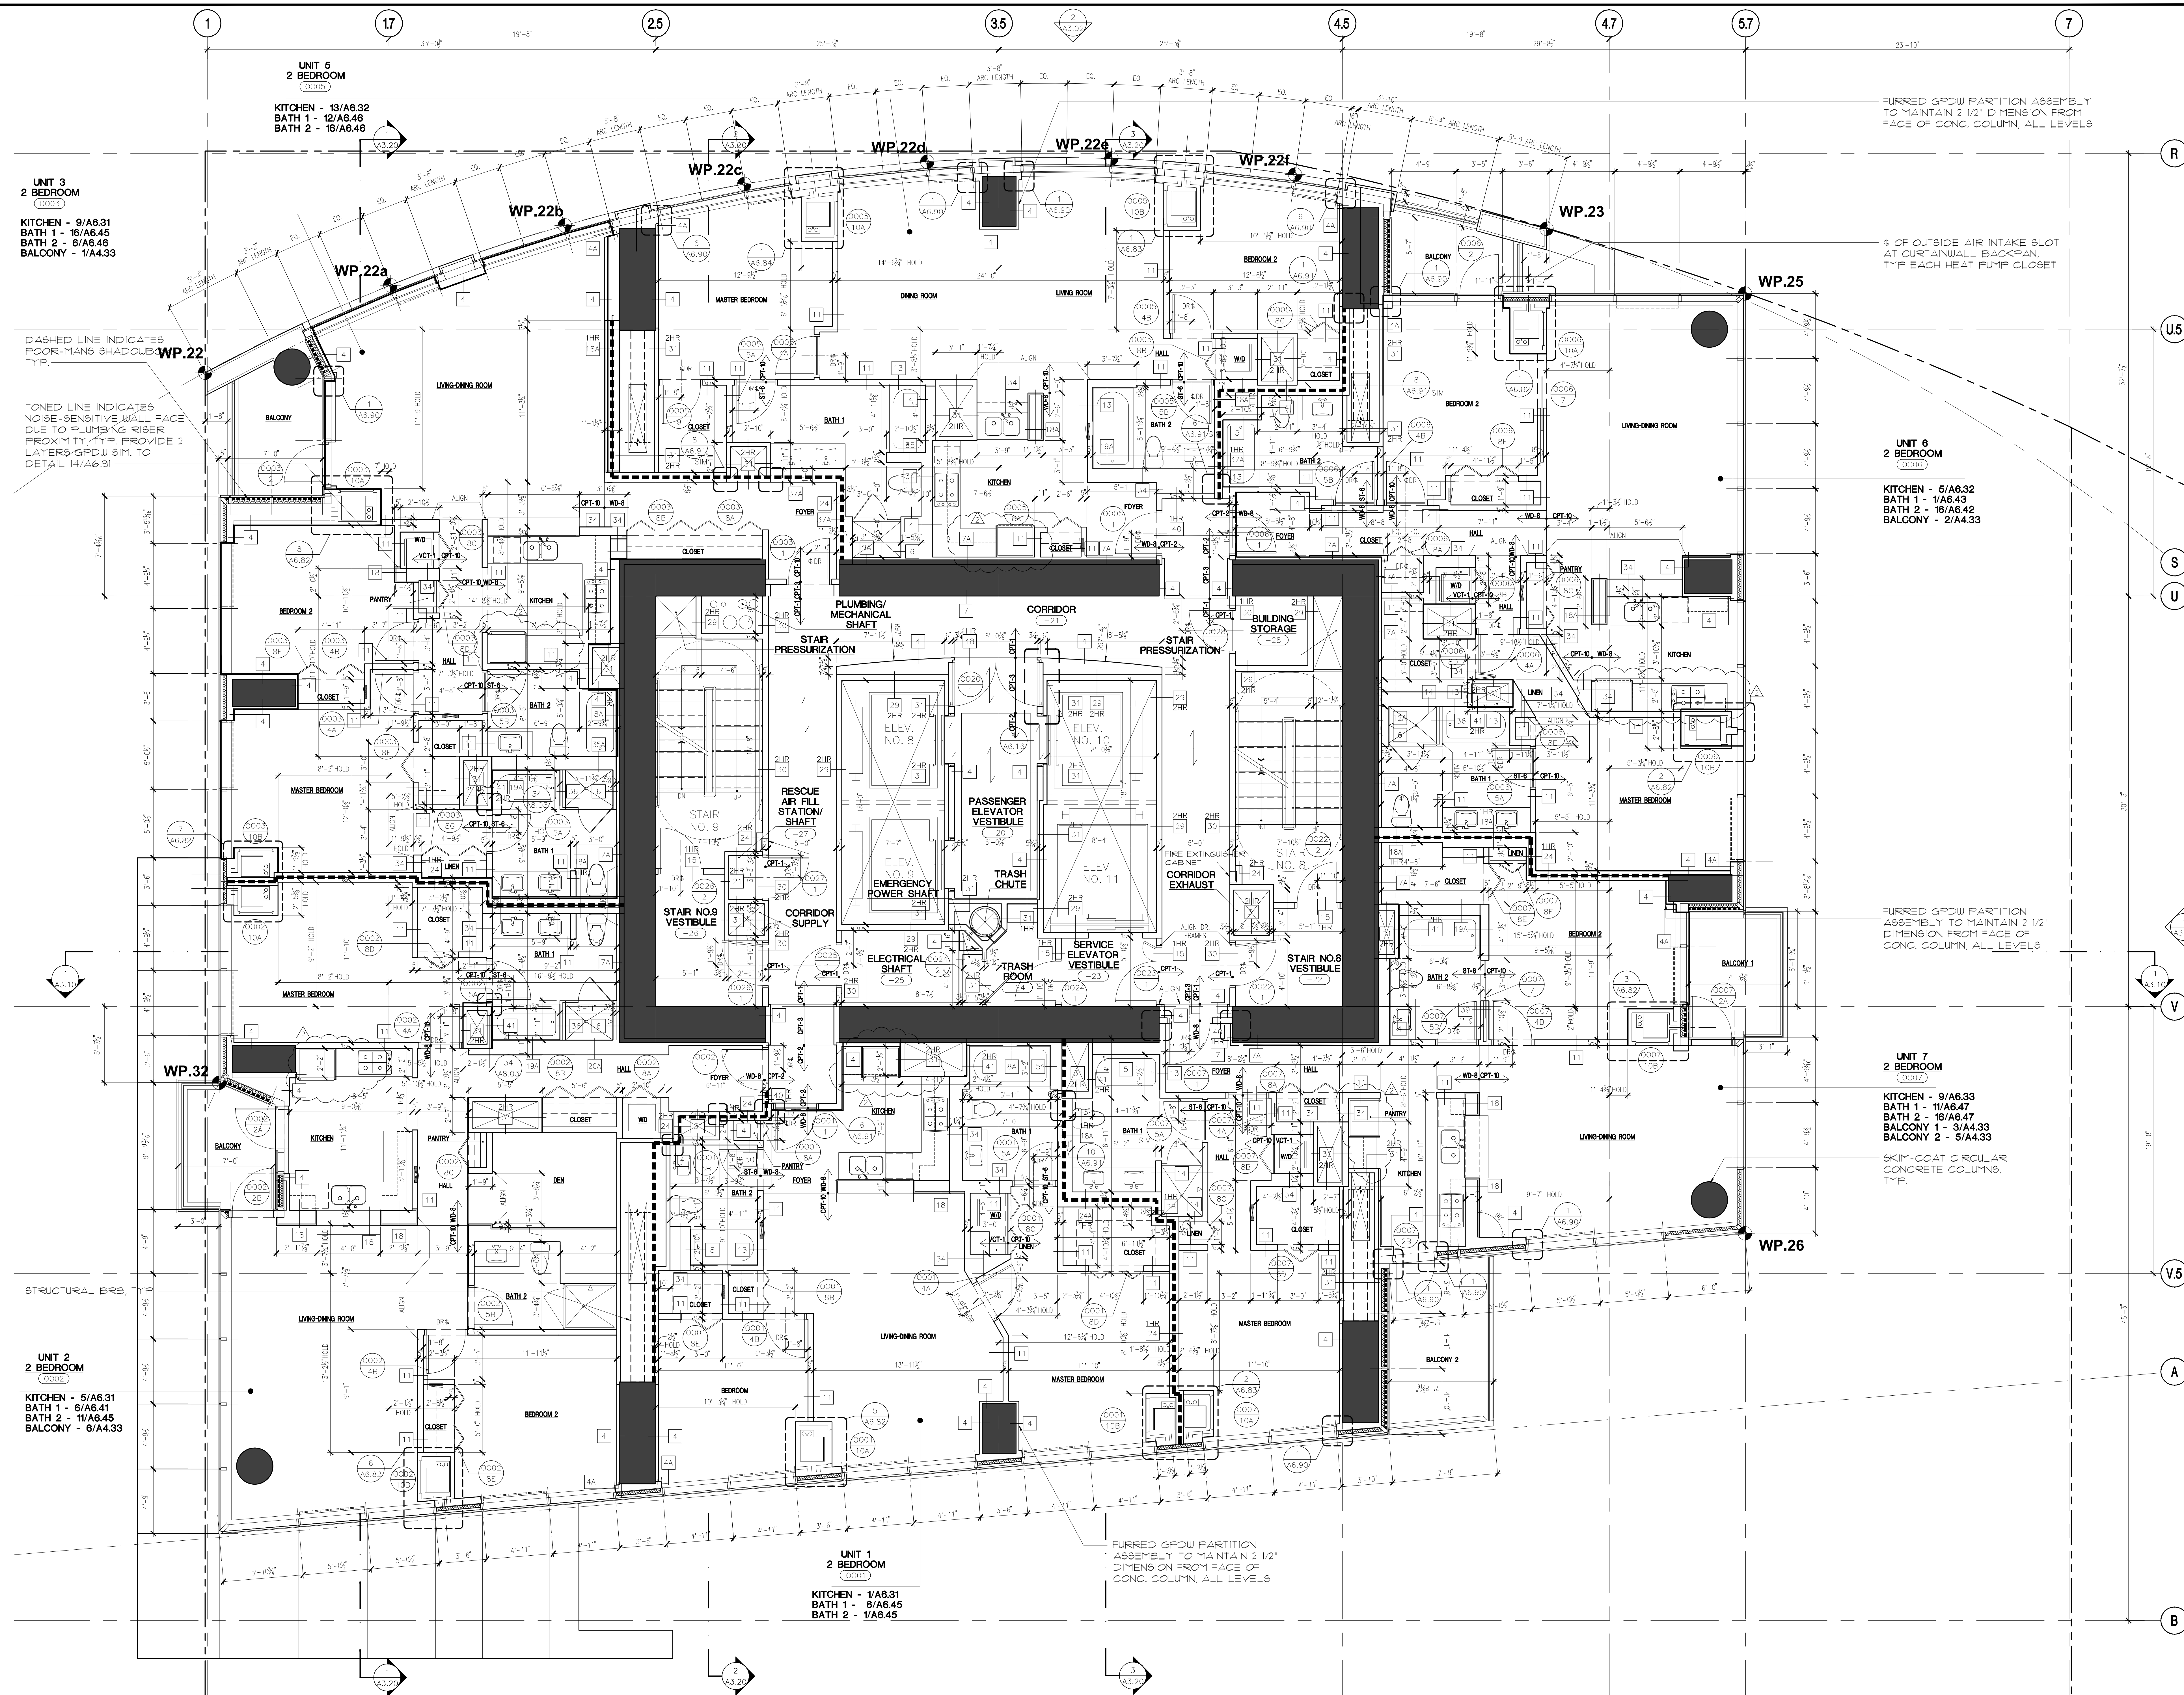

TYPICAL OUTER OUTRIGGER PLAN
SCALE: 1/4" = 1'-0"

SCALE: $1/4" = 1' - 0"$