


ALL STAIR VESTIBULE, STAIR SHAFT, UNIT DEMISING WALLS, ELEVATOR, MECHANICAL ELECTRICAL AND OTHER SHAFT WALLS, CORRIDOR WALLS, ALL WALLS AT OCCUPANCY SEPARATIONS AND RATED DRYWALL CEILINGS TO BE CONSTRUCTED AS SMOKE BARRIER TYPE CONSTRUCTION AS DEFINED IN SECTION 905.2.3 OF THE CALIFORNIA BUILDING CODE.

FINAL SLAB EDGE LOCATION AT EXTERIOR WALL IS TO BE ESTABLISHED BY THE GENERAL CONTRACTOR IN CONJUNCTION WITH THE CURTAINWALL SUBCONTRACTOR AND OTHER TRADES. THE ARCHITECTURAL DRAWINGS TYPICALLY LOCATE THE FACE OF GLASS OR OUTSIDE FACE OF METAL PANEL.

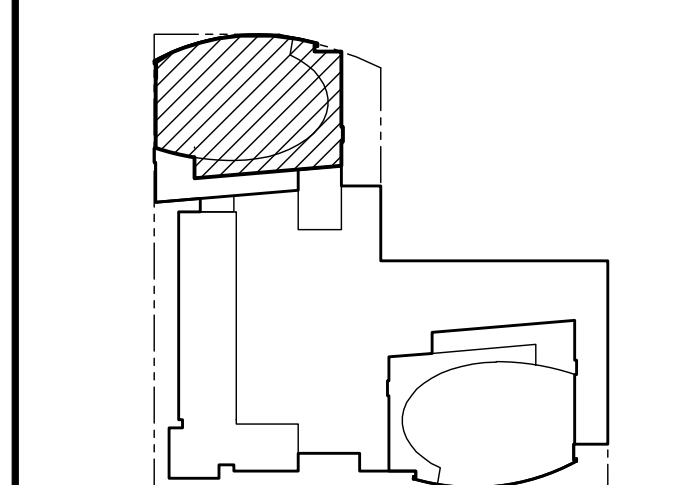

© 2007 Solomon Cordwell Buenz

04	8/24/2012	ARCHITECTURAL ADDENDUM NO.3
03	8/18/2012	SFPUC SUBMISSION
02	2/22/08	66% CONSTRUCTION DOCUMENTS
01	2/09/07	DESIGN DEVELOPMENT


RECORD

One Rincon Hill
401 Harrison Street
San Francisco, CA
PHASE 2

LEVEL 51
PLAN
(MECHANICAL
PENTHOUSE)

Scale:
1/4"=1'-0"
Drawn By:
MCA
Project Number:
2006014

Sheet Number:
A2.51

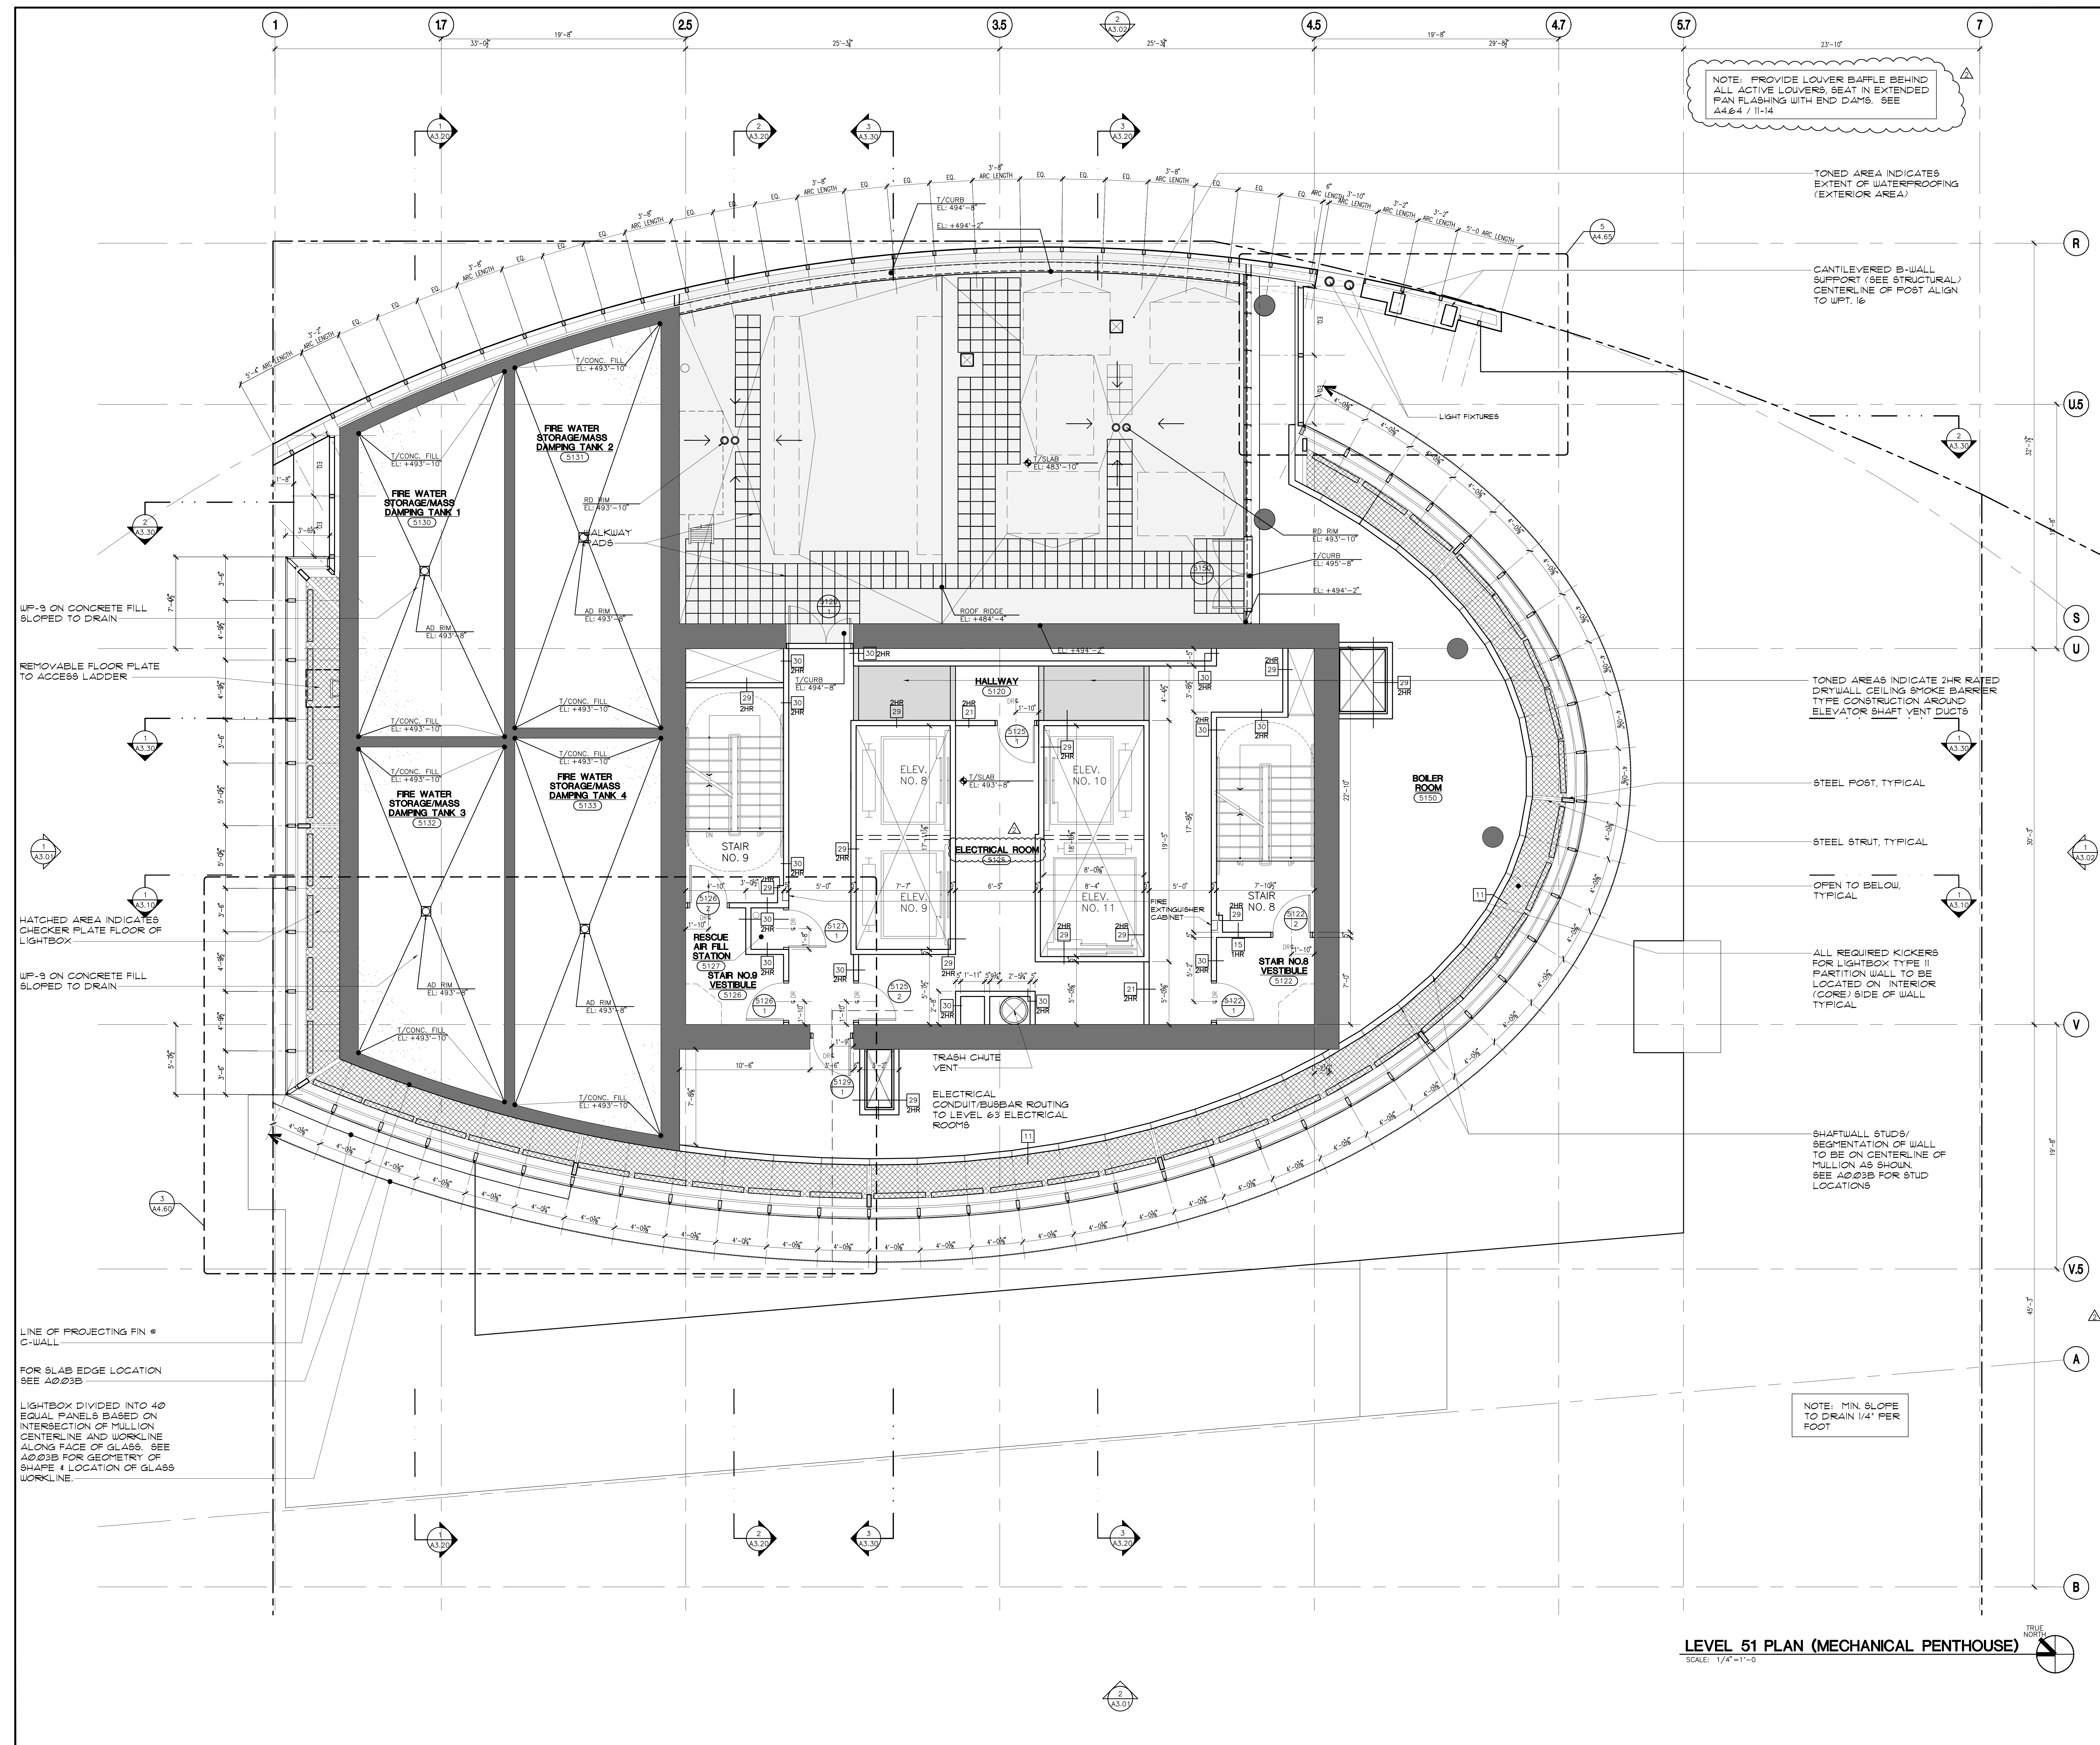

LEVEL 51 PLAN (MECHANICAL PENTHOUSE)

SCALE: 1/4"=1'-0"

