
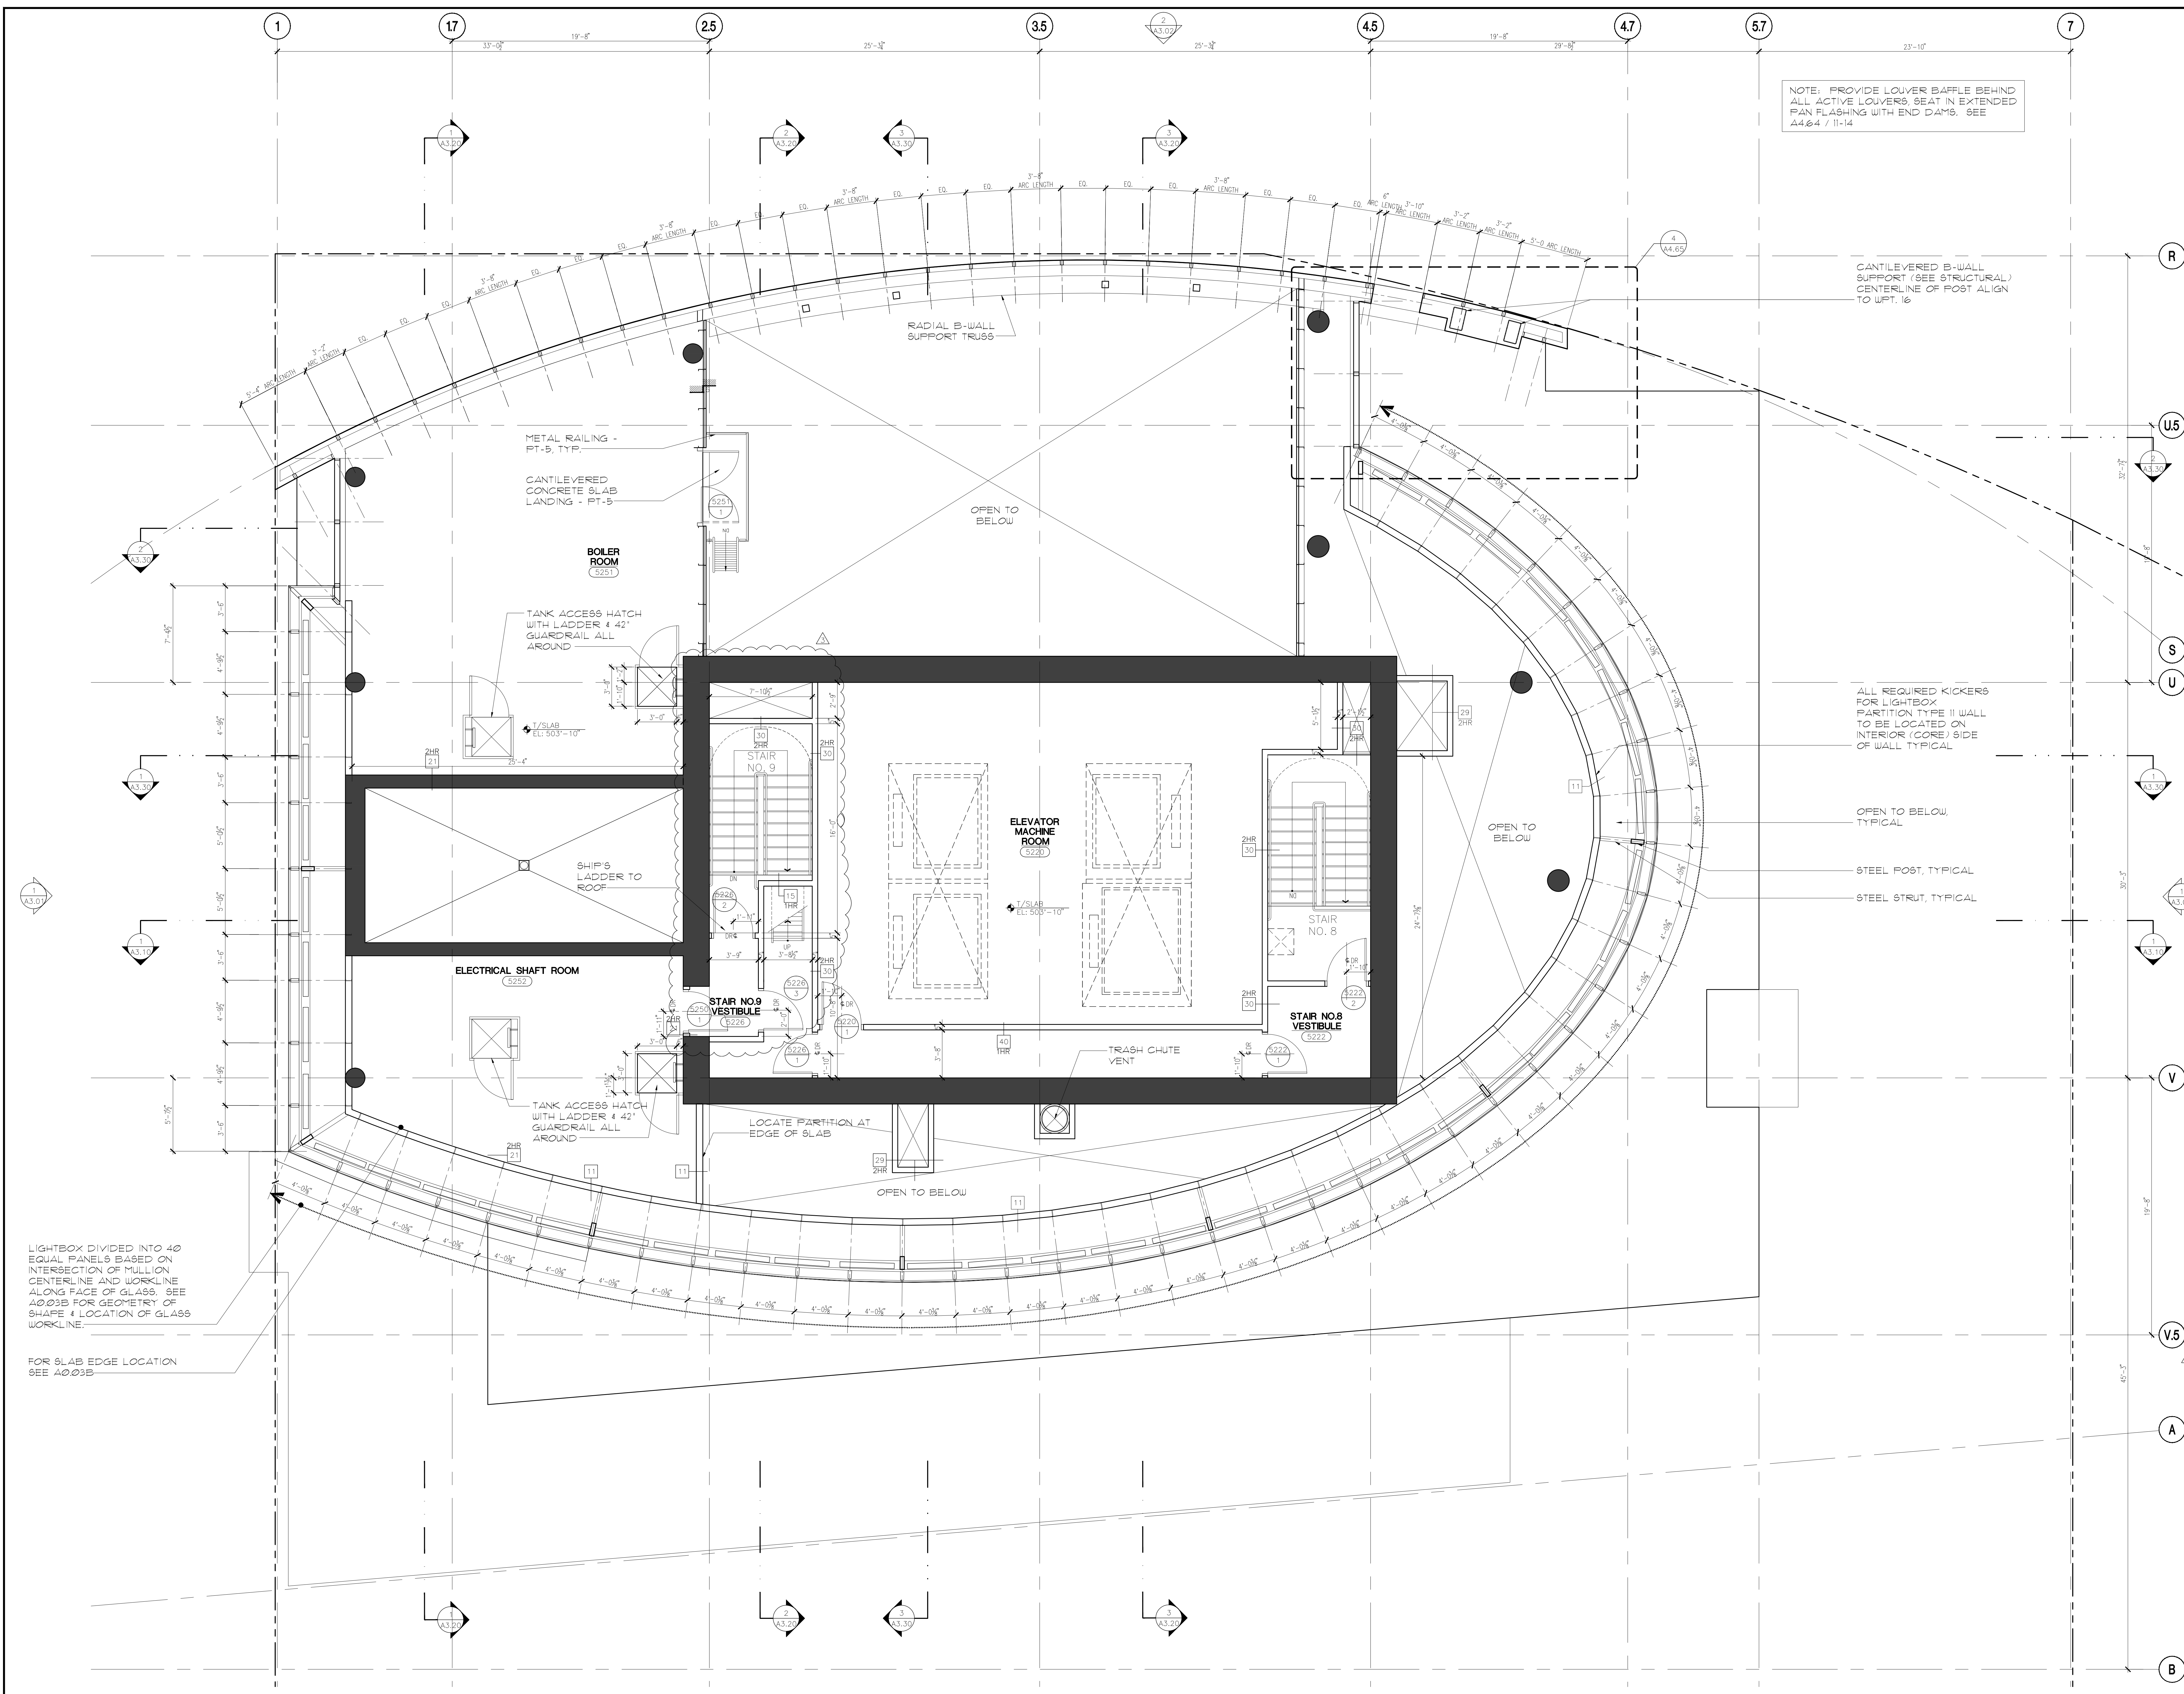


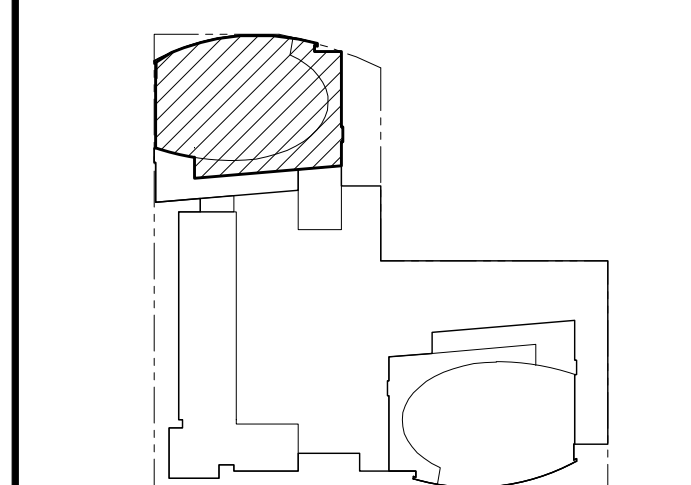

LEVEL 52 PLAN (MECHANICAL PENTHOUSE)  
SCALE: 1/4"=1'-0"