




SCB

Solomon Cordwell Buenz
& Associates Inc.

Architecture Planning Interior Design

625 North Michigan Avenue
Suite 800
Chicago, Illinois 60611
tel 312 896 1100 fax 312 896 1200

ALL STAIR VESTIBULE, STAIR SHAFT, UNIT
DEMISING WALLS, ELEVATOR, MECHANICAL
ELECTRICAL AND OTHER SHAFT WALLS,
CORRIDOR WALLS, ALL WALLS AT OCCUPANCY
SEPARATIONS AND RATED DRYWALL CEILINGS
TO BE CONSTRUCTED AS SMOKE BARRIER
TYPE CONSTRUCTION AS DEFINED IN SECTION
905.2.3 OF THE CALIFORNIA BUILDING CODE.

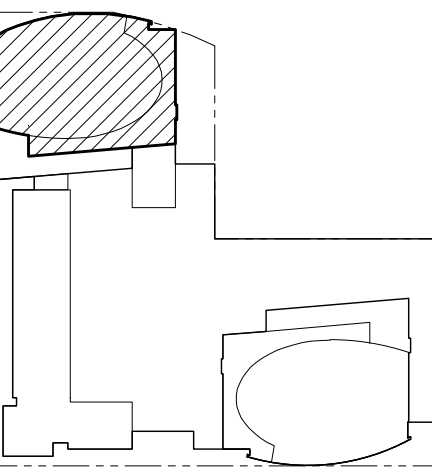

© 2007 Solomon Cordwell Buenz

04 8/24/2012 ARCHITECTURAL ADDENDUM NO.3
03 3/31/08 ADDENDUM NO. 1
02 2/22/08 99% CONSTRUCTION DOCUMENTS
01 2/09/07 DESIGN DEVELOPMENT


RECORD

One Rincon Hill
401 Harrison Street
San Francisco, CA
PHASE 2

LEVEL 53 (ROOF)
PLAN

Scale:
1/4"=1'-0"
Drawn By:
MCA
Project Number:
2006014

Sheet Number:
A2.53

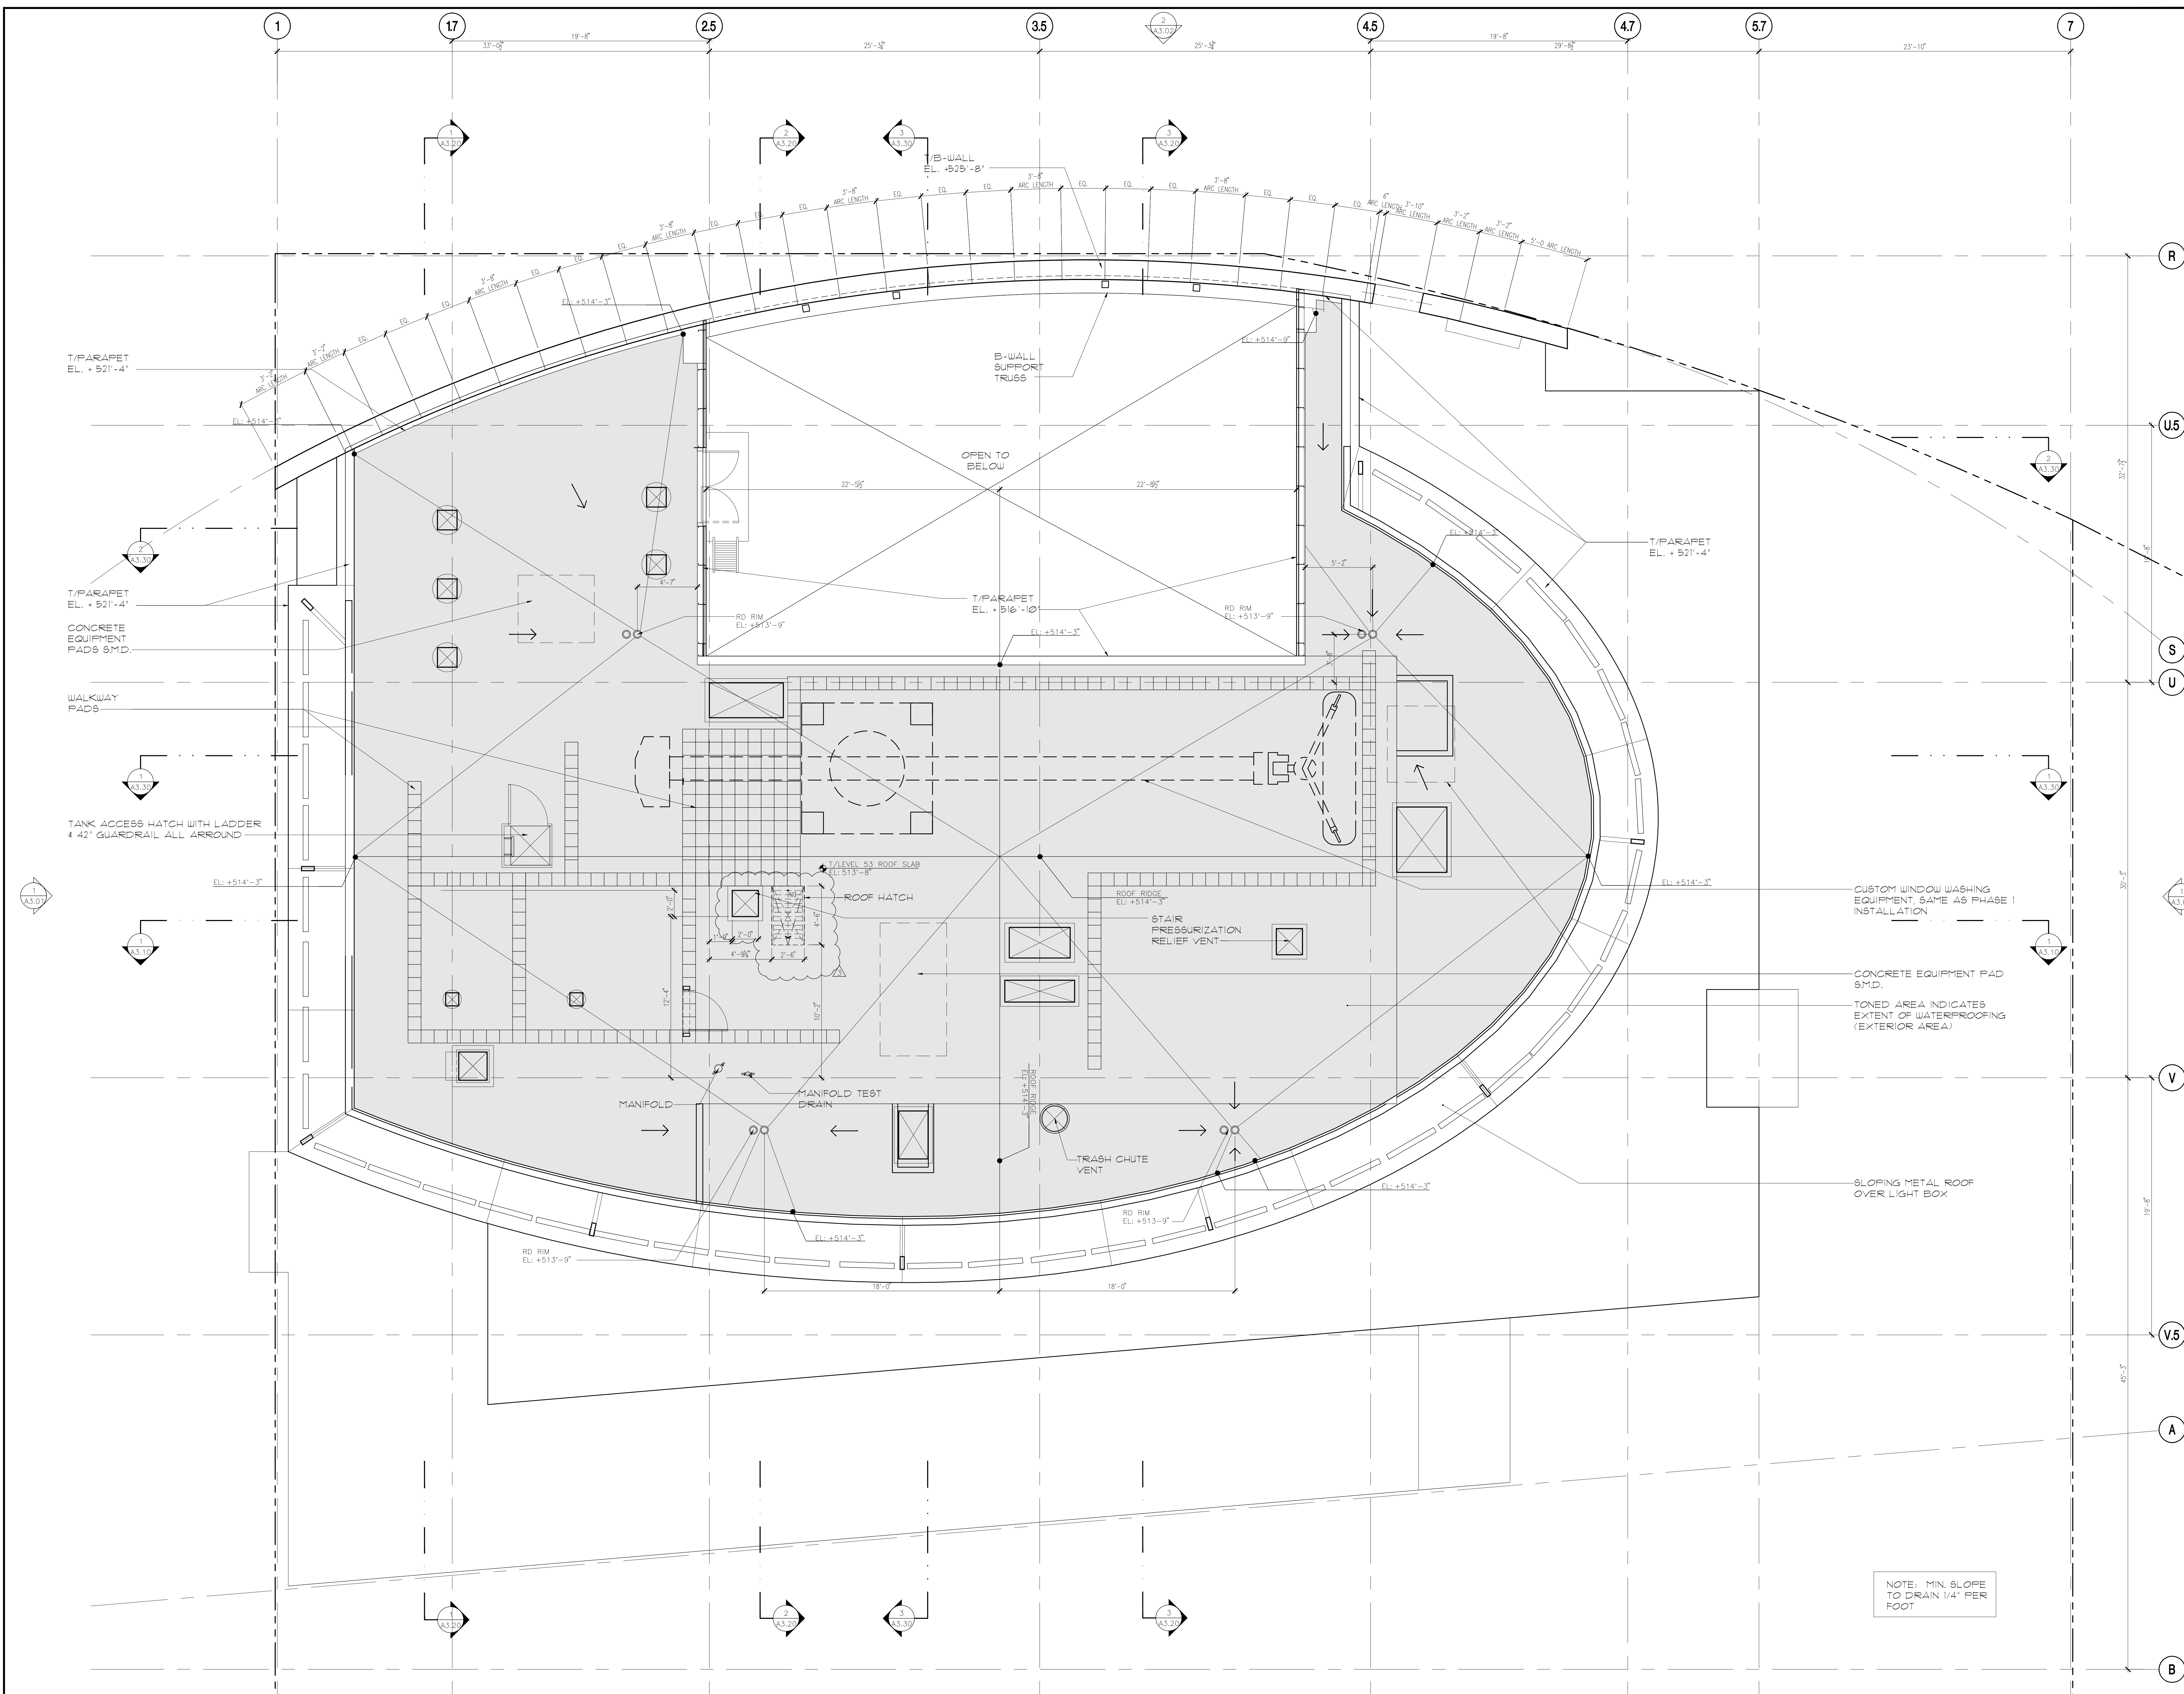

LEVEL 53 (ROOF) PLAN
SCALE: 1/4"=1'-0"