



DA Number	EQUIPMENT TYPE	EQUIPMENT NUMBER	SSC Special Seismic Certification Required per CAN 2-1708A s section 2.1?	Intended Method for Obtaining SSC -OSP -Reg Spec (PS)Test -PS Analysis -PS Test- Analysis -Rugged per CAN 2- 1708A s section 2.2	OSPD # / DA Approval OSHPD Special Seismic Certification Number or DA Approval Date	Floor Level of Installation	Manufacturer (reference only)	Model No. (reference only)	Operating Weight (lbs) (reference only)
	Section 26 25 03 (Enclosed Bus Assemblies)	RATS-EVREMOCC2	NO	N/A		Roof	Square D / Schneider Electric	TBD	-
	Section 26 25 03 (Enclosed Bus Assemblies)	RCHHRA/TS-E 1600A	NO	N/A		Roof	Square D / Schneider Electric	TBD	-
	Section 26 25 03 (Enclosed Bus Assemblies)	RCHHRA/TS-E1 300A	NO	N/A		Roof	Square D / Schneider Electric	TBD	-
	Section 26 25 03 (Enclosed Bus Assemblies)	RCHHRE/MCC1 1200A	NO	N/A		Roof	Square D / Schneider Electric	TBD	-
	Section 26 25 03 (Enclosed Bus Assemblies)	RUSDRHRA/TS-LS 600A/500A	NO	N/A		Roof	Square D / Schneider Electric	TBD	-
	Section 26 25 03 (Enclosed Bus Assemblies)	RNDHCH-3 200A	NO	N/A		Roof	Square D / Schneider Electric	TBD	-
	Section 26 25 03 (Enclosed Bus Assemblies)	RNDHRA/TS-E 1600A	NO	N/A		Roof	Square D / Schneider Electric	TBD	-
	Section 26 25 03 (Enclosed Bus Assemblies)	RNDHRA/TS-E2 200A	NO	N/A		Roof	Square D / Schneider Electric	TBD	-
	Section 26 25 03 (Enclosed Bus Assemblies)	RNDHRA/TS-E3	NO	N/A		Roof	Square D / Schneider Electric	TBD	-
	Section 26 25 03 (Enclosed Bus Assemblies)	RNDHRA/TS-LS 600A/500A	NO	N/A		Roof	Square D / Schneider Electric	TBD	-
	Section 26 25 03 (Enclosed Bus Assemblies)	RNDHREDH 300A	NO	N/A		Roof	Square D / Schneider Electric	TBD	-
	Section 26 25 03 (Enclosed Bus Assemblies)	RNDHCH-2 200A	NO	N/A		Roof	Square D / Schneider Electric	TBD	-
	Section 26 25 03 (Enclosed Bus Assemblies)	RNDHRA/TS-E1 300A	NO	N/A		Roof	Square D / Schneider Electric	TBD	-
31	Section 26 27 23 (Enclosed Circuit Breakers)	CB 150 AT	YES	OSP	OSP-0064-10	All	Square D / Schneider Electric	Enclosed Circuit Breaker	10
31	Section 26 27 23 (Enclosed Circuit Breakers)	CB 125 AT	YES	OSP	OSP-0064-10	All	Square D / Schneider Electric	Enclosed Circuit Breaker	10
31	Section 26 27 23 (Enclosed Circuit Breakers)	CB 100 AT	YES	OSP	OSP-0064-10	All	Square D / Schneider Electric	Enclosed Circuit Breaker	10
31	Section 26 27 23 (Enclosed Circuit Breakers)	CB 1200	YES	OSP	OSP-0064-10	All	Square D / Schneider Electric	Enclosed Circuit Breaker	40
25	Section 26 28 19 (Enclosed Switches)	100A/250V/F/N/1H/D	YES	OSP	OSP-0047-10	All	Square D / Schneider Electric	Safety Switches	52
25	Section 26 28 19 (Enclosed Switches)	100A/800V/F/N/3H/D	YES	OSP	OSP-0047-10	All	Square D / Schneider Electric	Safety Switches	52
25	Section 26 28 19 (Enclosed Switches)	100A/800V/NF/N/3H/D	YES	OSP	OSP-0047-10	All	Square D / Schneider Electric	Safety Switches	52
25	Section 26 28 19 (Enclosed Switches)	200A/250V/F/N/1H/D	YES	OSP	OSP-0047-10	All	Square D / Schneider Electric	Safety Switches	55
25	Section 26 28 19 (Enclosed Switches)	200A/800V/F/N/1H/D	YES	OSP	OSP-0047-10	All	Square D / Schneider Electric	Safety Switches	55
25	Section 26 28 19 (Enclosed Switches)	200A/800V/F/N/3H/D	YES	OSP	OSP-0047-10	All	Square D / Schneider Electric	Safety Switches	55
25	Section 26 28 19 (Enclosed Switches)	200A/800V/NF/N/3H/D	YES	OSP	OSP-0047-10	All	Square D / Schneider Electric	Safety Switches	55
25	Section 26 28 19 (Enclosed Switches)	30A/250V/F/N/1H/D	YES	OSP	OSP-0047-10	All	Square D / Schneider Electric	Safety Switches	18
25	Section 26 28 19 (Enclosed Switches)	30A/800V/F/N/1H/D	YES	OSP	OSP-0047-10	All	Square D / Schneider Electric	Safety Switches	18
25	Section 26 28 19 (Enclosed Switches)	30A/800V/F/N/3H/D	YES	OSP	OSP-0047-10	All	Square D / Schneider Electric	Safety Switches	18
25	Section 26 28 19 (Enclosed Switches)	400A/800V/F/N/1H/D	YES	OSP	OSP-0047-10	All	Square D / Schneider Electric	Safety Switches	181
25	Section 26 28 19 (Enclosed Switches)	400A/800V/F/N/3H/D	YES	OSP	OSP-0047-10	All	Square D / Schneider Electric	Safety Switches	181
25	Section 26 28 19 (Enclosed Switches)	400A/800V/NF/N/1H/D	YES	OSP	OSP-0047-10	All	Square D / Schneider Electric	Safety Switches	181
25	Section 26 28 19 (Enclosed Switches)	60A/250V/F/N/1H/D	YES	OSP	OSP-0047-10	All	Square D / Schneider Electric	Safety Switches	20
25	Section 26 28 19 (Enclosed Switches)	60A/800V/F/N/3H/D	YES	OSP	OSP-0047-10	All	Square D / Schneider Electric	Safety Switches	20
25	Section 26 28 19 (Enclosed Switches)	60A/800V/NF/N/3H/D	YES	OSP	OSP-0047-10	All	Square D / Schneider Electric	Safety Switches	20
25	Section 26 31 00 (Fire Detection and Alarm)	Fire Alarm Control Panel	YES	OSP	OSP-0007-10	LL	Siemens	XL5	175
Elevators									
29	Elevator 14	Elevator Controller-14	YES	PS Testing	5/19/2011	Roof - Machine Room	Thyssen Krupp	TAC 50-4	600
29	Elevator 15	Elevator Controller-15	YES	PS Testing	5/19/2011	Roof - Machine Room	Thyssen Krupp	TAC 50-4	600
29	Elevator 16	Elevator Controller-16	YES	PS Testing	5/19/2011	Roof - Machine Room	Thyssen Krupp	TAC 50-4	600
29	Elevator 17	Elevator Controller-17	YES	PS Testing	5/19/2011	Roof - Machine Room	Thyssen Krupp	TAC 50-4	600
29	Elevator 18	Elevator Controller-18	YES	PS Testing	5/19/2011	Roof - Machine Room	Thyssen Krupp	TAC 50-4	600
29	Elevator 19	Elevator Controller-19	YES	PS Testing	5/19/2011	Roof - Machine Room	Thyssen Krupp	TAC 50-4	600
	Elevator 14 - 142400	Elevator Machine	YES	Rugged (motor)		Roof - Machine Room	Thyssen Krupp	GD300	6500
	Elevator 15, 16, 17, 18, 19 - 142400	Elevator Machine	YES	Rugged (motor)		Roof - Machine Room	Thyssen Krupp	GD2	4300
	Elevator 14 - 142400	Elevator Cab	NO	N/A	-	Hoistway	Thyssen Krupp	Elevator Cab	4117
	Elevator 15-16 - 142400	Elevator Cab	NO	N/A	-	Hoistway	Thyssen Krupp	Elevator Cab	4117
	Elevator 17-18 - 142400	Elevator Cab	NO	N/A	-	Hoistway	Thyssen Krupp	Elevator Cab	3333
29	Elevator 14	5601AA - Governor-14	YES	PS Testing	5/19/2011	Roof - Machine Room	Thyssen Krupp	Governor	183
29	Elevator 15	5601AA - Governor-15	YES	PS Testing	5/19/2011	Roof - Machine Room	Thyssen Krupp	Governor	183
29	Elevator 16	5601AA - Governor-16	YES	PS Testing	5/19/2011	Roof - Machine Room	Thyssen Krupp	Governor	183
29	Elevator 17	5601AA - Governor-17	YES	PS Testing	5/19/2011	Roof - Machine Room	Thyssen Krupp	Governor	183
29	Elevator 18	5601AA - Governor-18	YES	PS Testing	5/19/2011	Roof - Machine Room	Thyssen Krupp	Governor	183
29	Elevator 19	5601AA - Governor-19	YES	PS Testing	5/19/2011	Roof - Machine Room	Thyssen Krupp	Governor	183
	Elevator 20	Elevator Controller-20	YES	PS Testing	5/19/2011	Elevator Machine Room	Thyssen Krupp	Tac 20	150
	Elevator 21	Elevator Controller-21	YES	PS Testing	5/19/2011	Elevator Machine Room	Thyssen Krupp	Tac 20	150
29	Elevator 22	Elevator Controller-22	YES	PS Testing	5/19/2011	Elevator Machine Room	Thyssen Krupp	Tac 20	150
29	Elevator 23	Elevator Controller-23	YES	PS Testing	5/19/2011	Elevator Machine Room	Thyssen Krupp	Tac 20	150
29	Elevator 20	Power Unit-AP300-20	YES	PS Testing	5/19/2011	Elevator Machine Room	Thyssen Krupp	AP300-350 - Power Unit	4,920
29	Elevator 21	Power Unit-AP300-21	YES	PS Testing	5/19/2011	Elevator Machine Room	Thyssen Krupp	AP300-350 - Power Unit	4,920
29	Elevator 22	Power Unit-AP350-22	YES	PS Testing	5/19/2011	Elevator Machine Room	Thyssen Krupp	AP300-350 - Power Unit	5,620
29	Elevator 23	Power Unit-AP350-23	YES	PS Testing	5/19/2011	Elevator Machine Room	Thyssen Krupp	AP300-350 - Power Unit	5,620
	Elevator 20, 21, 22, 23	Elevator Cab	NO	N/A	OSP-0165-10	Hoistway	Thyssen Krupp	Elevator Cab	3346
	Elevator Cab		NO	N/A	OSP-0165-10	Hoistway	Thyssen Krupp	Elevator Cab	3346
MEDICAL EQUIPMENT									
38	X-Ray: Digital R&F System with Spot Film Device with 15" Image Intensifier, 3045 Tiling Table, Complete with Overhead Tube Suspension on Fluoro Monitor Bridge, Wall Bucky, 100kW	X228	No	OSP	OSP-0068-10	Level 1	Siemens Medical Systems	Luminos TF (Replaces Sirekop)	6207
	X-Ray: Digital R&F System with Spot Film Device with 15" Image Intensifier, 3045 Tiling Table, Complete with Overhead Tube Suspension on Fluoro Monitor Bridge, Wall Bucky, 100kW	X236	No			Level 1	Siemens Medical Systems	Luminos TF (Replaces Sirekop)	6207
	X-Ray: Cath Lab, Bi-Plane Radiographic System with Digital Imaging, Ceiling and Floor Mounted C-Arm, with Flat Panel Detectors	X248	No			Level 3	Toshiba America Medical Systems	Intelix CF-1/ BP	6800

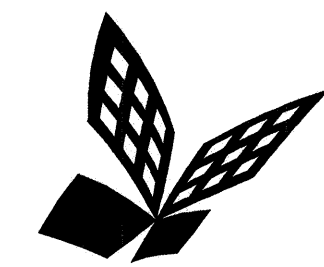

FKP Architects

ARCHITECT OF RECORD

Paul C. Gloriot

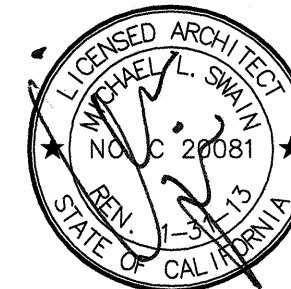


Changes on these drawings do not consist of materially altered changes to approved drawings and don't require a change order.
OSHPD review ACO
OSHPD review FLSD
OSHPD review DBE

REVISIONS

37	05/19/10	CHANGE ORDER #36
120	10/13/10	CHANGE ORDER #105
225	07/15/11	CHANGE ORDER #180
370	07/30/12	CHANGE ORDER #382

APPROVAL PA-2012-07209

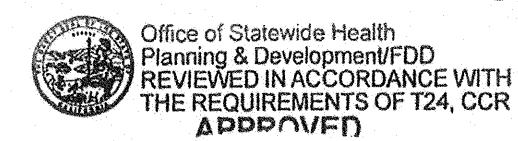

Office of Statewide Health Planning & Development (OSHPD)
REVIEWED IN ACCORDANCE WITH THE REQUIREMENTS OF 154, CCR (ADOPTED)
CHANGE ORDER#
INSTRUCTION BULLETIN#
DEFERRED APPROVAL#
APPENDIX

PROJECT NAME

CHILDREN'S HOSPITAL
OF ORANGE COUNTY

455 S. Main St.
Orange, CA 92668-3874

TOWER II



PROJECT NUMBER

12011.00
Increment #7

OSHPD - PROJECT NUMBER

IL 072072-30

ISSUE

OSHPD PERMIT

DATE

01/27/2010

SCALE

DRAWING TITLE

OSHPD CAN-2-1708A.5

DRAWING NUMBER

A0.4C

