


FKP Architects

ARCHITECT OF RECORD

Paul C. Gloriot

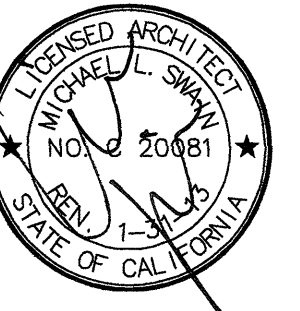

Changes on these drawings do not consist of
materially affect changes to approved drawings
and don't require a change order.
OSHPD review ACO
OSHPD review DSE

REVISIONS

62	07/29/10	ASI#16
93	11/08/10	ASI#28
135	02/18/11	ASI#56
241	05/27/11	ASI 81
162	08/08/11	CO #135
34	08/30/11	ASI #112
39	11/15/11	CO#299
345	12/19/11	CO#271
500	04/30/12	CO#358

APPROVAL

Office of Statewide Health
Planning & Development (OSHPD)
REVIEWED IN ACCORDANCE WITH
THE REQUIREMENTS OF T24, CCR
A DOOR VUE
P# 2012-0438
5-1-12
CHANGE ORDER
INSTRUCTION BULLETIN
DEFERRED APPROVAL
ADDENDUM

PROJECT NAME
**CHILDREN'S HOSPITAL
OF ORANGE COUNTY**
455 S. Main St
Orange, CA 92668-3874

TOWER II



PROJECT NUMBER

12011.00
Increment #7

OSHPD - PROJECT NUMBER

IL 072072-30

ISSUE

OSHPD PERMIT

DATE

01/27/2010

SCALE

N.T.S.

DRAWING TITLE

DOOR- OPENING
SCHEDULE LEVEL 3

DRAWING NUMBER

A11.0.4

Opening Schedule_4-18-2012												
	Room Name	Opening Number	Size	Type	Material	Frame	Hardware	Fire Rating	Remarks	Security	Electrical	Revisions
	CORRIDOR	3.000.00.C	W8'-0" X H7'-0"	2B	WDP	HM-10	185	U2S	1,54.61	--	X	2
	PUBLIC ELEVATOR	3.000.00.La	W8'-0" X H7'-0"	2B	WDP	HM-10	188	U2S	5,18.54	--	X	1.2
	PUBLIC ELEVATOR	3.000.00.Lb	W8'-0" X H7'-0"	2B	WDP	HM-10	188	U1S	5,18.54	--	X	2
	PUBLIC ELEVATOR	3.000.00.Lc	W1'-0" X H4'-0"	A	WDP	--	149	U1S	12.20	--	--	--
	PUBLIC ELEVATOR	3.000.00.Ld	W26'-11" X H4'-0"	U	--	--	--	U2S	12.28.46	--	--	--
	CORRIDOR	3.001.00.Cb	W8'-0" X H7'-0"	2B	WDP	HM-10	194	--	1.51	--	X	2
	TOILET STAFF FEMALE	3.001.01	W3'-0" X H7'-0"	A	WDP	HM-1	122A	--	--	--	--	--
	LOCKERS FEMALE	3.001.01.A	W3'-0" X H7'-0"	A	WDP	HM-1	122A	U0	--	--	--	--
	CORRIDOR	3.001.01.C	W8'-0" X H7'-0"	2B	WDP	HM-10	191	--	1.18	--	X	2
	HOUSE KEEPING	3.001.02	W3'-0" X H7'-0"	A	WDP	HM-1	144	--	--	--	--	--
	CORRIDOR	3.001.02.C	W8'-0" X H7'-0"	2B	WDP	HM-10	190	U1S	5,18	--	--	2
	ELECTRONIC EQUIPMENT	3.001.03a	W3'-0" X H7'-0"	A	LLD	LLF-1	163A	--	15	--	--	--
	ELECTRONIC EQUIPMENT	3.001.03b	W8'-0" X H7'-0"	A	LLD	LLF-1	163A	--	48	--	--	--
	CORRIDOR	3.001.03.C	W8'-0" X H7'-0"	2B	WDP	HM-10	192	U1S	5,54.61	--	X	2
	OFFICE, CATH MANAGER	3.001.04	W3'-0" X H7'-0"	A	WDP	HM-1	117	--	--	--	--	--
	CORRIDOR	3.001.04.Ca	W8'-0" X H7'-0"	2B	WDP	HM-10	194	U0	1.51	--	X	--
	CORRIDOR	3.001.04.Cb	W8'-0" X H7'-0"	2B	WDP	HM-10	194	U0	1.51	--	X	2
	HYBRID CATH	3.001.05	W2'-6" X H7'-0"	A	LLP	LLF-1	163A	U1S	15	--	--	2
	HYBRID CATH	3.001.05a	W8'-0" X H7'-0"	2B	LLP	LLF-1	163A	U1S	15	--	--	2
	HYBRID CATH	3.001.05b	W3'-0" X H7'-0"	A	LLP	LLF-1	163A	U1S	15	--	--	2
	HYBRID CATH	3.001.05c	W3'-0" X H7'-0"	--	--	LLW-1	--	--	7,35.36	--	--	--
	HYBRID CATH	3.001.05d	W2'-0" X H4'-3"	--	--	LLW-1	--	--	7,35.36	--	--	--
	HYBRID CATH	3.001.05e	W2'-0" X H4'-3"	--	--	LLW-1	--	--	7,35.36	--	--	--
	HYBRID CATH	3.001.05f	W2'-0" X H4'-3"	--	--	LLW-1	--	--	7,35.36	--	--	--
	HYBRID CATH	3.001.05g	W2'-0" X H4'-3"	--	--	LLW-1	--	--	7,35.36	--	--	--
	HYBRID CATH	3.001.05h	W2'-0" X H4'-3"	--	--	LLW-1	--	--	7,35.36	--	--	--
	PUMP SUPPORT	3.001.05.Aa	W3'-0" X H7'-0"	A	LLD	LLF-1	163A	U1S	15	--	--	--
	PUMP SUPPORT	3.001.05.Ab	W3'-0" X H7'-0"	A	LLD	LLF-1	163A	U1S	15	--	--	--
	STORAGE CATH	3.001.06	W8'-0" X H7'-0"	2B	WDP	HM-10	188	U1S	5,48.54	--	--	RFI 527
	CORRIDOR	3.001.06.Cb	W8'-0" X H7'-0"	2B	WDP	HM-10	188	U1S	5,48.54	--	--	RFI 527
	CONTROL	3.001.07	W3'-0" X H7'-0"	A	WDP	HM-1	178A	--	178A	--	--	--
	SUPPLY STORAGE	3.001.07.A	W8'-0" X H7'-0"	2B	WDP	HM-10	192	U1S	5,54.61	--	--	RFI 528
	HYBRID CATH	3.001.07.B	W3'-0" X H7'-0"	A	LLD	LLF-1	163A	U1S	15	--	--	RFI 528
	HYBRID CATH	3.001.07.C	W3'-0" X H7'-0"	A	LLD	LLF-1	163A	U1S	15	--	--	RFI 528
	HYBRID CATH	3.001.07.D	W3'-0" X H7'-0"	A	LLD	LLF-1	163A	U1S	15	--	--	RFI 528
