



- (C1) LEGEND**

- A. REFER TO "FINISH SCHEDULE" FOR FURTHER DEFINITION OF GELING MATERIALS AND FINISHES.
- B. GELING HEIGHT WILL TYPICALLY BE [9'-0"] UNLESS OTHERWISE NOTED ON THE REFLECTED CEILING PLAN.
- C. LOCATE ALL GELING MOUNTED SMOKE DETECTORS AND SPEAKERS IN THE REFLECTED CEILING PLAN.
- D. LOCATE ALL SPLITTER HEADS IN THE CENTER OF FULL PANELS AT LAY-IN CEILING. AT CEILING BOARD GELINGS, SYMMETRICALLY SPACE HEADS AND CENTER EIGHT ROWS OF HEADS TO BE STAINLESS STEEL.
- E. REFER TO MEY DOCUMENTS FOR LOCATIONS OF GELING ACCESS PANELS. ACCESS PANELS ON DECKING OR DECKING ABOVE SHALL BE LOCATED ON THE BACK OF HOUSE SPACES WITH DRYWALL OR PLASTER GELINGS ARE TO BE PAINTED METAL, PLASTER OR DRYWALL GELINGS WITH ACCESS PANELS IN SUSPENDED GELING ACCESS PANELS.
- F. FOR SEMI-BRAND GRADING AND ANCHORAGE REQUIREMENTS FOR TYPICAL GELING ACCESS PANELS.
- G. FOR SEMI-BRAND GRADING AND ANCHORAGE REQUIREMENTS FOR SUSPENDED GELING BOARD GELINGS SEE SHEET AT1101.
- H. UNLESS OTHERWISE NOTED, GELING HEIGHT WILL NOT BE LESSER THAN 8' A.F.F.
- I. ALL GELING MOUNTED TYPES WITH EQUIPMENT TAGS IDENTIFIED ON EQUIPMENT TAGS. ALL ARE GELING TYPES TO BE USED TO STRUCTURAL SUPPORT DETAILS VIA MATRIX SHOWN ON EQUIPMENT DRAWINGS.
- J. FOR ALL LAY IN GELING PANELS ARRANGE GELINGS TO NOT HAVE LESS THAN 5' SPACING UNLESS OTHERWISE NOTED.
- K. PROVIDE 2" WIDE TRIM AT ALL PERIMETER OF ACoustICAL GELING GRID SYSTEM.
- L. IN THE EVENT OF A CONFLICT BETWEEN REFLECTED CEILING PLANS AND FINISH SCHEDULES, THE REQUIREMENTS OF TABLE 12241 CCB 2007 PART 2 SHALL PREVAIL.
- M. FOR OR GROUND RIGOR, PROVIDE 2x4 SUSPENSION SYSTEMS. W/ GASKETS
- N. GASKETS: D.O. 10-15; HOLD DOWN DOTS; ALUMINUM PANELS; USE PANZ 2x4

(B1) GENERAL NOTES

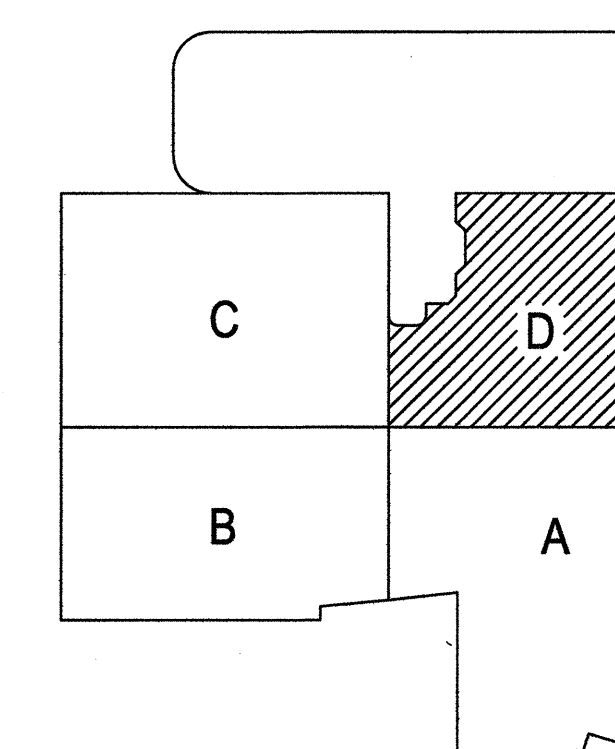

A1 KEY PLAN

-  392
C0
#300
1. Not used.
 2. Not used.
 3. See Electrical and Mechanical for lighting and HVAC in this space.
 4. No ceiling, exposed to structure.
 5. Wall mounted diffusers, see Mechanical drawings.
 6. 'Smoke Guard' smoke and draft control assembly, model 900.

(A6) NOTES TO SHEET

A5 WAITING
1/4" = 1'-0"

