



FKP Architects

ARCHITECT OF RECORD
Paul C. Gloriod

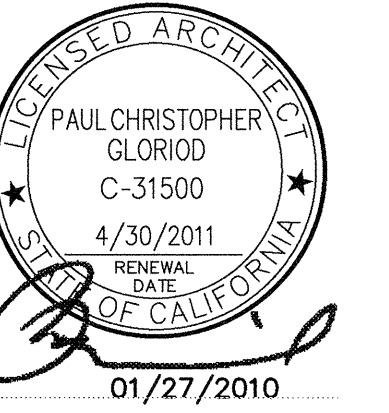

REVISIONS

APPROVAL

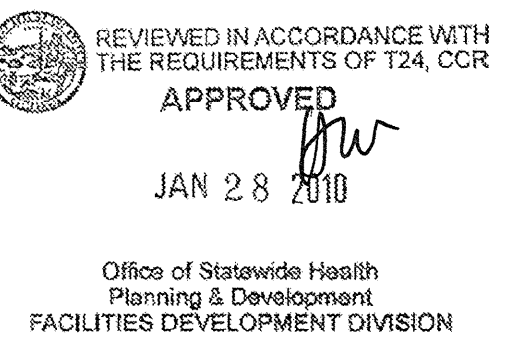

PROJECT NAME

CHILDREN'S HOSPITAL
OF ORANGE COUNTY

455 S. Main St.
Orange, CA 92668-3874

TOWER II



PROJECT NUMBER

12011.00
Increment #7

OSHPD - PROJECT NUMBER
IL 072072-30

ISSUE
OSHPD PERMIT

DATE
01/27/2010

SCALE
3/8" = 1'-0"
DRAWING TITLE

THIRD FLOOR INTERIOR
ELEVATIONS

DRAWING NUMBER

A9.3C



1. Vision glass, see A5/A5.5, A5/A5.7, A6/A5.11 in Increment #6 for type.
2. Existing window mullion, typical.
3. Scheduled base.
4. Sill cap.
5. Metal panel mullion extension interior side of curtain wall over spandrel glass, by curtain wall manufacturer, typical. Prefinish. See C5/A10.3
6. Not used.
7. Not used.
8. Not used.
9. Face of interior partition.
10. Panel closure. See E5/A9.0 for detail.
11. Scheduled gypsum board partition with scheduled finish over spandrel glass, see A5/A5.5, A5/A5.7, A6/A5.11 Increment #6.
12. Gypsum board.
13. Scheduled partition over structural column. See D3/A8.3 in Increment #6. Vol. 2B
14. Continue scheduled panel behind column. See architectural plan.

B1 NOTES TO SHEET

A1 GENERAL NOTES

A. Finish and Equipment references can be located in the following documents:
1. Equipment drawings and workbook documents - Inc. #7, Vol. 2E.
2. Tenant improvement (interior finish) Inc. #7, Vol. 2D.