




### Associate & Physician Campaign Donor Graphics

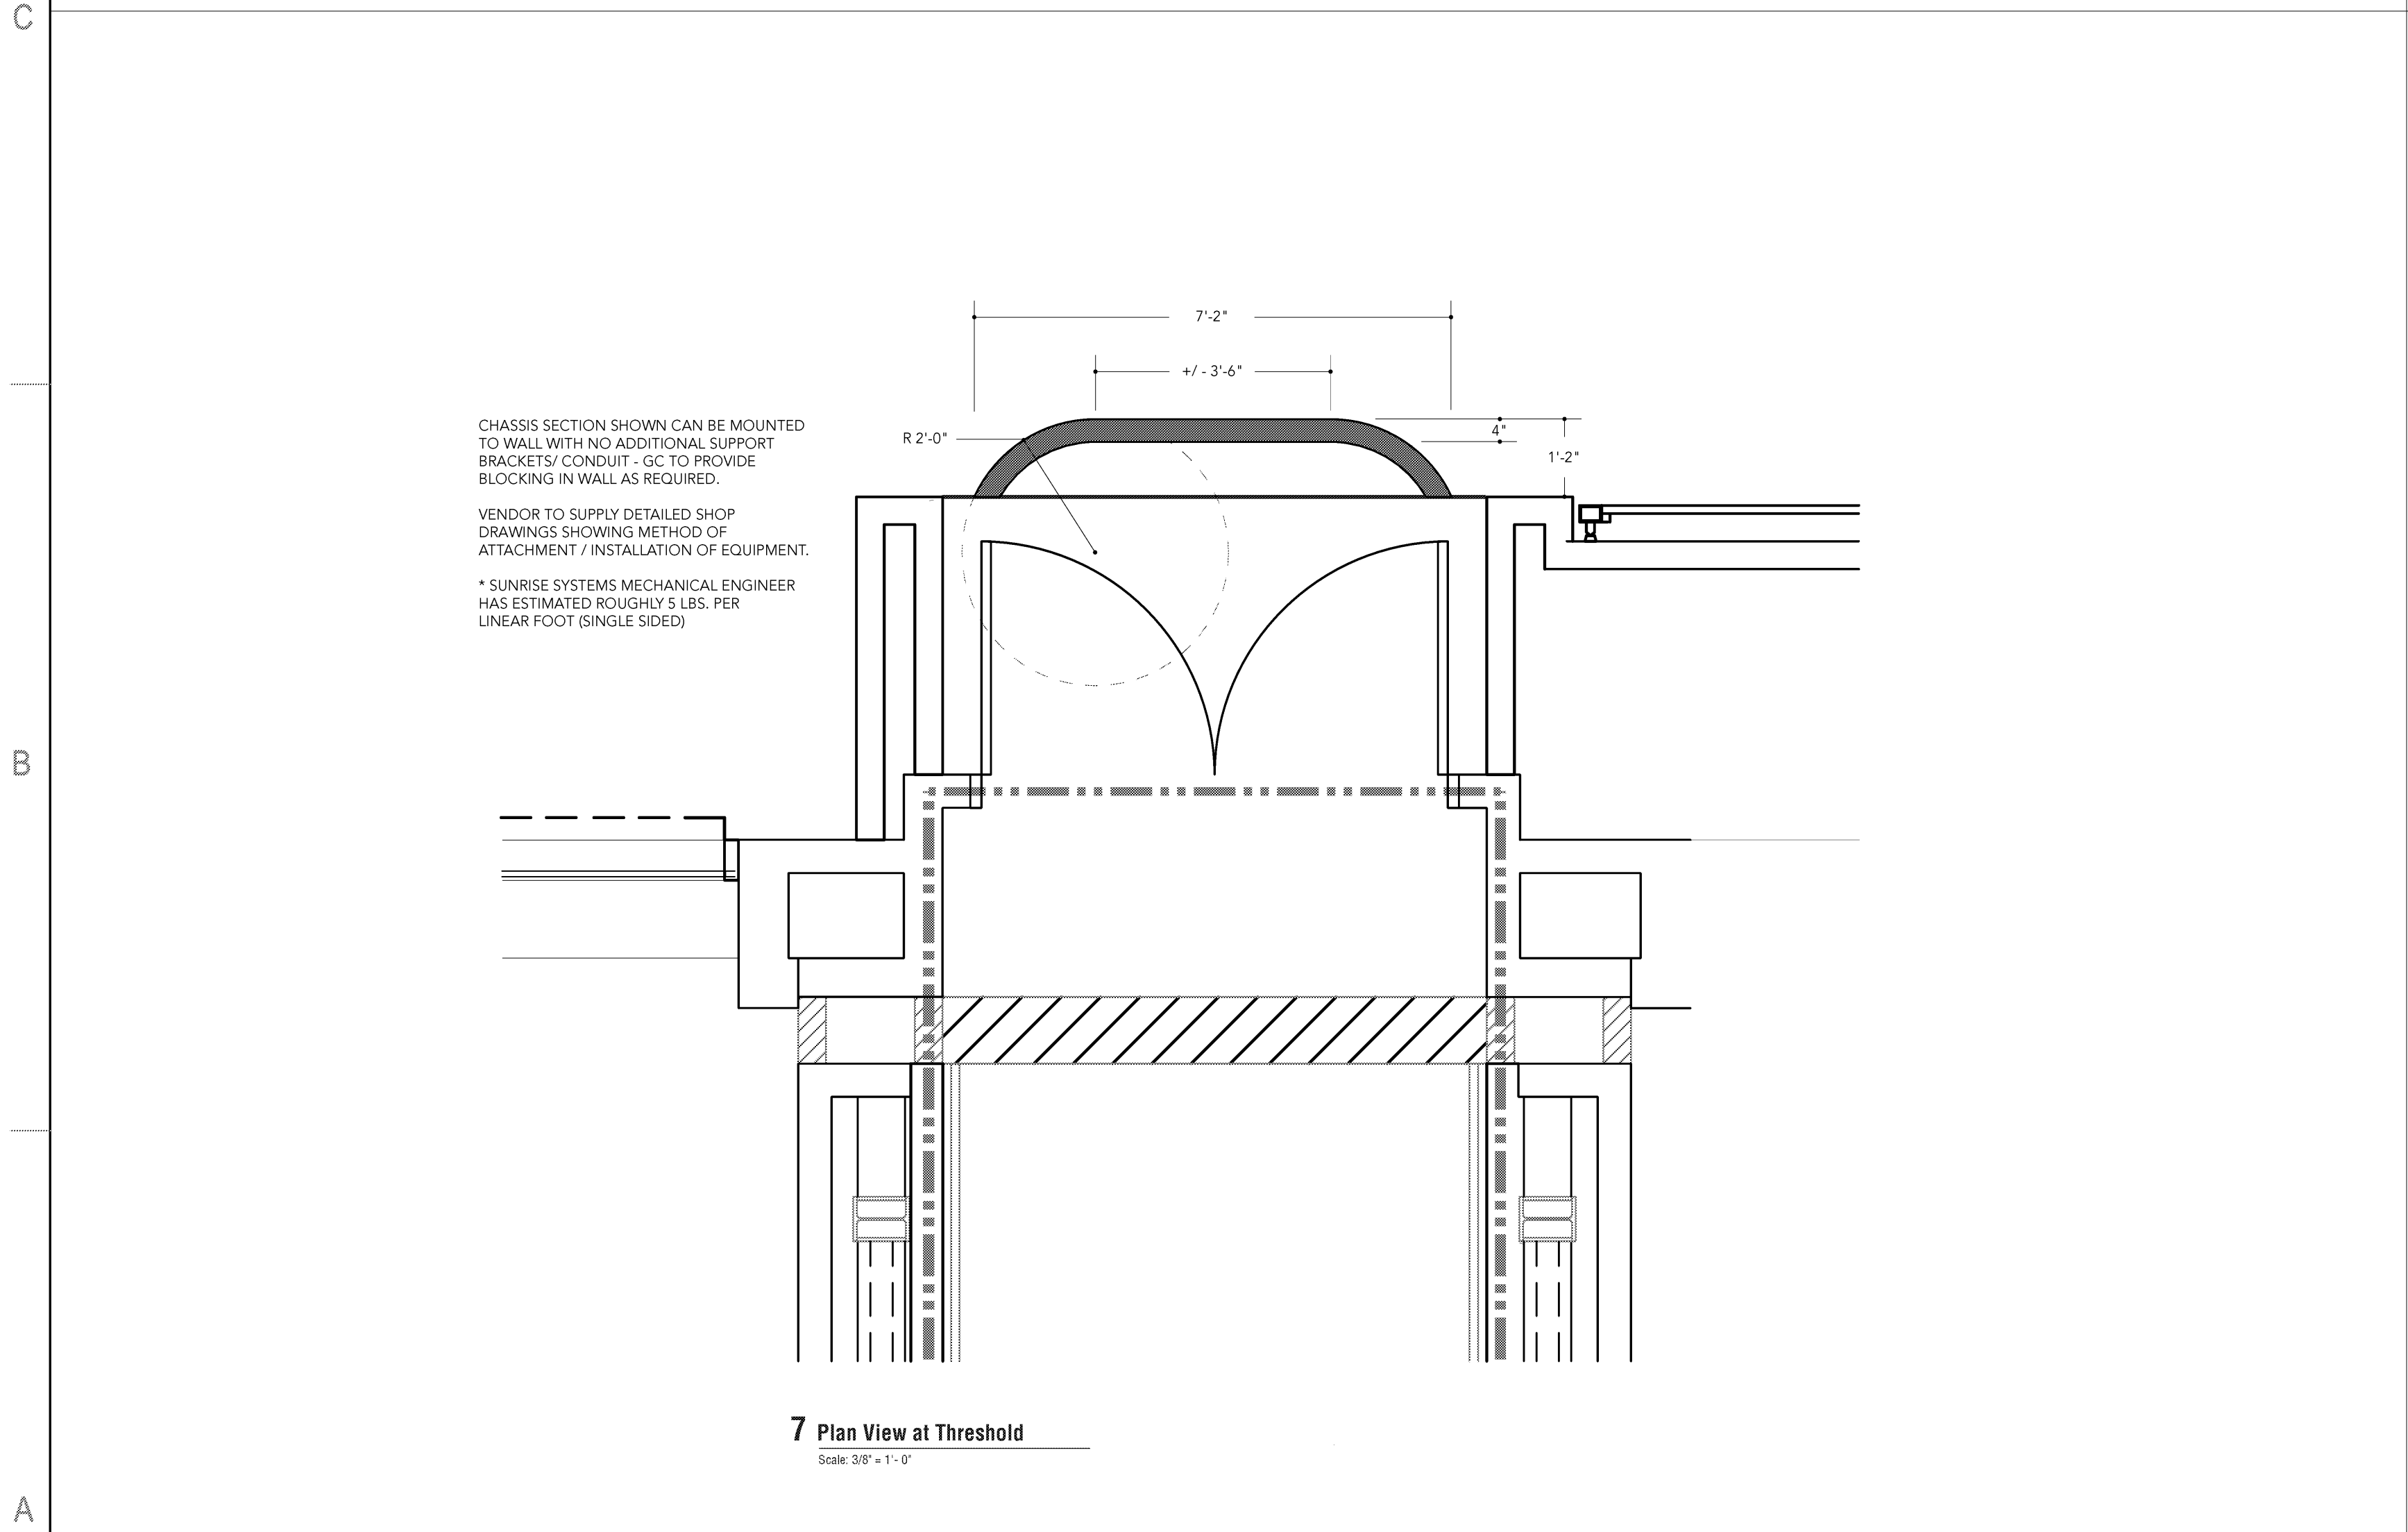


### Associate & Physician Campaign Donor Graphics

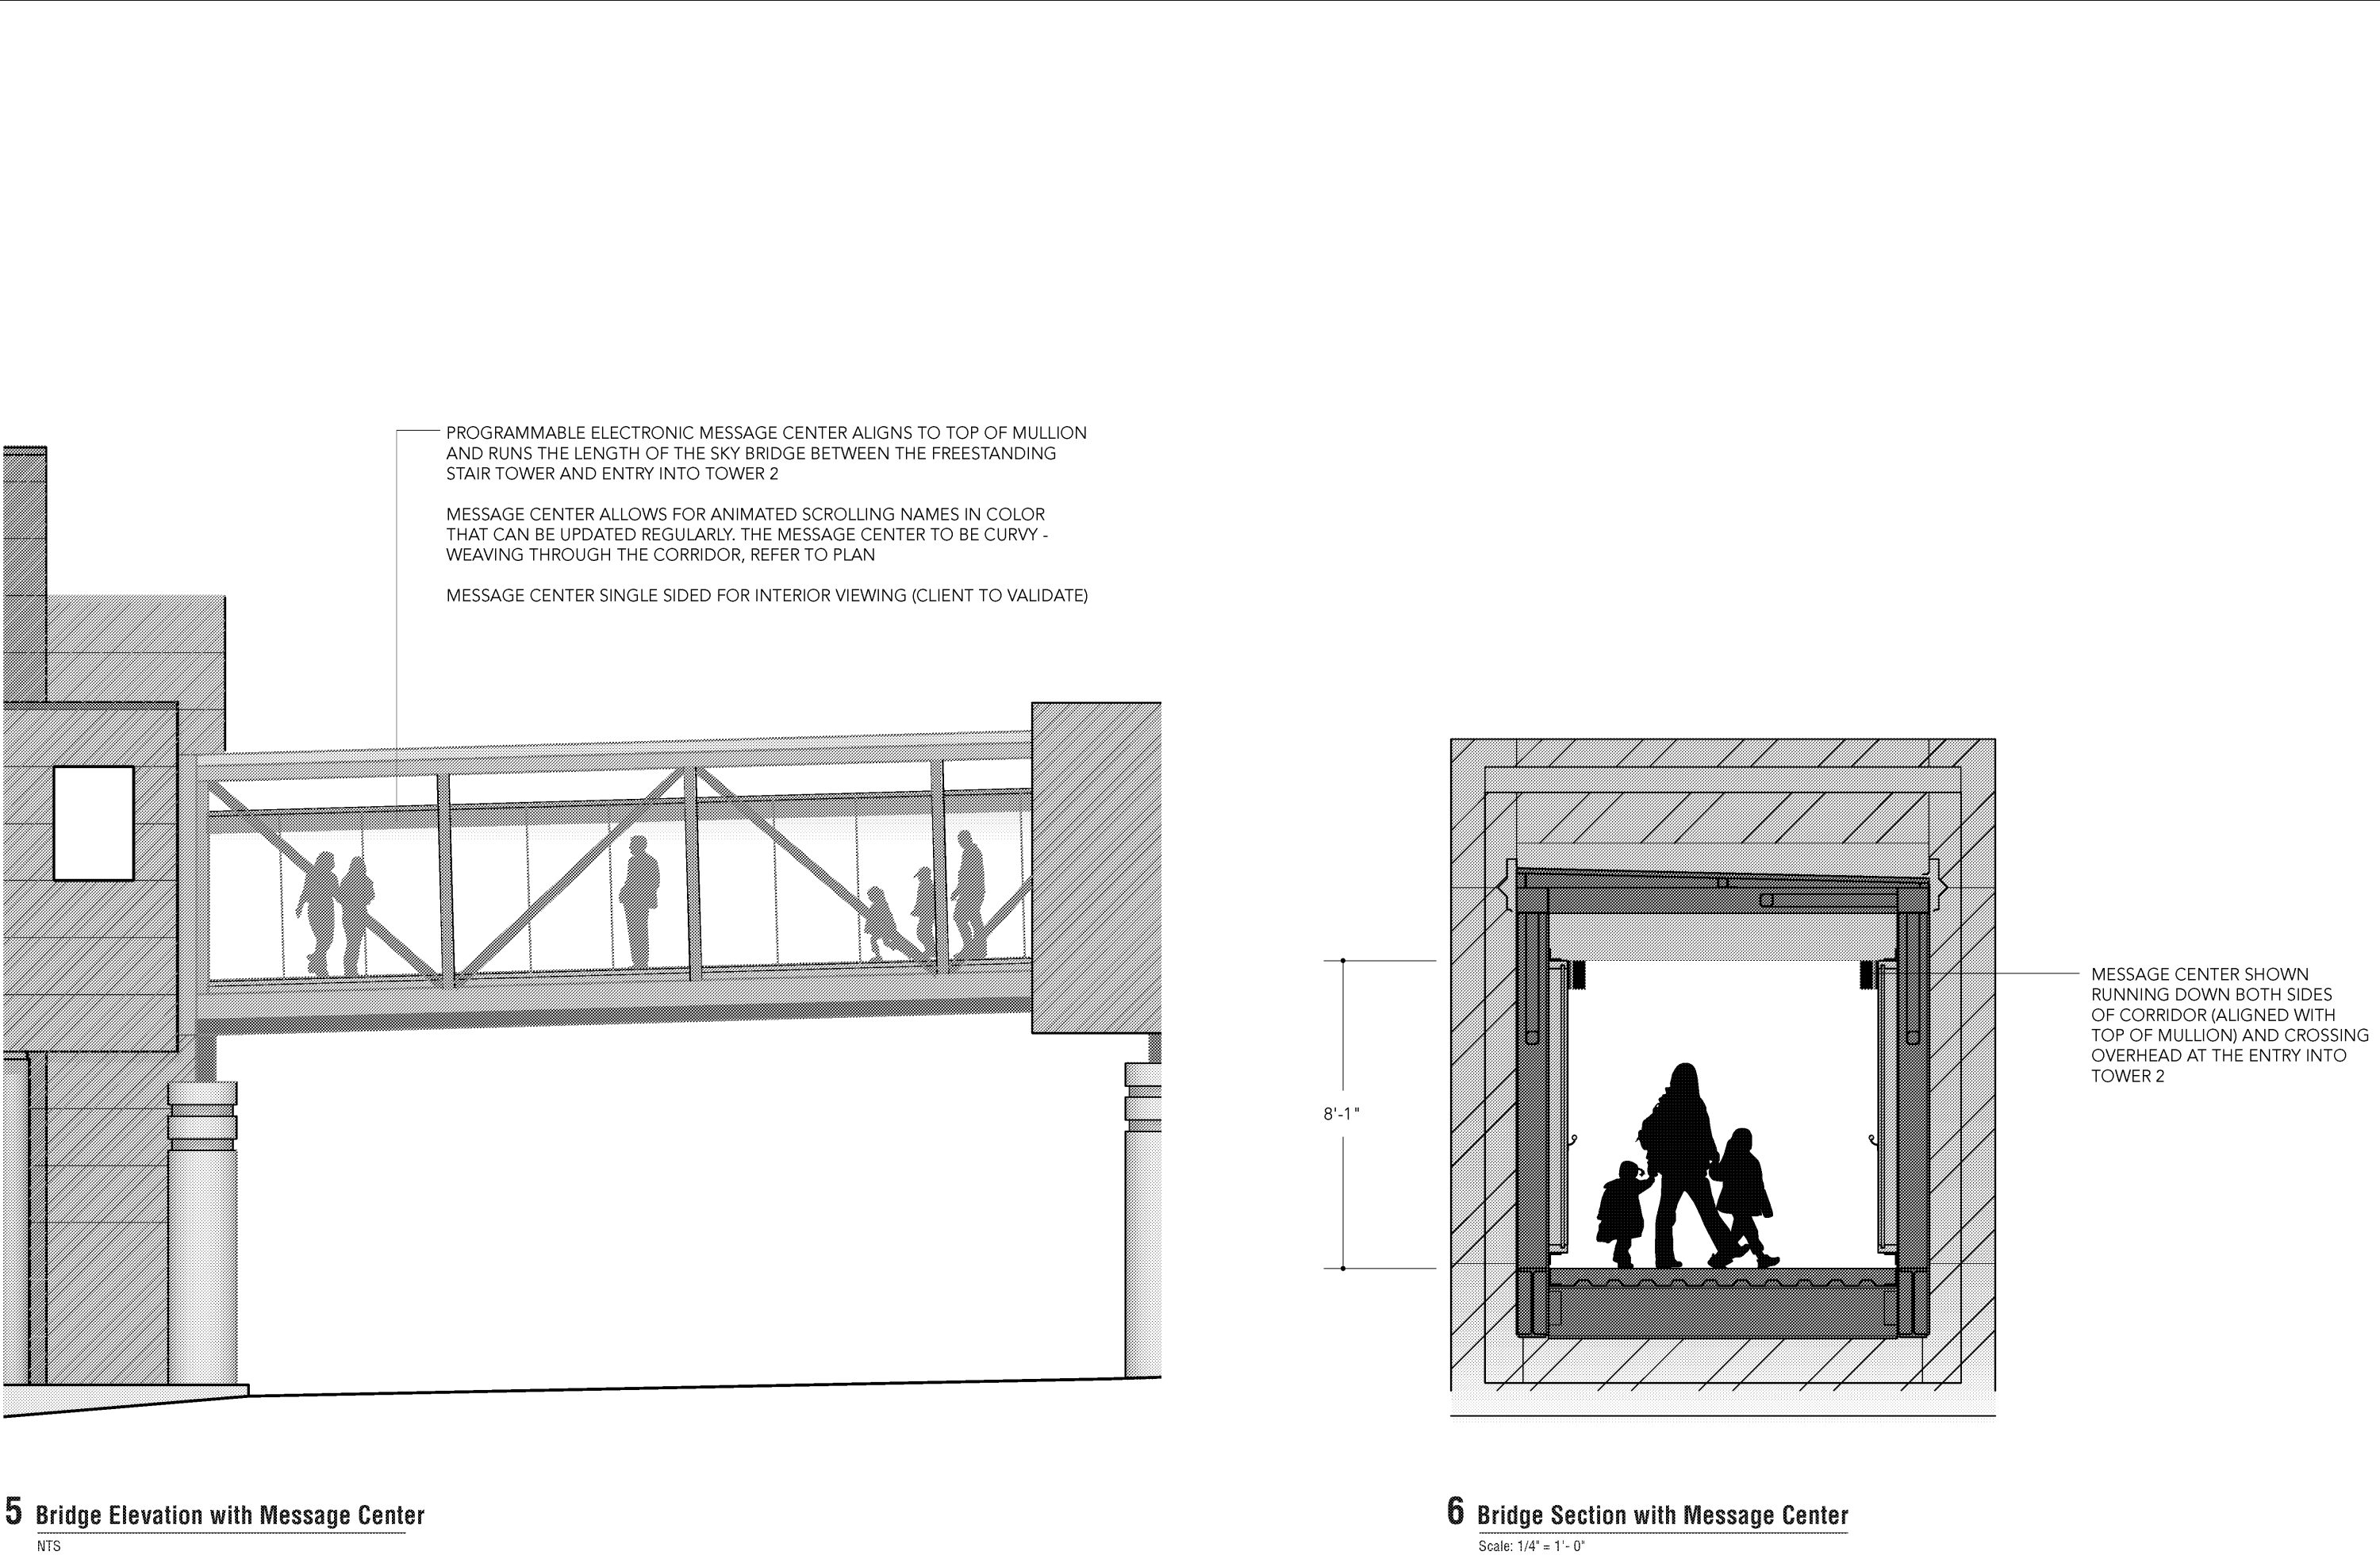

### Associate & Physician Campaign Donor Graphics

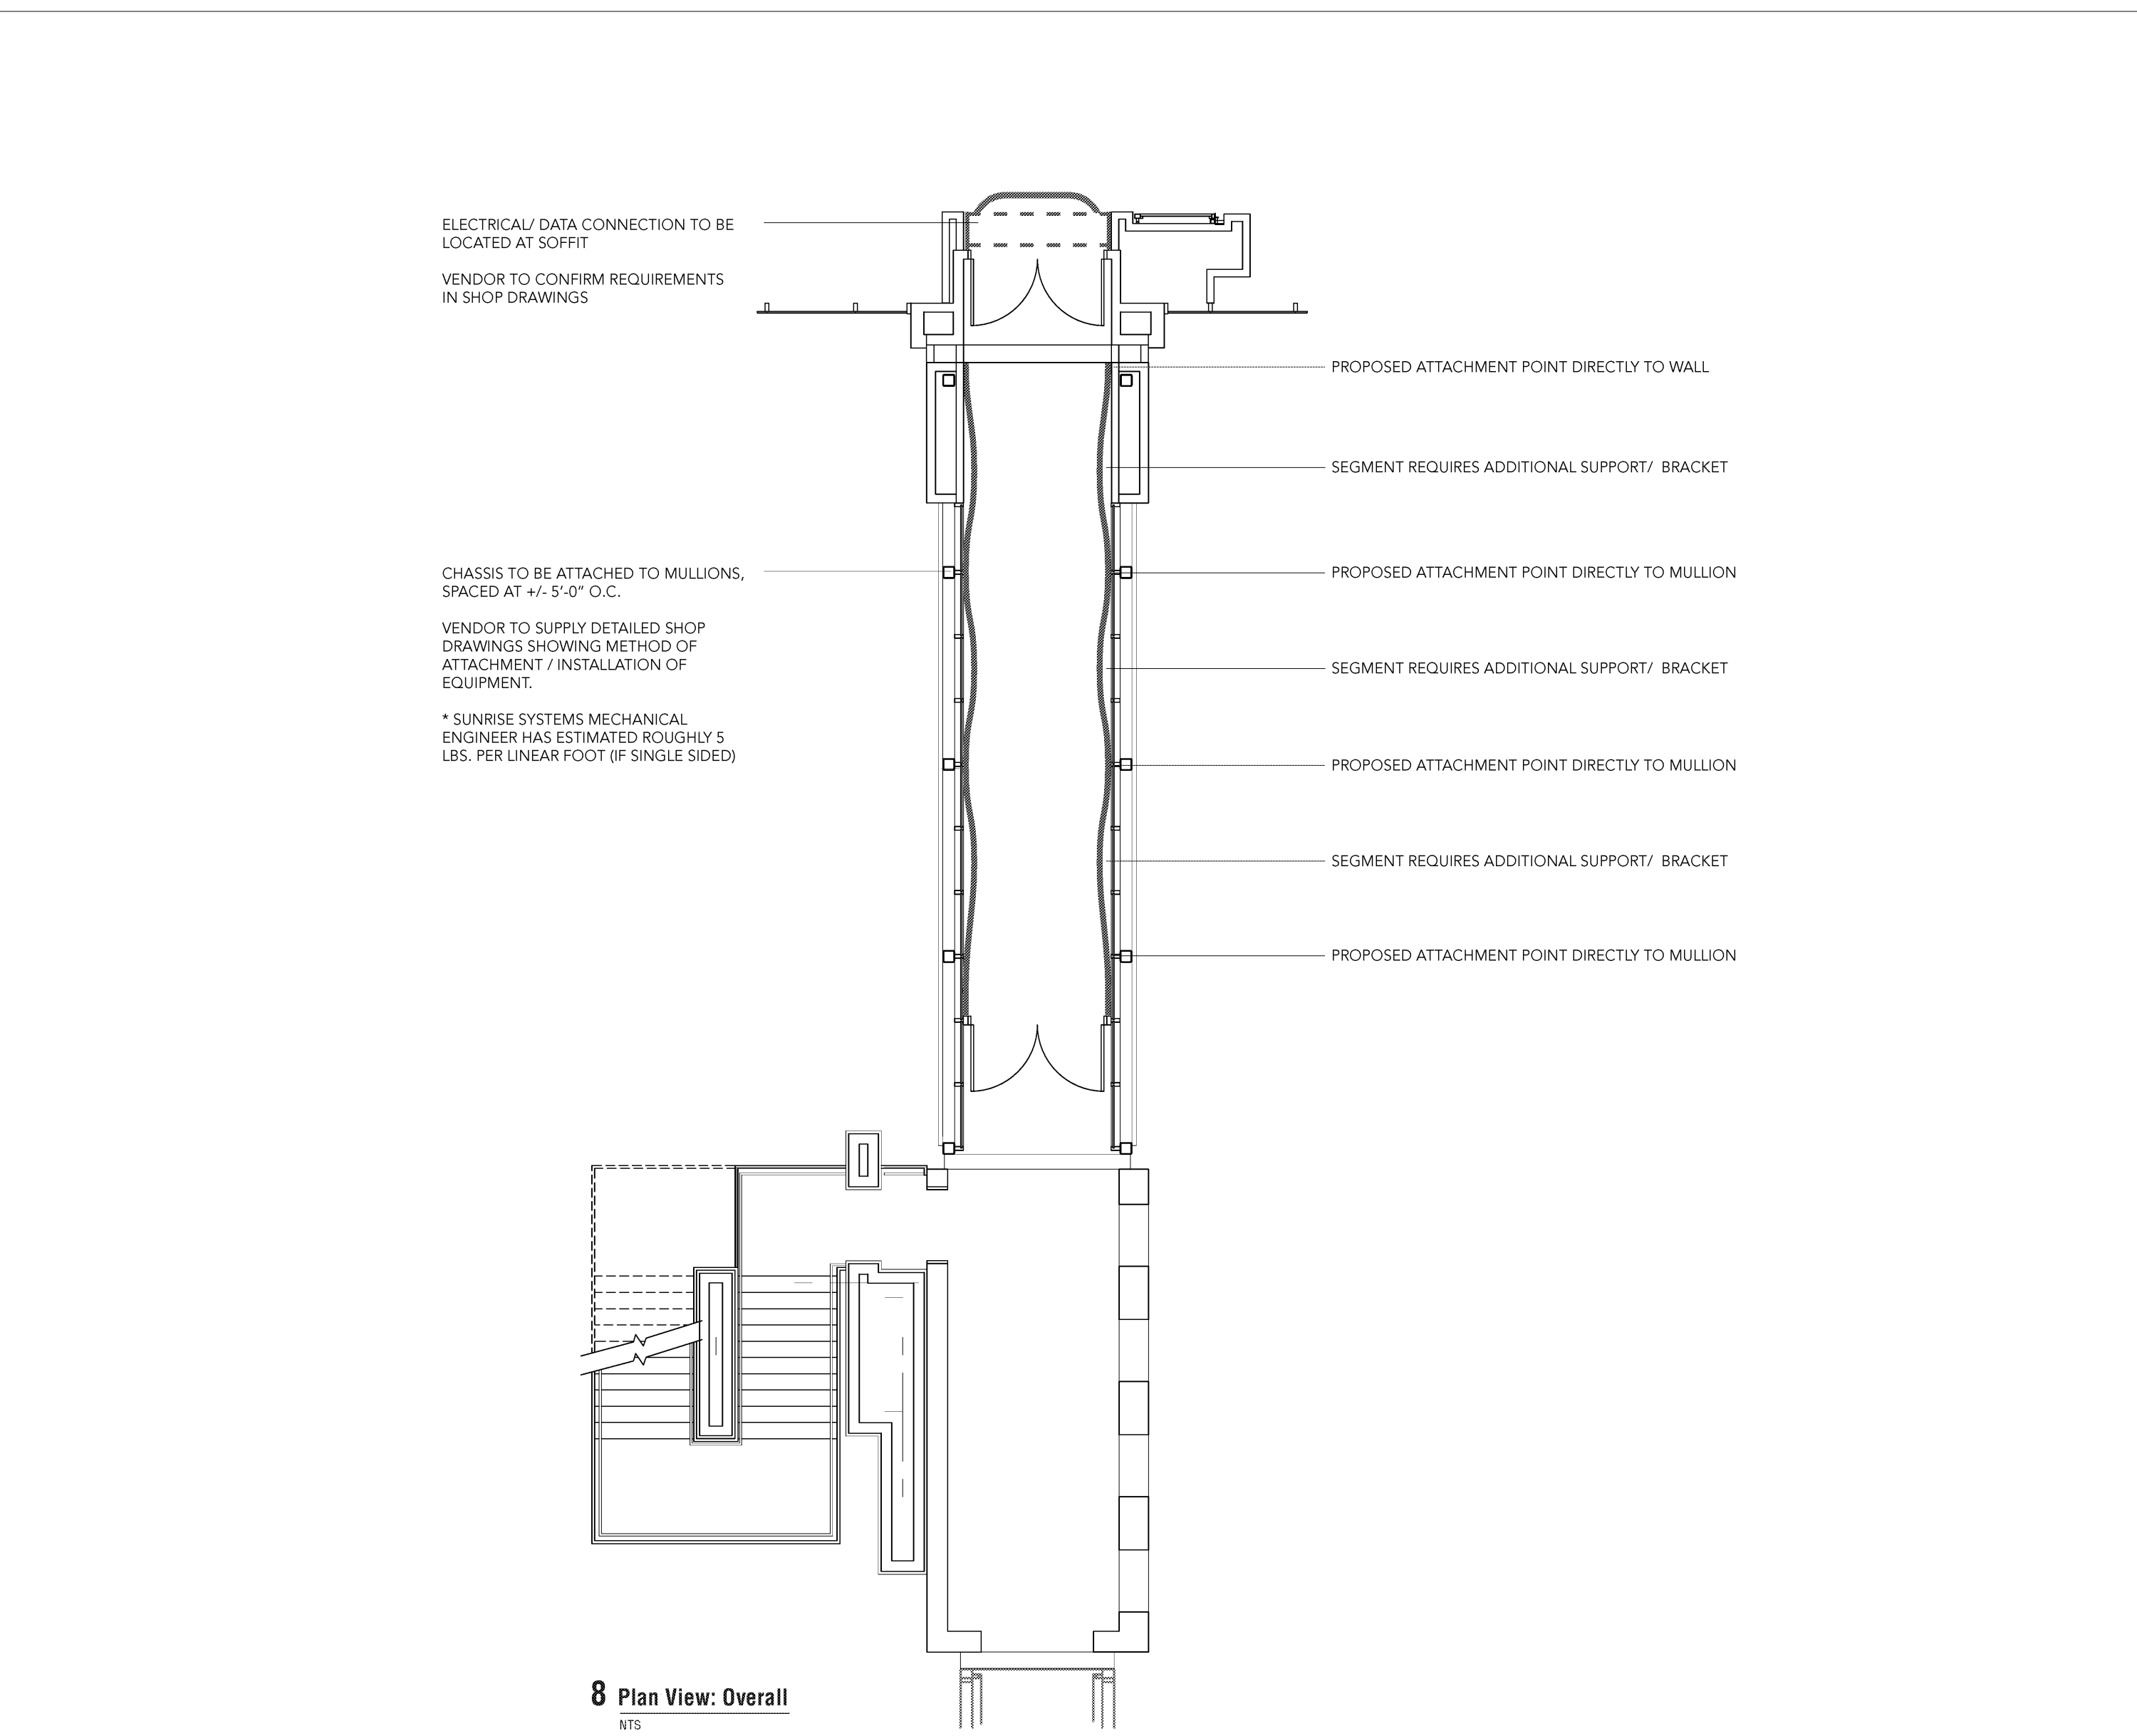

### Associate & Physician Campaign Donor Graphics

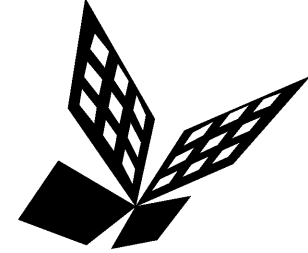

FKP Architects

ARCHITECT OF RECORD

\*Architect of Record signature line only; this drawing was not prepared under the direct supervision of the Architect of Record. The direct responsibility for preparation of this sheet lies with its corresponding professional stamp and signature. The signature of the Architect of Record in general responsible change of the project is provided as required by Title 24, Part 1, Section 7-115 (a).

ARCHITECT - PAUL C. GLORIOD

CONSULTANT



REVISIONS

△	08/31/09	ISSUED FOR FGMP
△	10/15/10	ASI NO. 50

APPROVAL

PROJECT NAME

CHILDREN'S HOSPITAL  
OF ORANGE COUNTY

455 S. Main St.  
Orange, CA 92868-3874

TOWER II



PROJECT NUMBER

12011.00  
Increment #7

OSHPD - PROJECT NUMBER  
IL 072072-30

ISSUE

Issue for FGMP

DATE

12/06/2010

SCALE

AS NOTED

DRAWING TITLE

ASSOCIATE & PHYSICAIN  
CAMPAIGN DONOR  
GRAPHICS

DRAWING NUMBER

AGC31.0