

ARCHITECT OF RECORD

Architect of Record signature line only; this drawing was not prepared under the direct supervision of the Architect of Record. The direct responsibility for preparation of this sheet lies with its corresponding professional stamp and signature. The signature of the Architect of Record in general responsible charge of the project is provided as required by Title 24, Part 1, Section 7-115 (a).

ARCHITECT - PAUL C. GLORIOD

CONSULTANT

REVISIONS

	02/11/11	CO #134
	03/16/12	ASI #183
	04/19/12	ASI #204

APPROVAL

PROJECT NAME

455 S. Main St.
Orange, CA 92868-3874

TOWER II



PROJECT NUMBER

12011.00
Increment #7

OSHPD - PROJECT NUMBER
IL 072072-30

ISSUE

Issue for FGMP

DATE _____

2/11/2011

SCALE


AS NOTED

DRAWING TITLE

LEVEL 3 ANNEX
CODE SIGNS

DRAWING NUMBER

AGC4.1

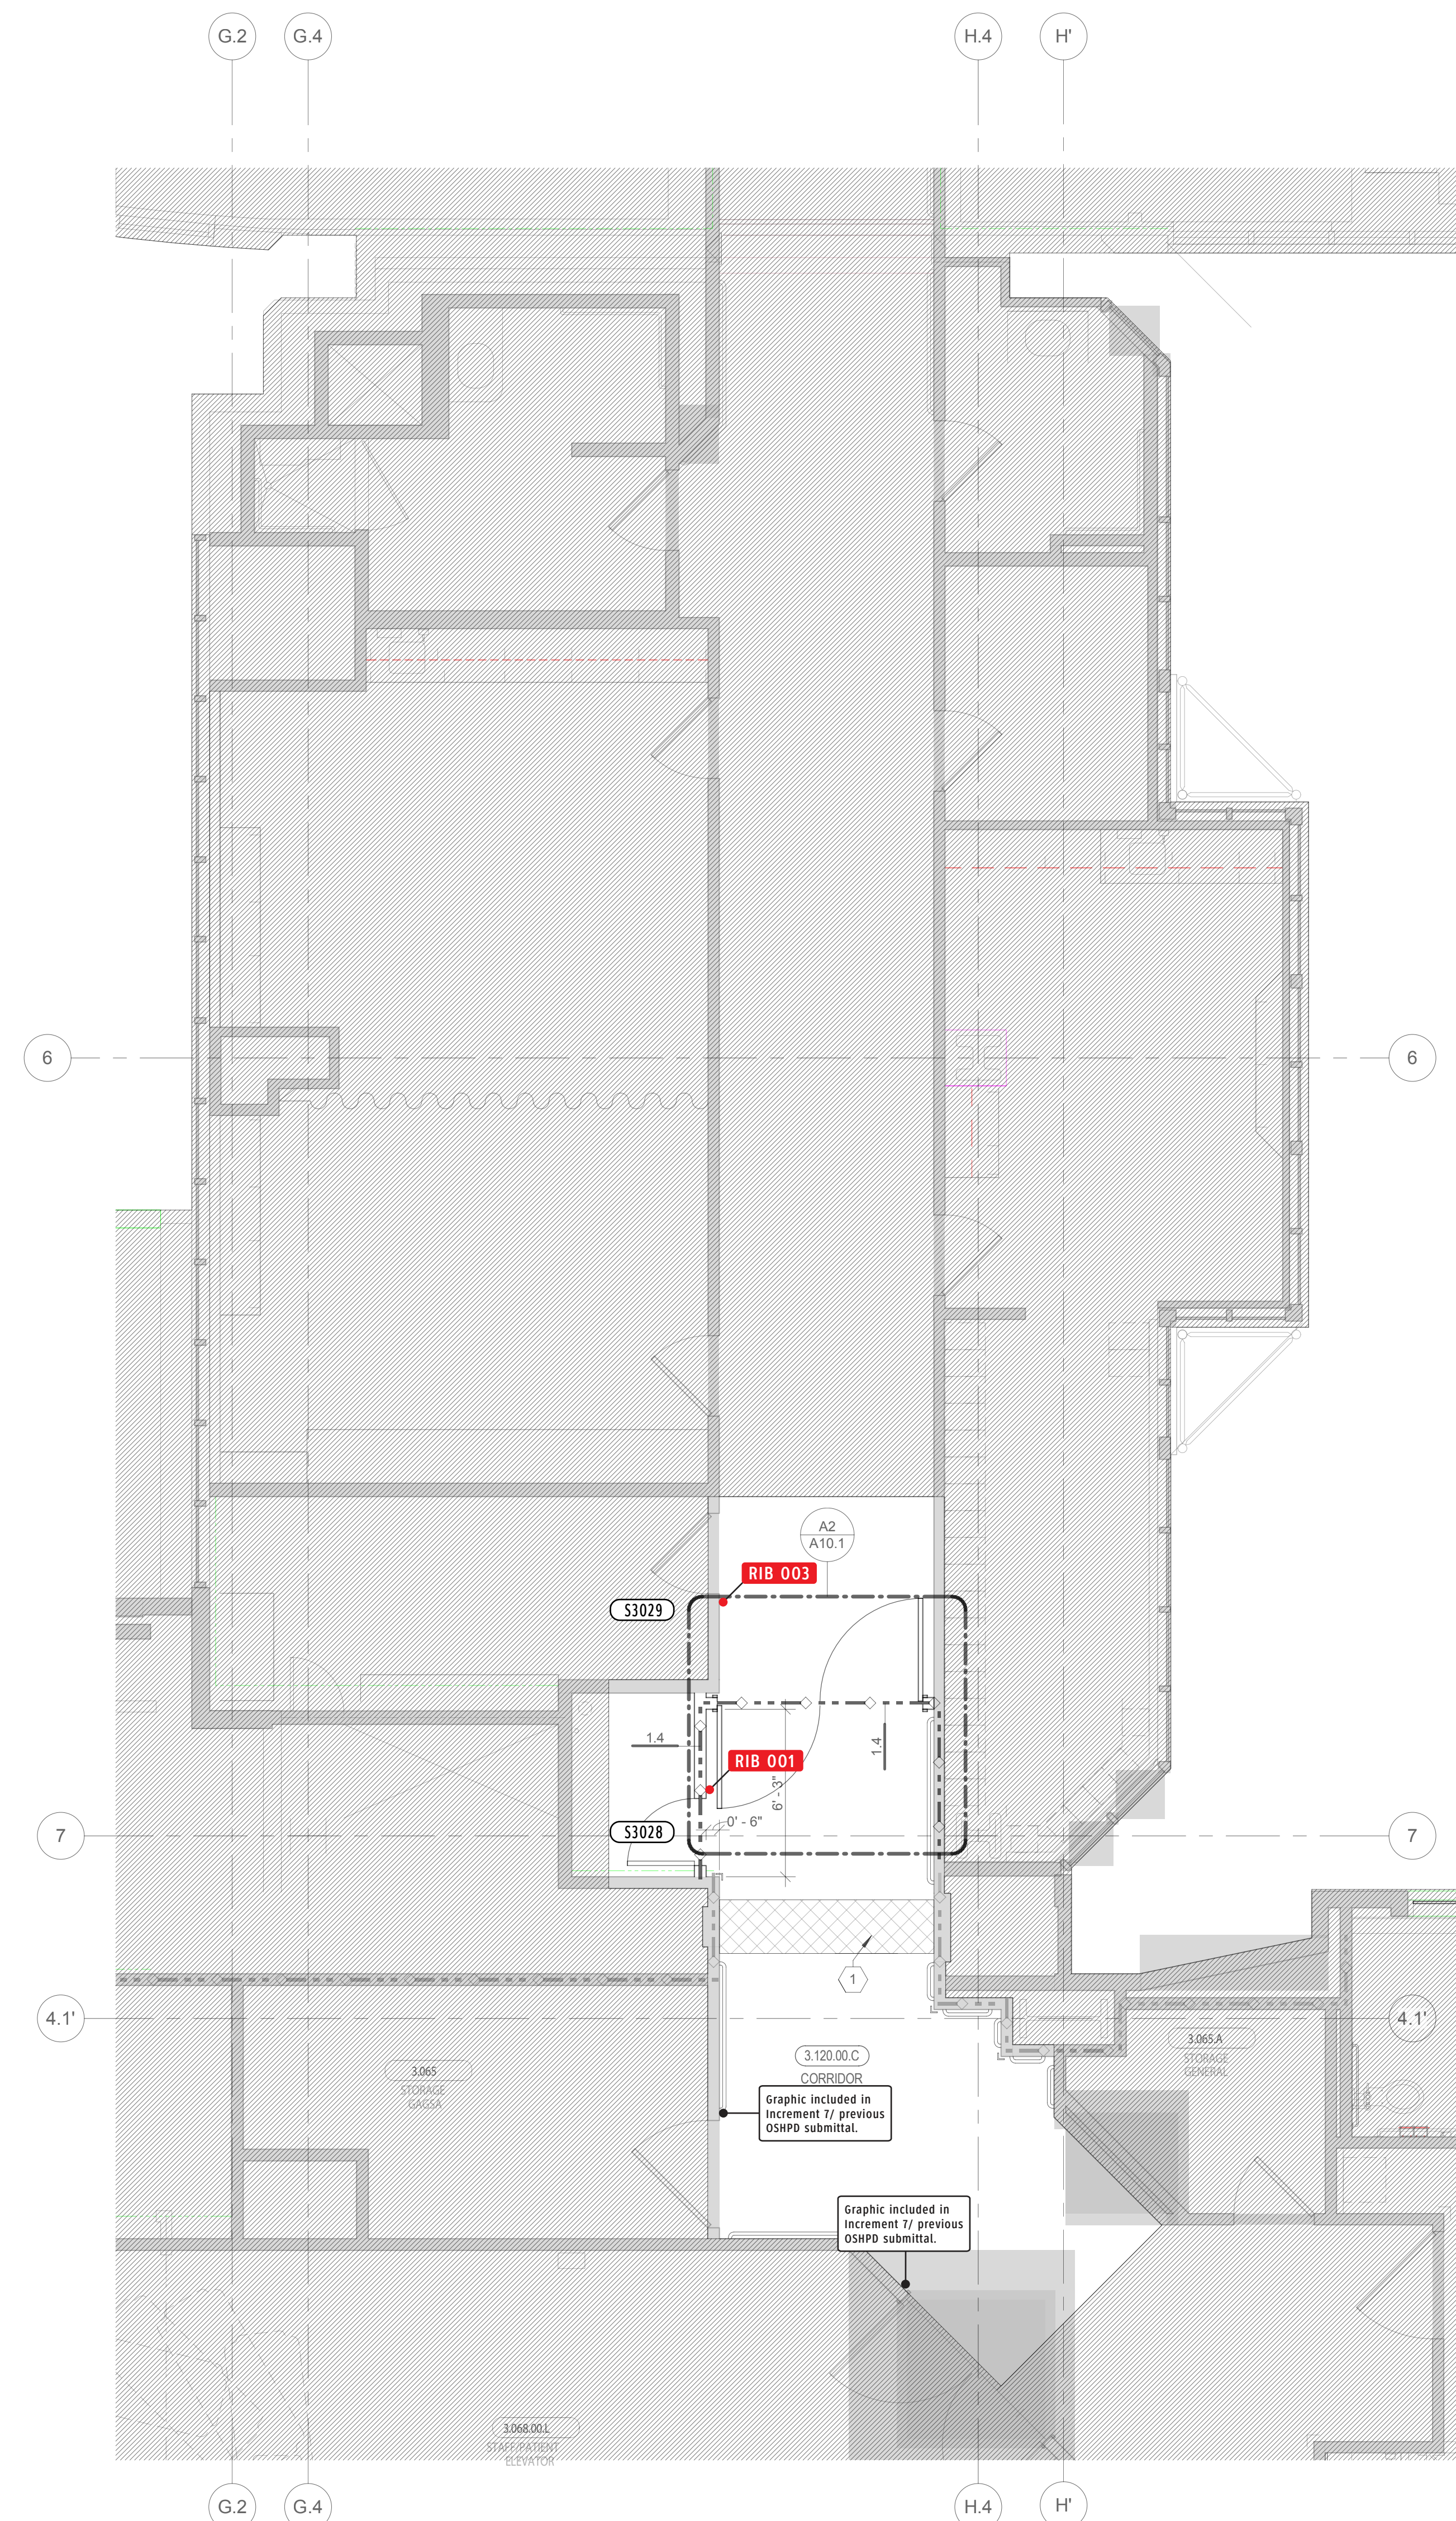

A4 LEVEL 3
1/4" = 1'-0"