



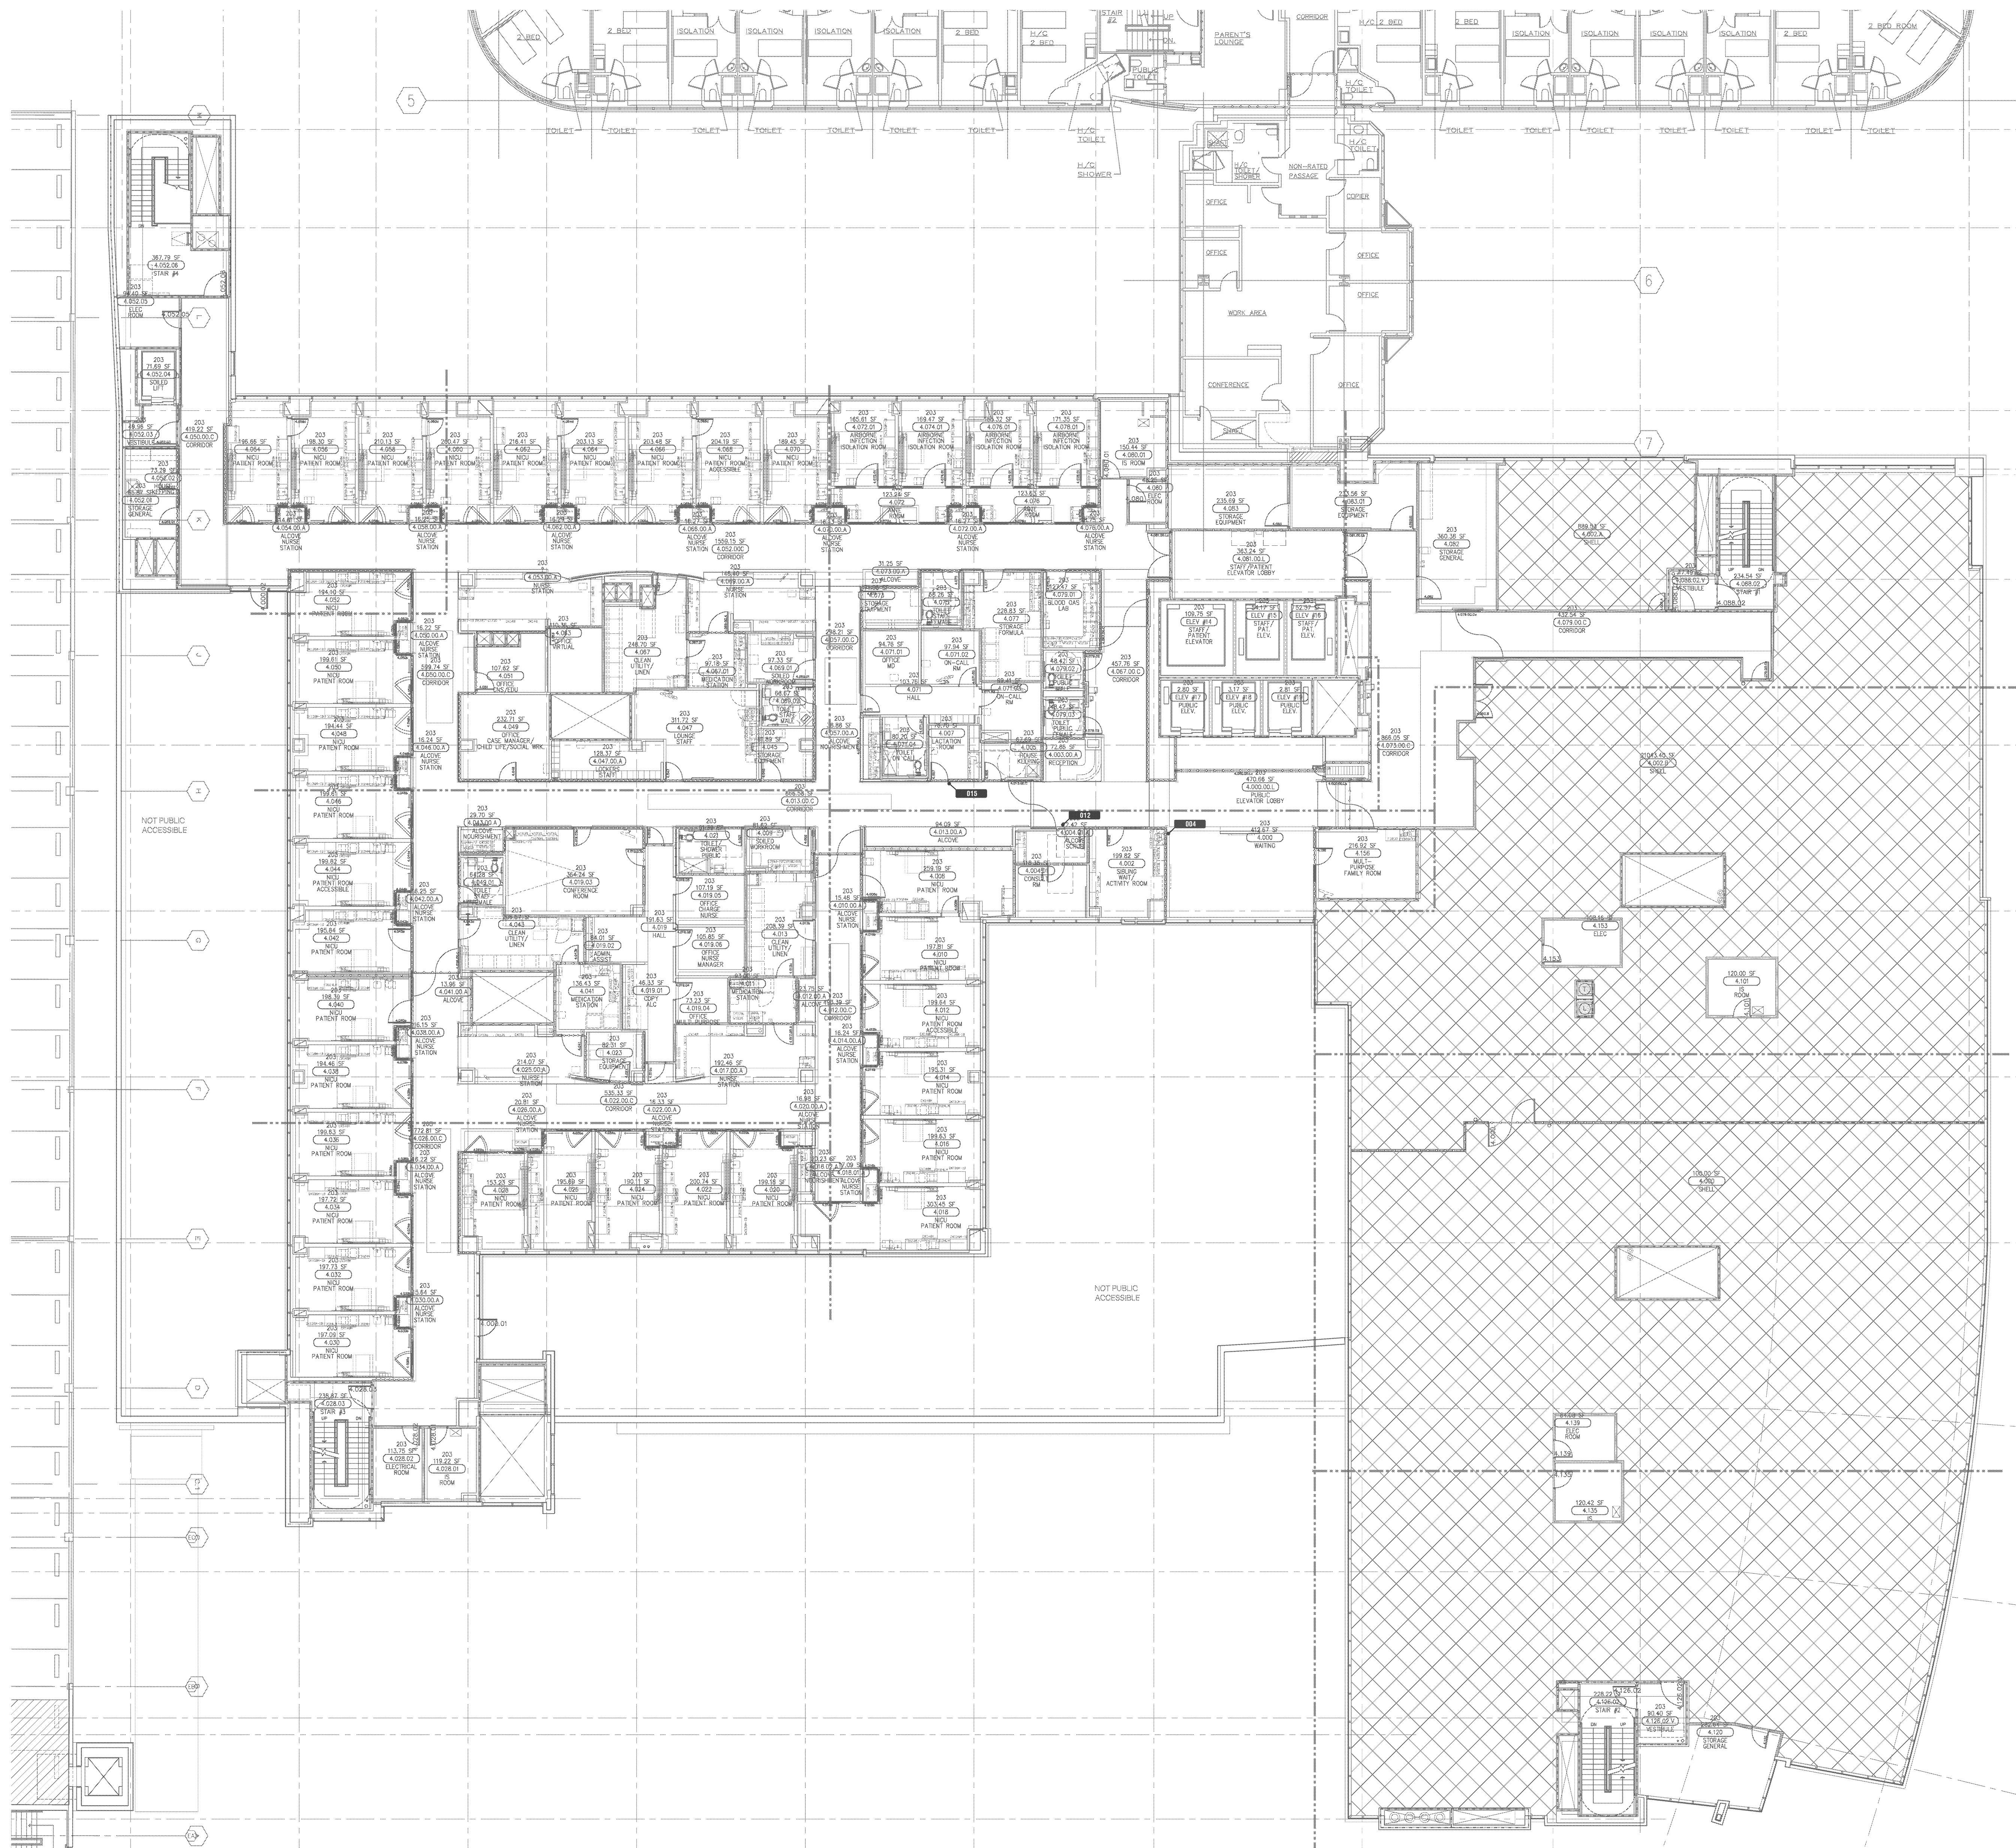

Part 2 location markers shown in blue.

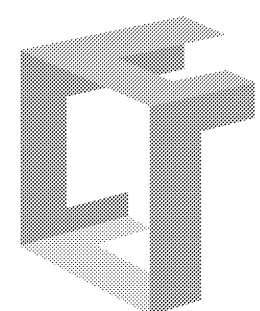

formation
2203 Timberloch, Suite 128
The Woodlands, TX 77380
281.719.8026 tel

© 2011 formation LLC.
All rights reserved
This document is the product and exclusive property of Formation LLC. Neither the document nor the information it contains may be copied, disclosed to others or used in connection with any work or project other than the specific project for which they have been prepared and developed without the written consent of Formation LLC.

Project Name
CHOC South Tower
Foundation Donor Graphics
Part 2
Project Code
12407001

Issues/Revisions
02.22.12 For Information Only
03.16.12 CO #343
09.07.12 ASI #256

Fabrication Documentation
Details shown are suggested fabrication methods to achieve an overall visual aesthetic. Fabricators may offer alternative fabrication techniques which achieve the same visual intent. No visual changes will be acceptable.

Page Title / Element Type
Sign Location Plan
Level 4

RECEIVED
Sep 11 2012
McCarthy

Sheet Number
AGC55.0