

General Notes

- A. REFER TO FINISH PLAN FOR ADDITION INFORMATION.
- B. TERRAZZO FLOOR TRANSITIONS BETWEEN VARIOUS COLOR AND SECTIONS ARE AS FOLLOWS:
- TRANSITIONS BETWEEN LARGE COLOR FLOOR CURVES/ARCS ARE TO BE 1/4" THICK ZINC STRIPS.
 - TRANSITION AT CONTROL JOINTS ARE TO BE 1/8" THICK ZINC STRIPS.
 - TRANSITIONS AT CONTROL JOINTS ARE TO BE 1/16" THICK ZINC STRIPS.
 - TRANSITIONS BETWEEN TERRAZZO AND OTHER FLOOR MATERIALS ARE TO BE 1/8" THICK ZINC STRIPS.
- C. SMALL PIECES IN DESIGN NOT DESIGNATED WITH SPECIFIC FINISH CODE TO BE INSTALLED FROM RANDOM ASSORTMENT OF ALL SCHEDULED ACCENT COLOR SHEET VINYL.
- D. ALL PIECES OF SHEET VINYL IN PATTERNED AREA TO BE WATER SET CUT AND SEAMS TO BE CHEMICALLY BONDED.
- E. ENLARGED PLAN TO SHOW DETAIL IN FLOOR PATTERN ONLY. REFER TO 1A SHEETS, CODE TO FINISHES AND ROOM FINISH SCHEDULE FOR INFORMATION REGARDING ALL OTHER FINISHES IN AREA.


RFI 5832

Legend

- PT-1 WALL FINISH
- DP-1 FLOOR FINISH



ARCHITECT OF RECORD
Paul C. Gloriod

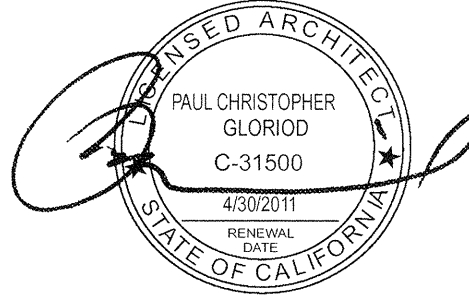

REVISIONS

PROJECT NAME
**CHILDREN'S
HOSPITAL OF
ORANGE COUNTY**
455 S. Main St.
Orange, CA 92868-3874

TOWER II



PROJECT NUMBER

12011.00
Increment # 7

OSHPD - PROJECT NUMBER

IL 072072-30

ISSUE

OSHPD Permit

DATE

01/27/2010

SCALE

As Noted

DRAWING TITLE

ENLARGED PLANS

DRAWING NUMBER

IA6.2