

FKP Architects

ARCHITECT OF RECORD
Paul C. Gloriod

NOT FOR CONSTRUCTION



REVISIONS

PROJECT NAME
CHILDREN'S
HOSPITAL OF
ORANGE COUNTY
455 S. Main St.
Orange, CA 92668-3874

TOWER II



PROJECT NUMBER

12011.00
Increment # 7

OSHPO - PROJECT NUMBER

IL 072072-30

ISSUE

OSHPO Permit

DATE

01/27/2010

SCALE


As Noted

DRAWING TITLE

Furniture Plan Lower
Level

DRAWING NUMBER

IA9.0C

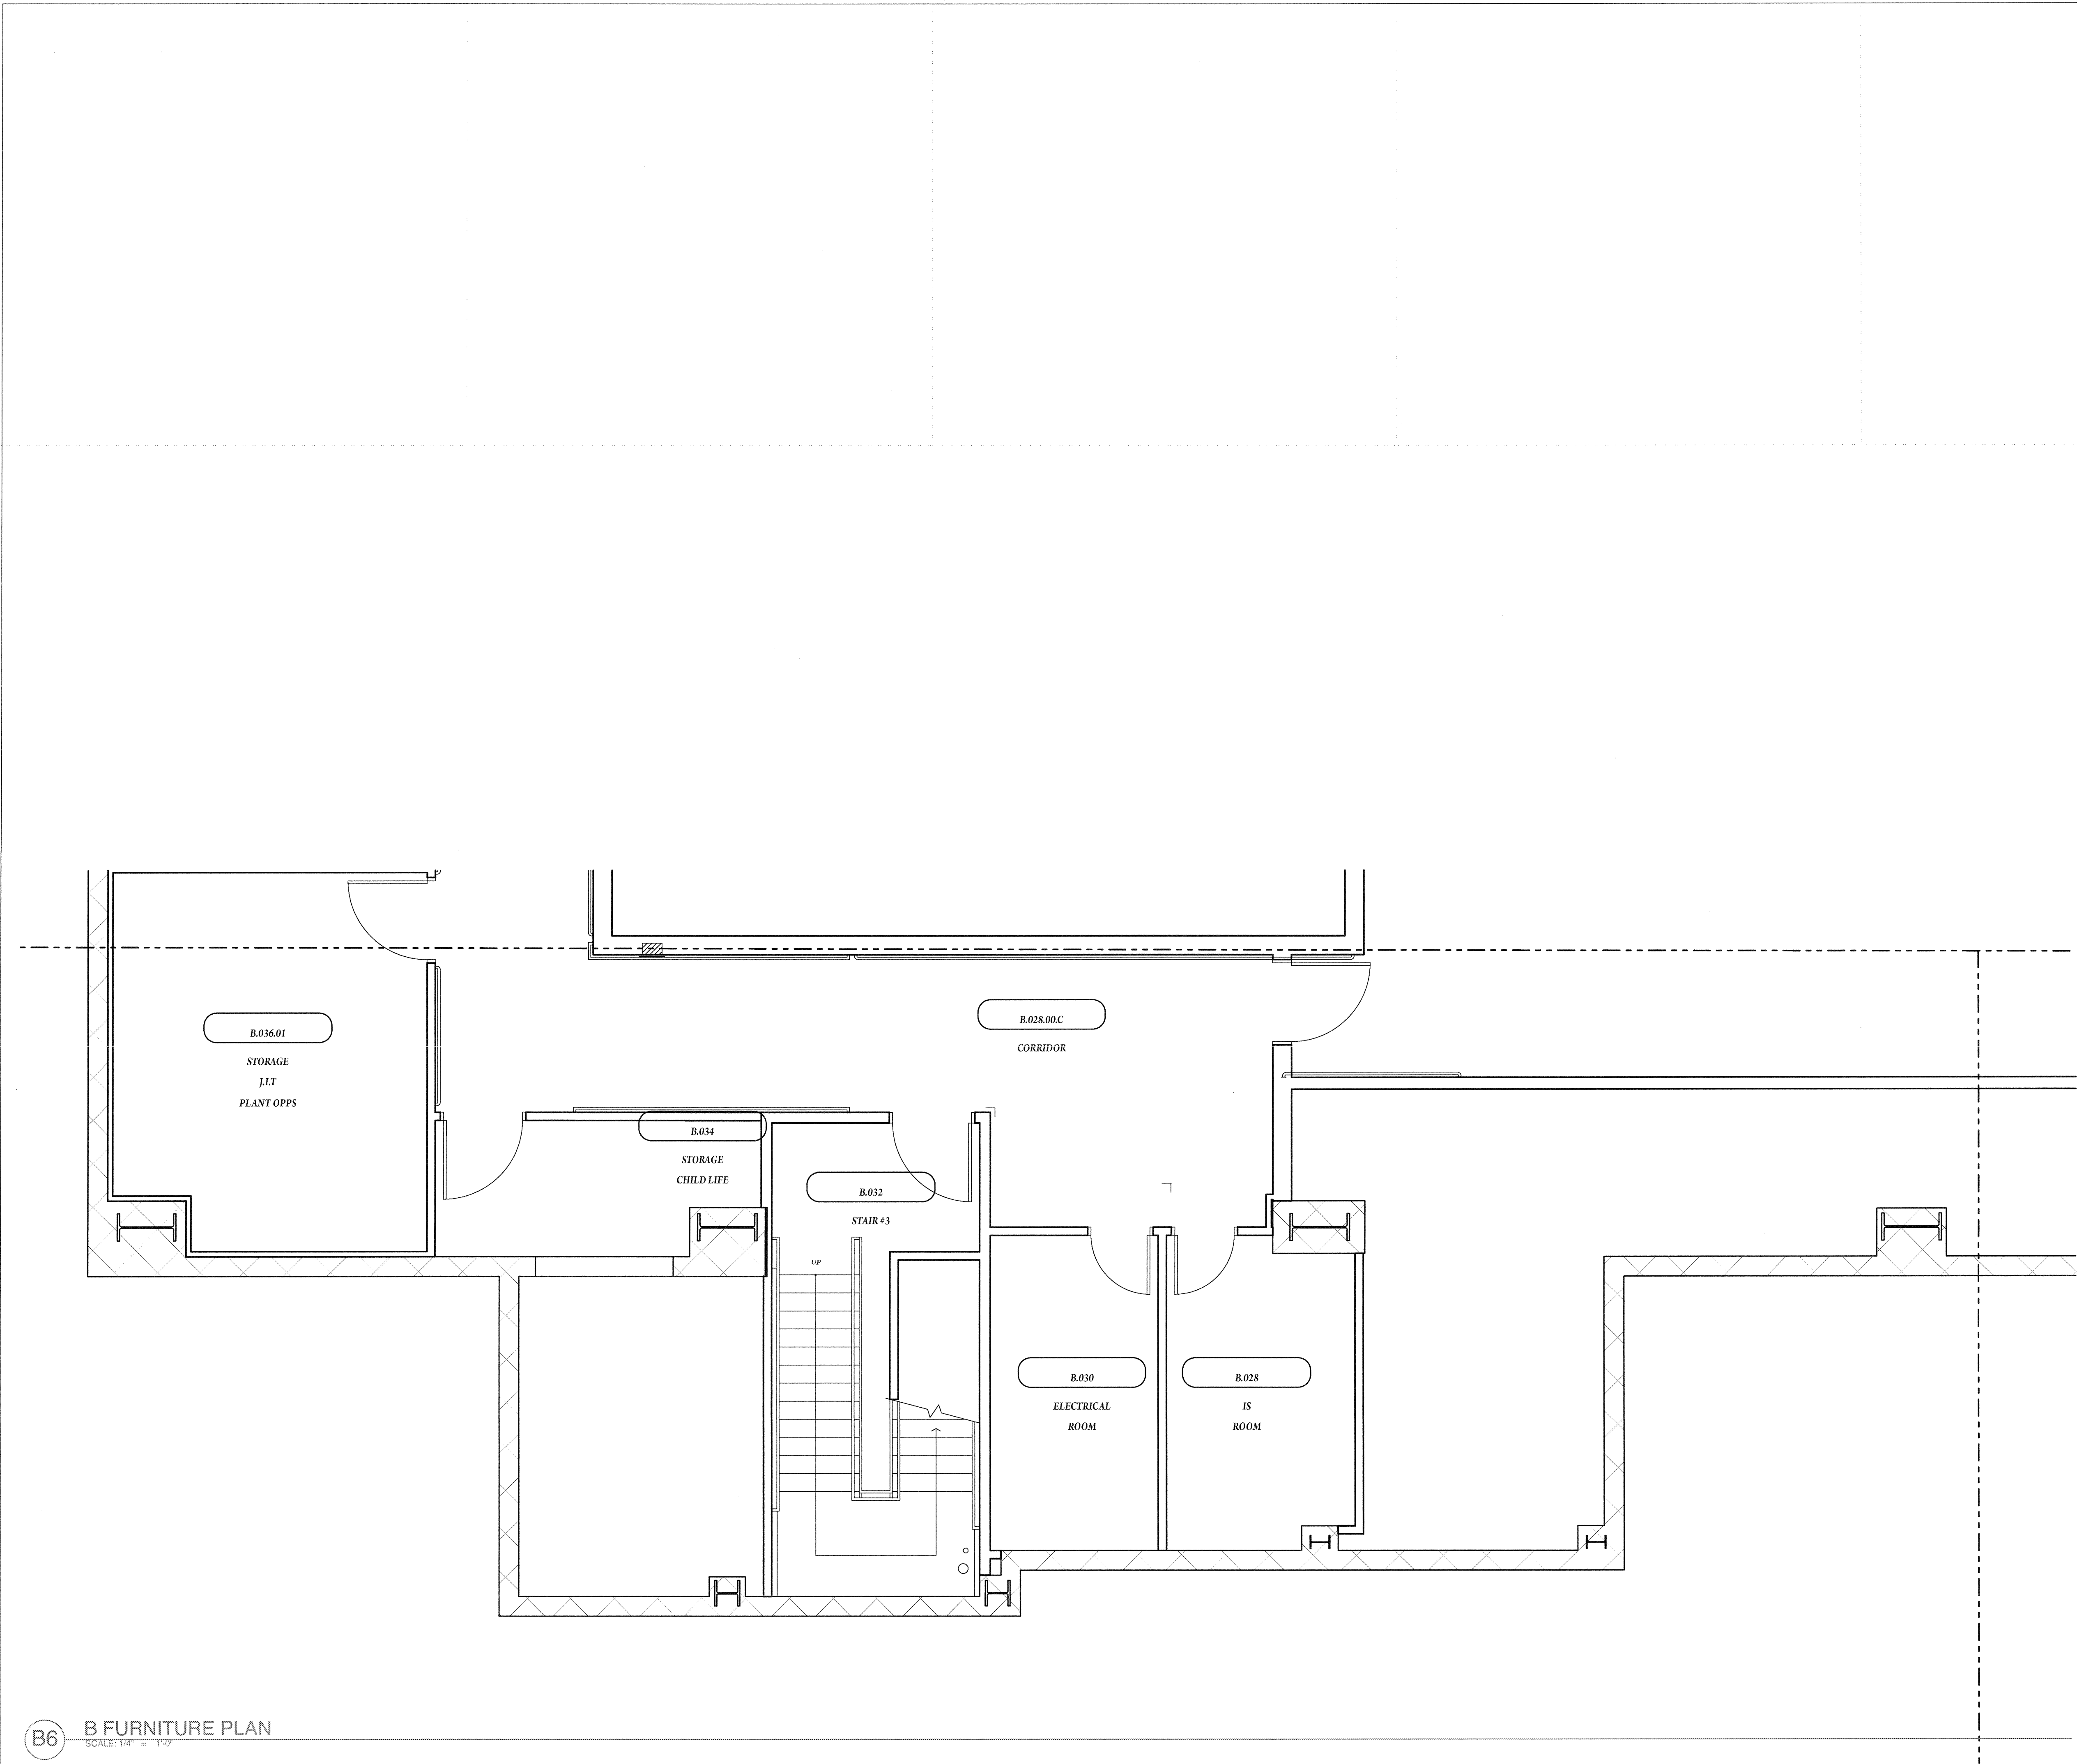

B6 B FURNITURE PLAN
SCALE: 1/4" = 1'-0"

A1 KEY PLAN
SCALE: 1" = 1'-0"