

FKP Architects

ARCHITECT OF RECORD  
Paul C. Gloriod

NOT FOR CONSTRUCTION



REVISIONS

PROJECT NAME  
CHILDREN'S  
HOSPITAL OF  
ORANGE COUNTY  
455 S. Main St.  
Orange, CA 92868-3874

TOWER II



PROJECT NUMBER

12011.00  
Increment # 7

OSHPD - PROJECT NUMBER

IL 072072-30

ISSUE

OSHPD Permit

DATE

01/27/2010

SCALE


As Noted

DRAWING TITLE

Furniture Plan Lower  
Level

DRAWING NUMBER

IA9.0D

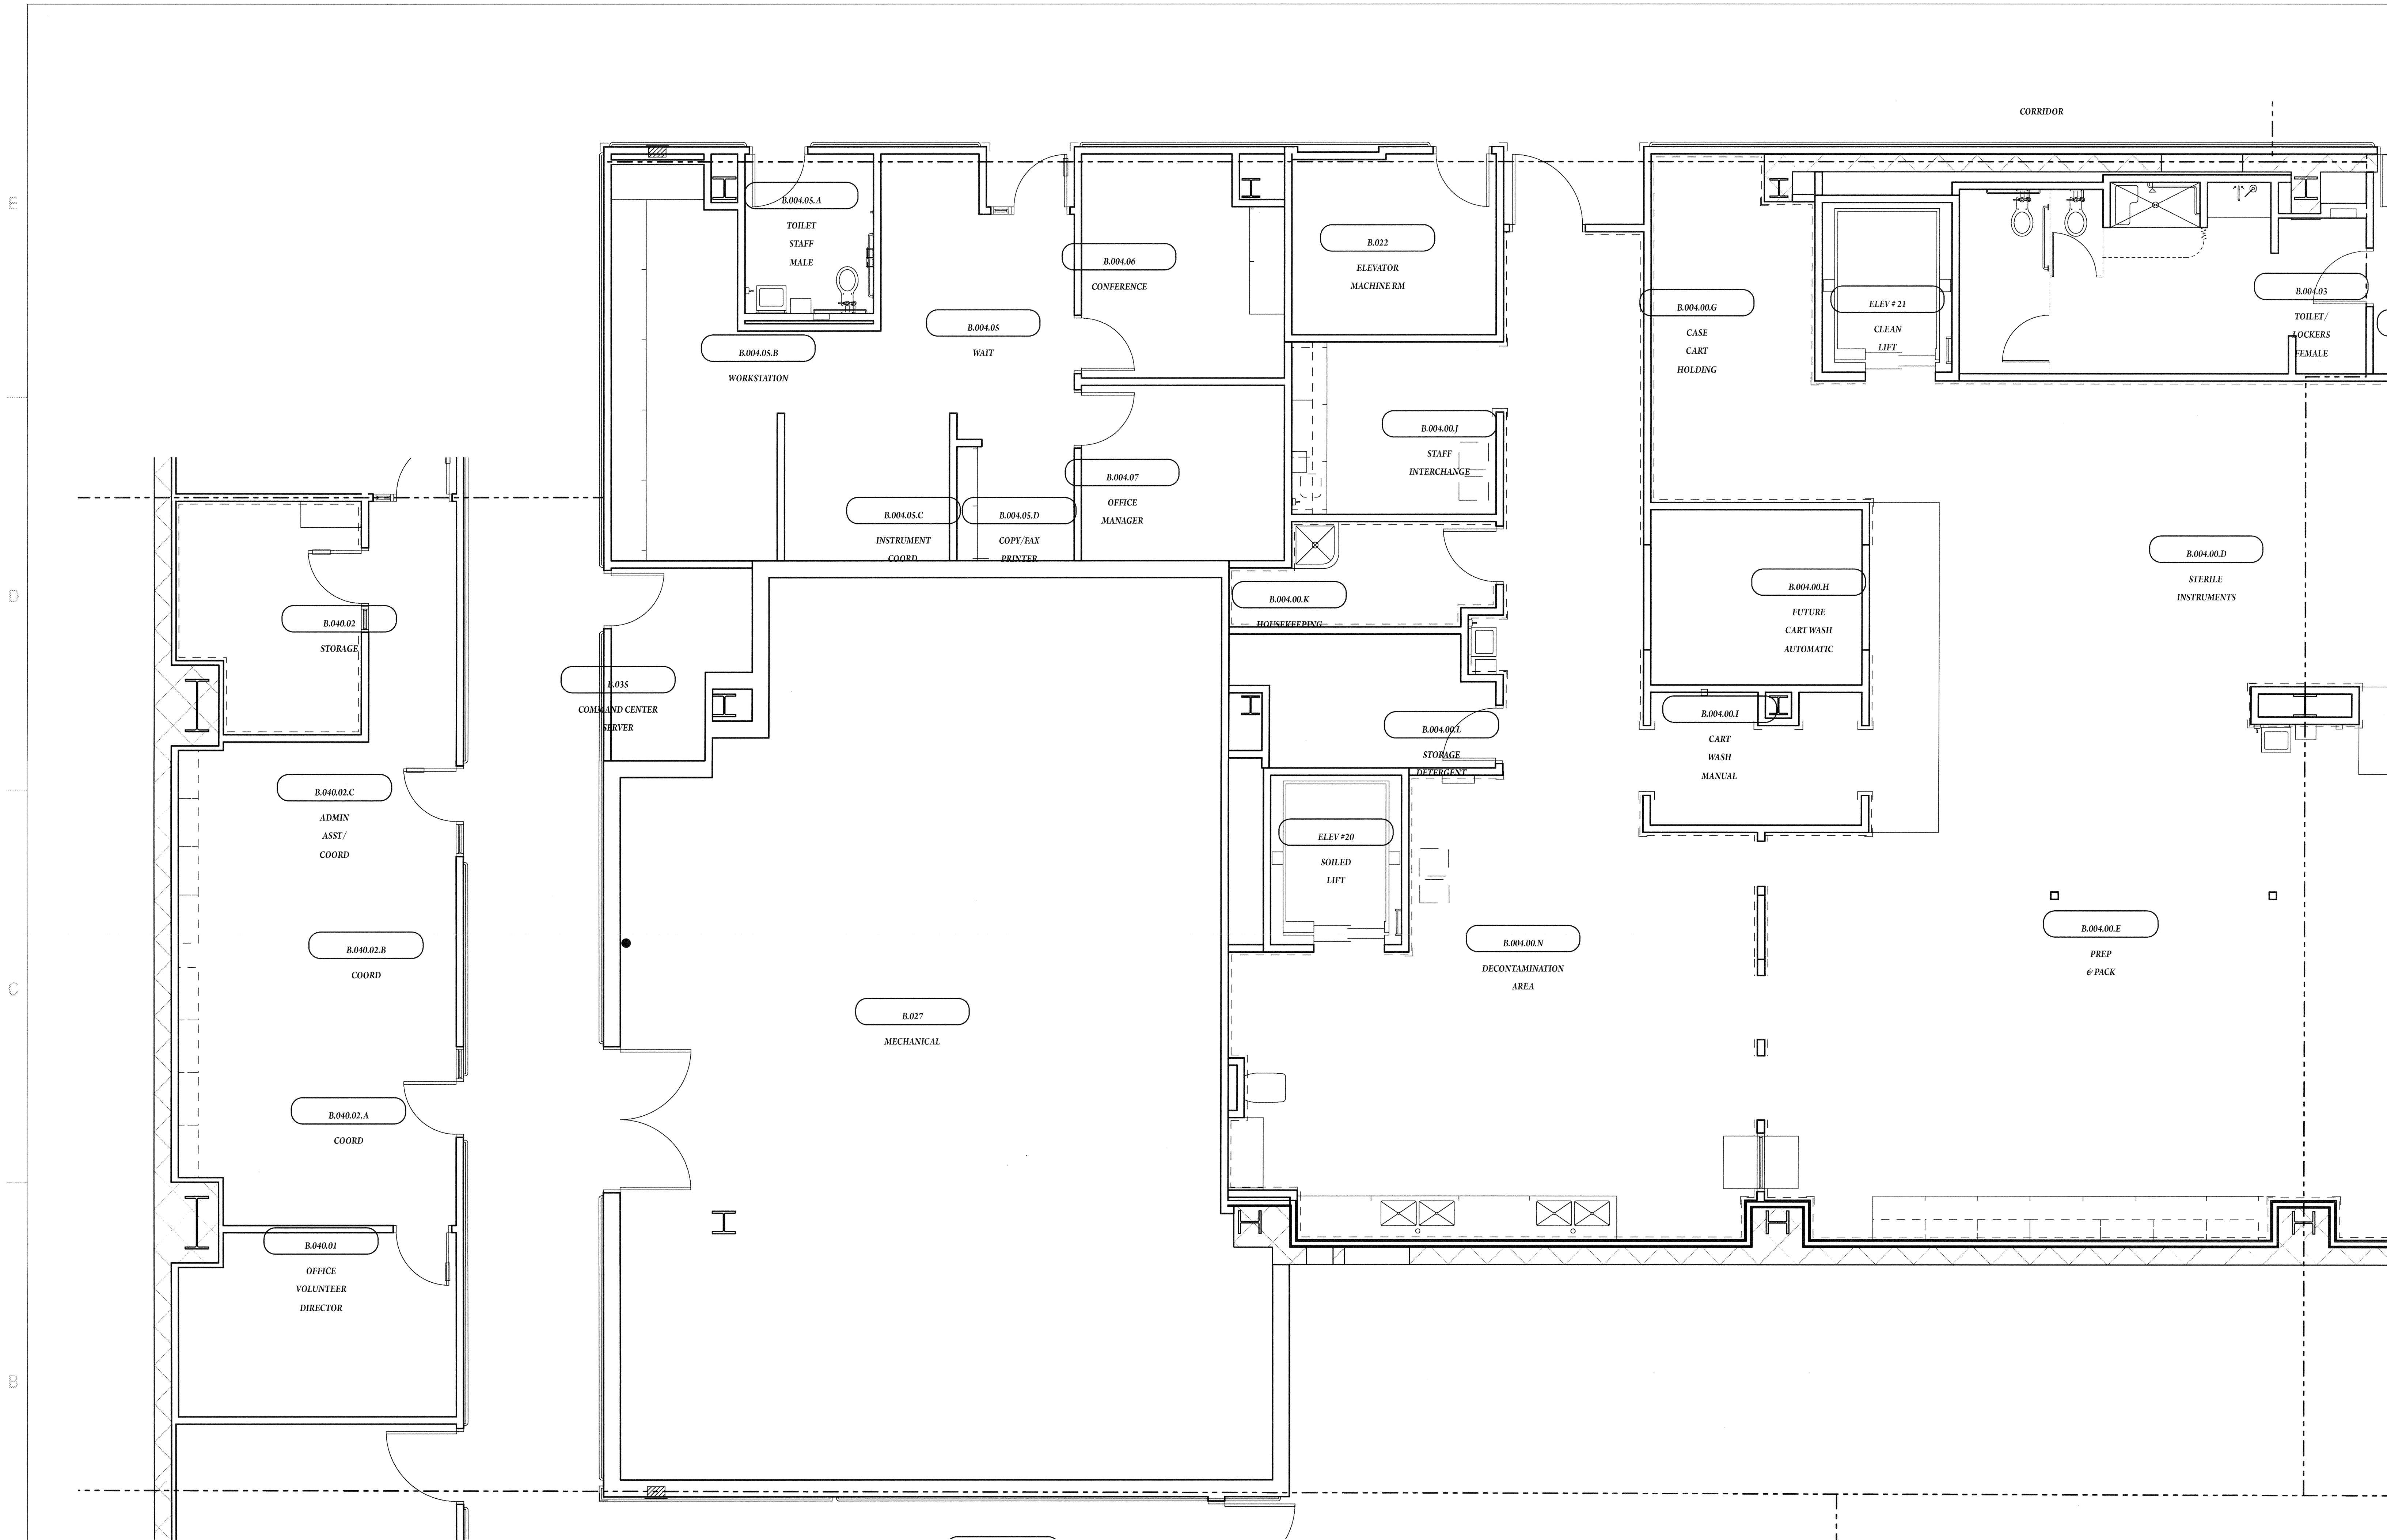

B6 Furniture Plan  
SCALE: 1/4" = 1'-0"

A1 KEY PLAN  
SCALE: 1" = 1'-0"

