




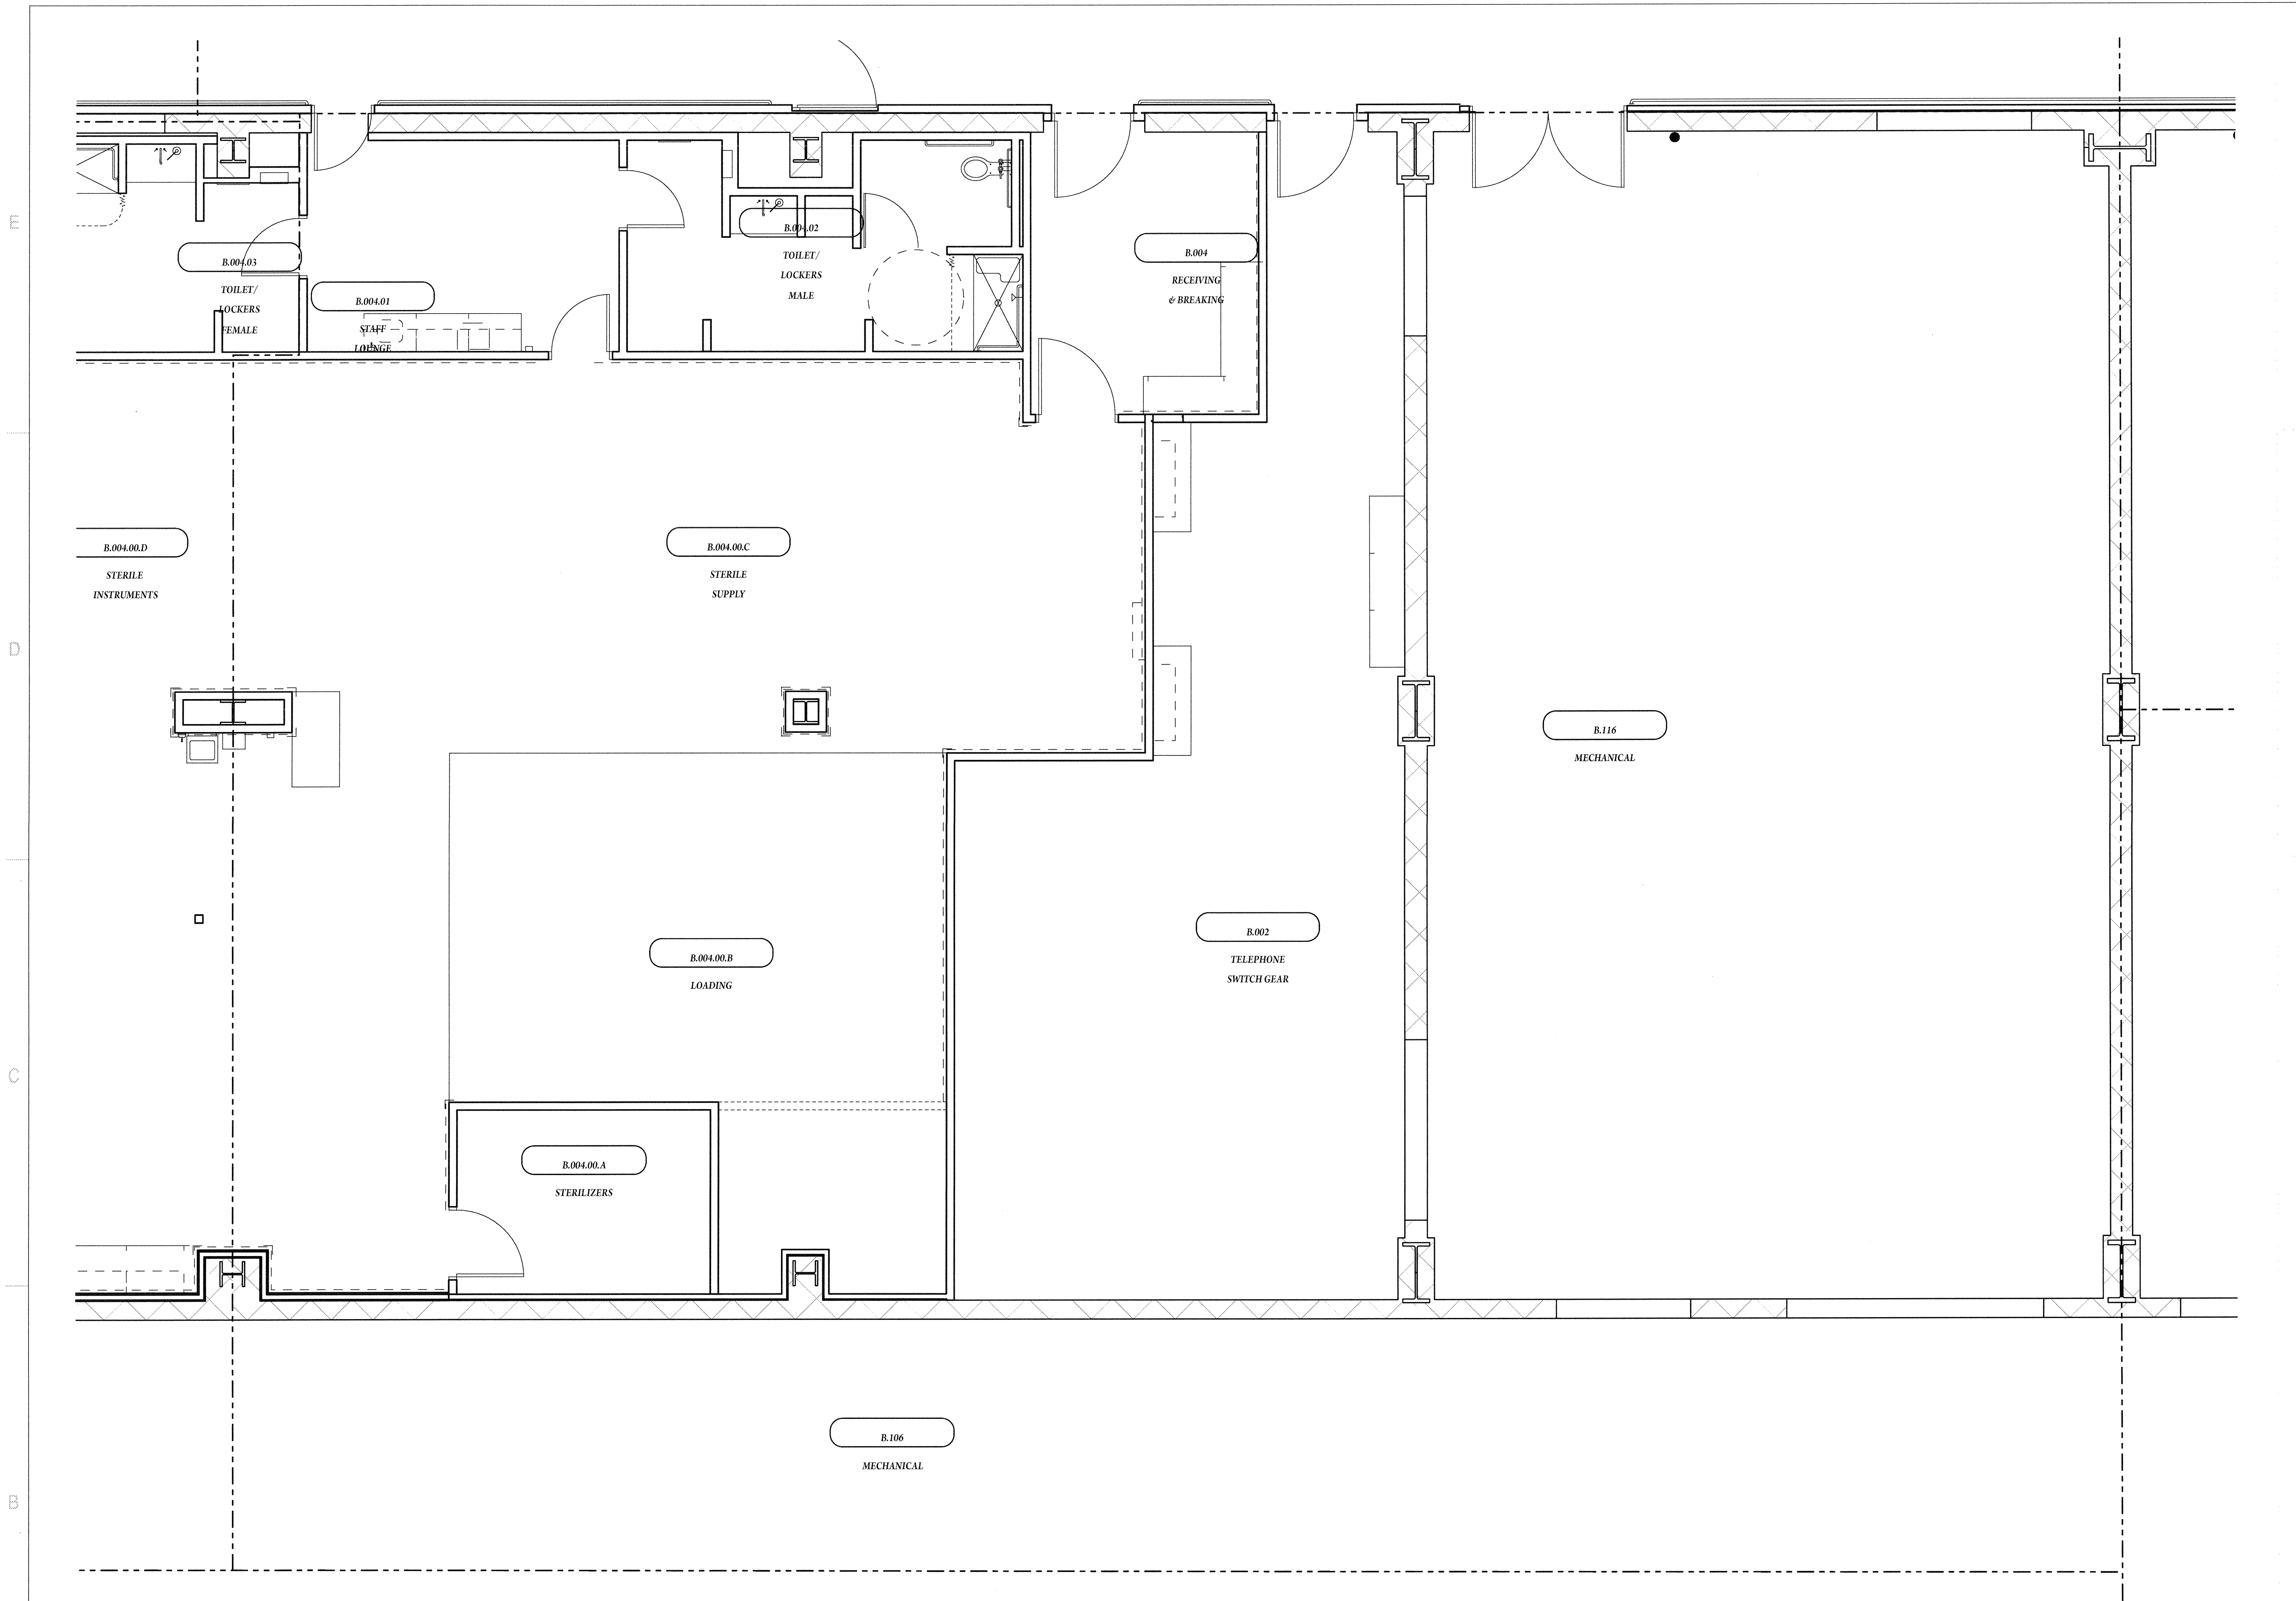

B6 Furniture Plan
SCALE: 1/4" = 1'-0"

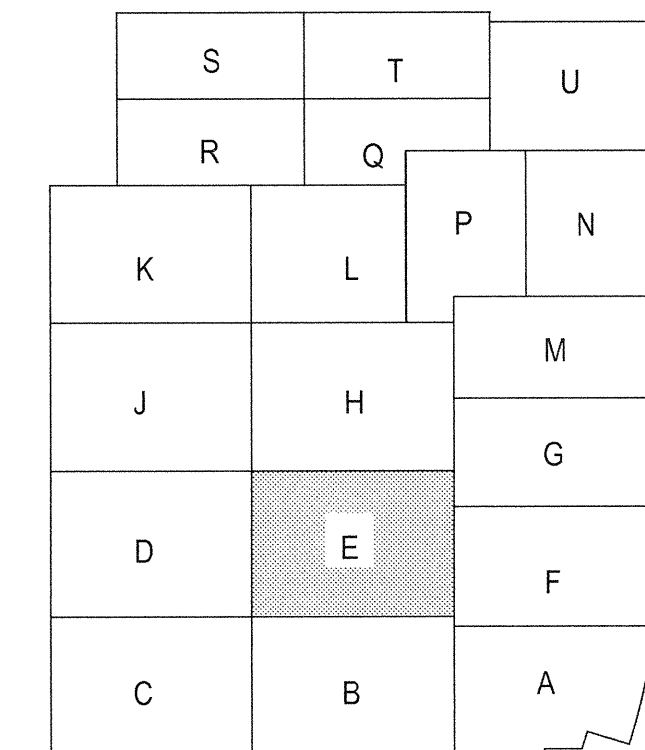

A1 KEY PLAN
SCALE: 1" = 1'-0"

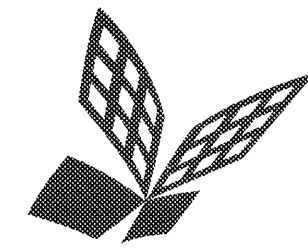

FKP Architects

ARCHITECT OF RECORD
Paul C. Gloriot

NOT FOR CONSTRUCTION



REVISIONS

PROJECT NAME
CHILDREN'S
HOSPITAL OF
ORANGE COUNTY
455 S. Main St.
Orange, CA 92668-3874

TOWER II



PROJECT NUMBER

12011.00
Increment # 7

OSHPD - PROJECT NUMBER

IL 072072-30

ISSUE

OSHPD Permit

DATE

01/27/2010

SCALE

As Noted

DRAWING TITLE

Furniture Plan Lower
Level

DRAWING NUMBER

IA9.0E