

ARCHITECT OF RECORD
Paul C. Gloriod



INVENTURE
DESIGN

REVISIONS



PROJECT NUMBER

OSHPD - PROJECT NUMBER

IL 072072-30

ISSUE

OSHPD Permit

DATE _____

01/27/2010

SCALE


As Noted

DRAWING TITLE


Furniture Plan Level 1

DRAWING NUMBER

IA9.1P

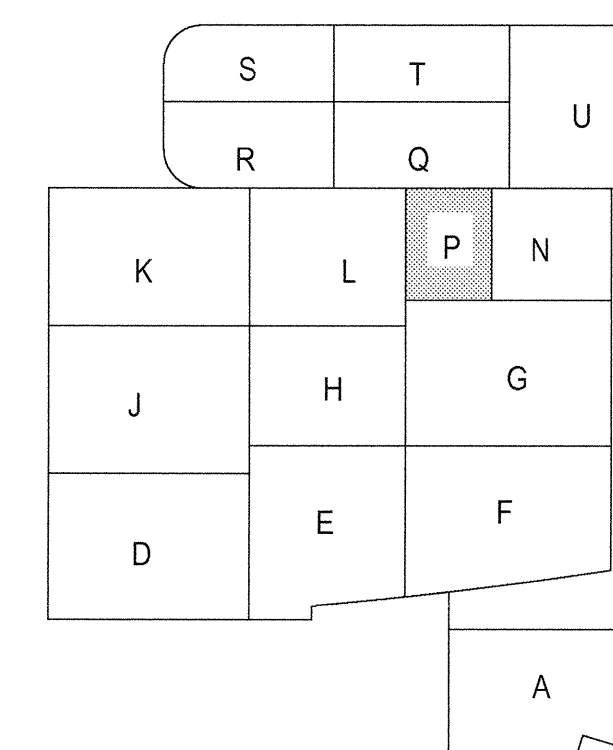

A1 **KEY PLAN**
SCALE: 1" = 1'-0"

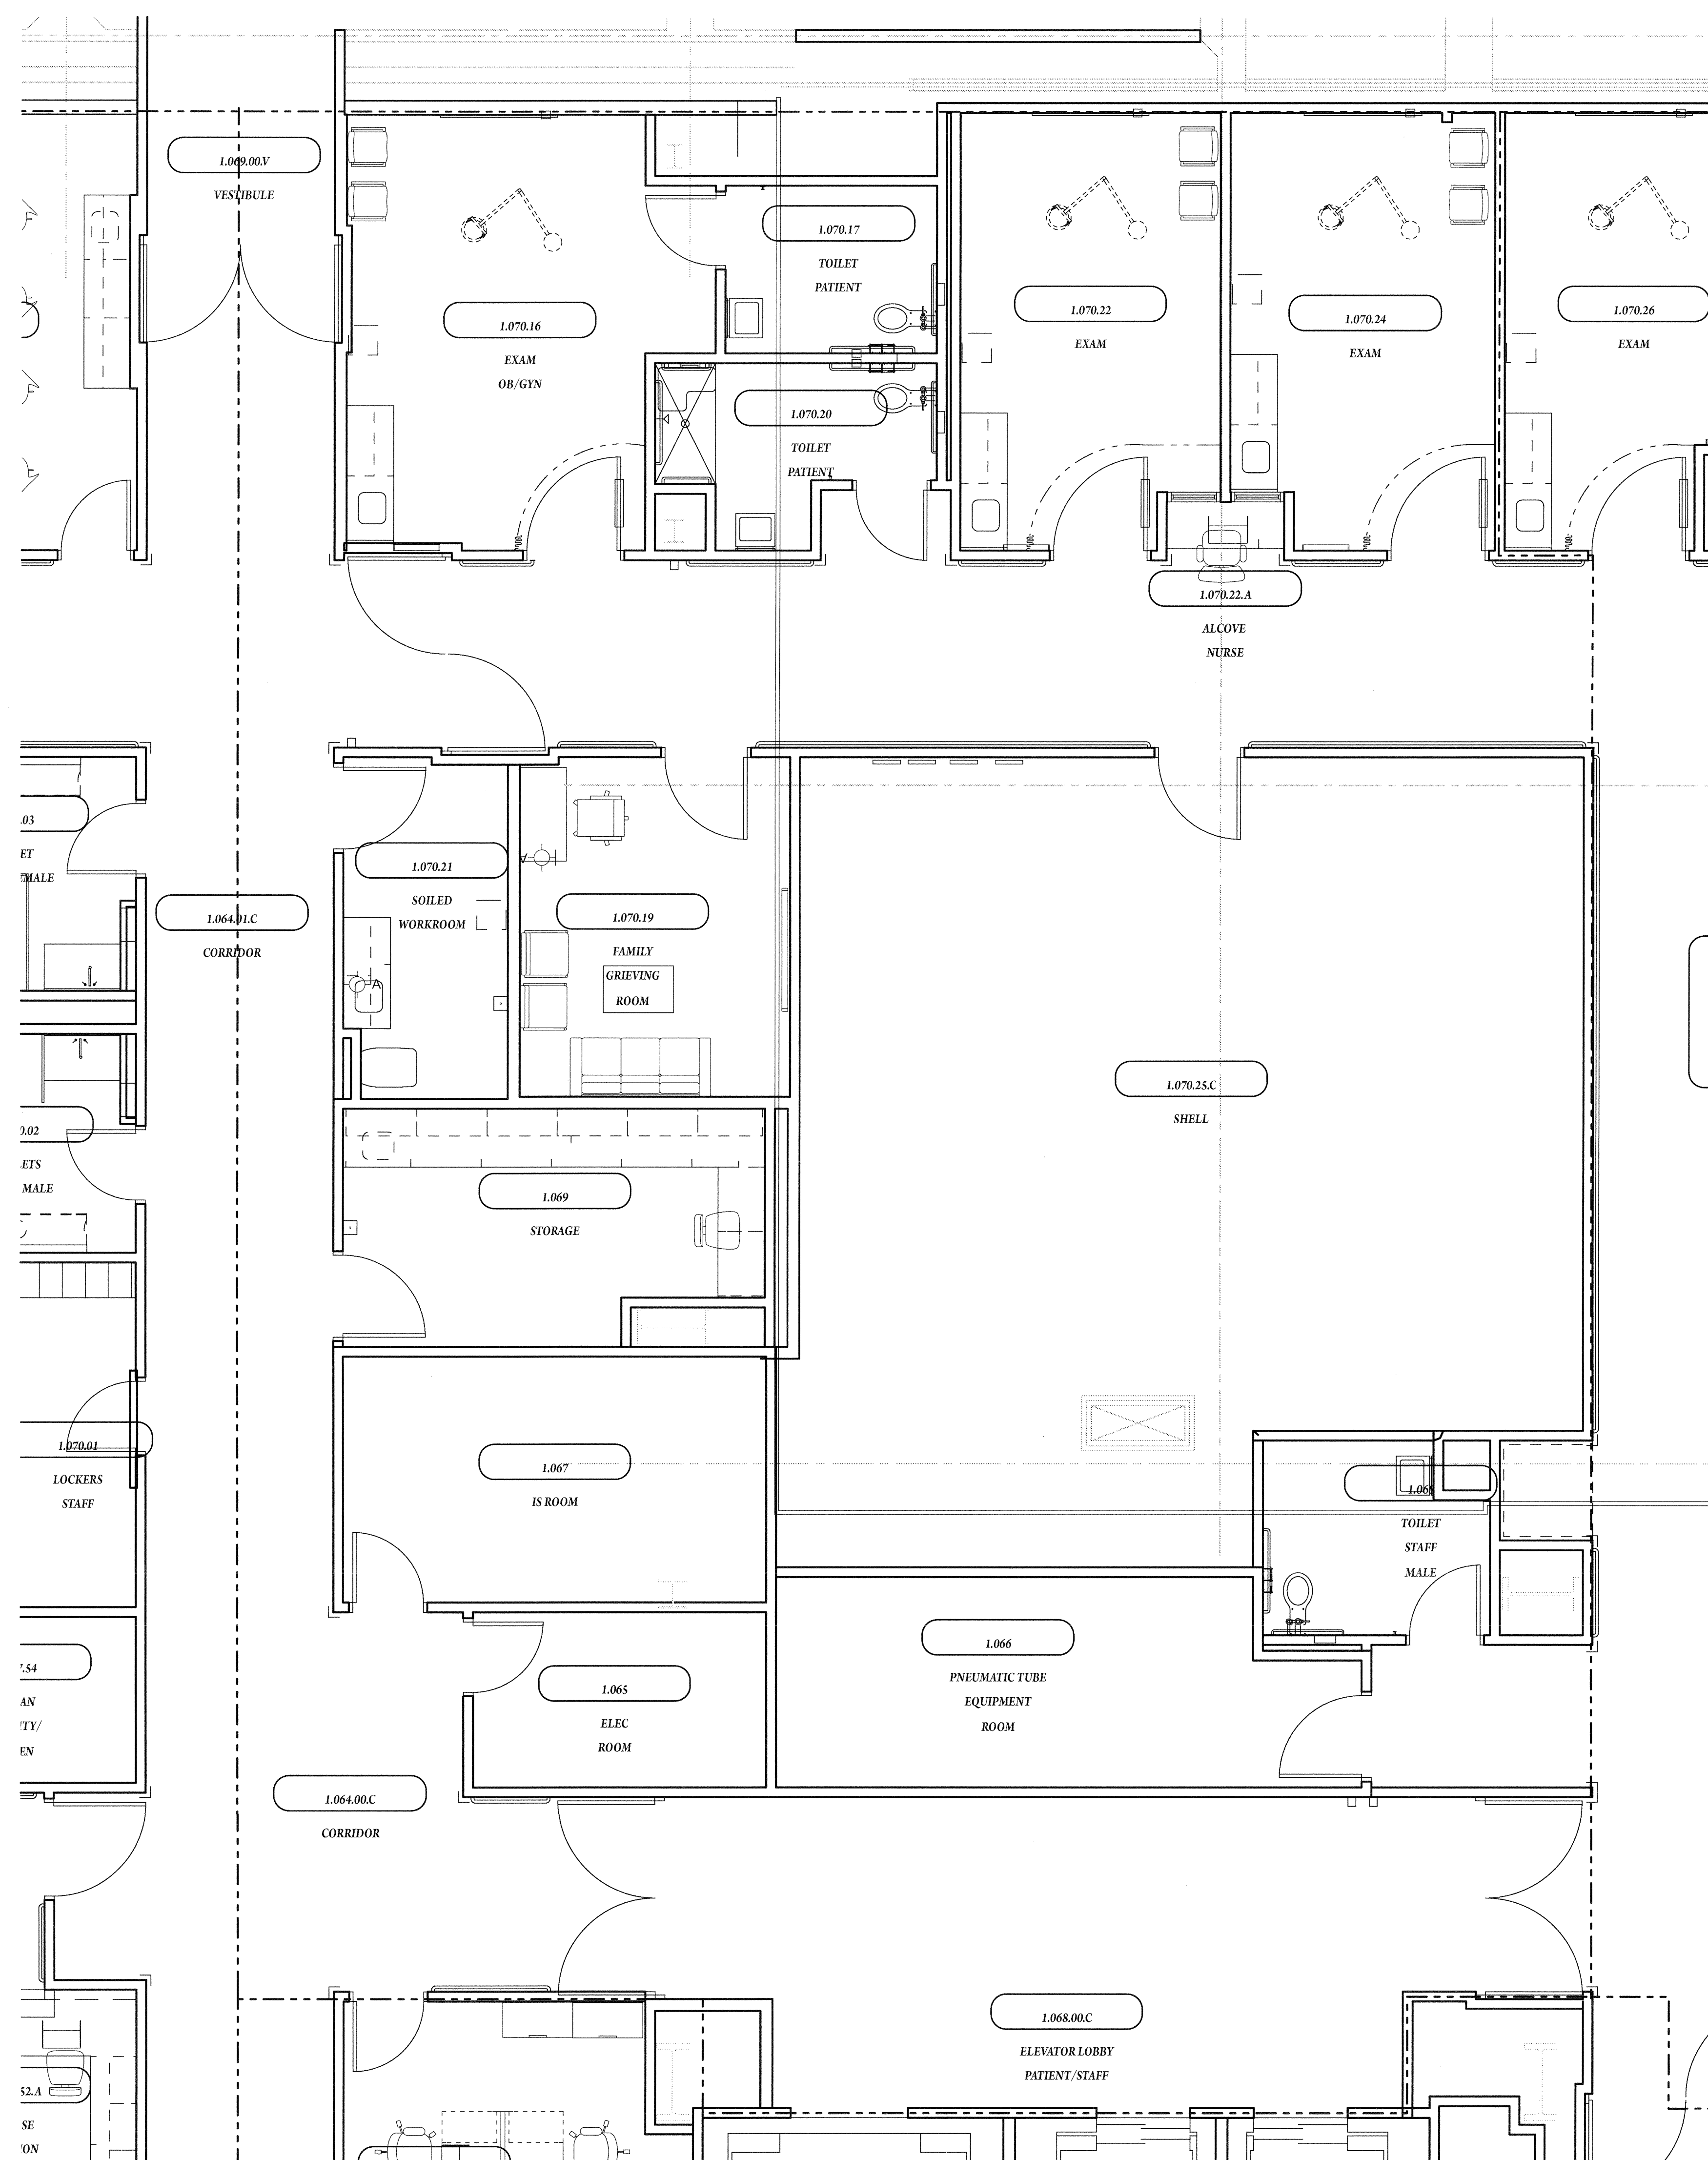

A6 Furniture Plan
SCALE: 1/4" = 1'-0"

A1 **KEY PLAN**
SCALE: 1" = 1'-0"