

FKP Architects

ARCHITECT OF RECORD
Paul C. Gloriot

NOT FOR CONSTRUCTION



REVISIONS

PROJECT NAME
CHILDREN'S
HOSPITAL OF
ORANGE COUNTY
455 S. Main St.
Orange, CA 92668-3874

TOWER II



PROJECT NUMBER

12011.00
Increment # 7

OSHPD - PROJECT NUMBER
IL 072072-30

ISSUE
OSHPD Permit

DATE
01/27/2010

SCALE
As Noted

DRAWING TITLE
Furniture Plan Level 2

DRAWING NUMBER

IA9.2L


E

D

C

B

A

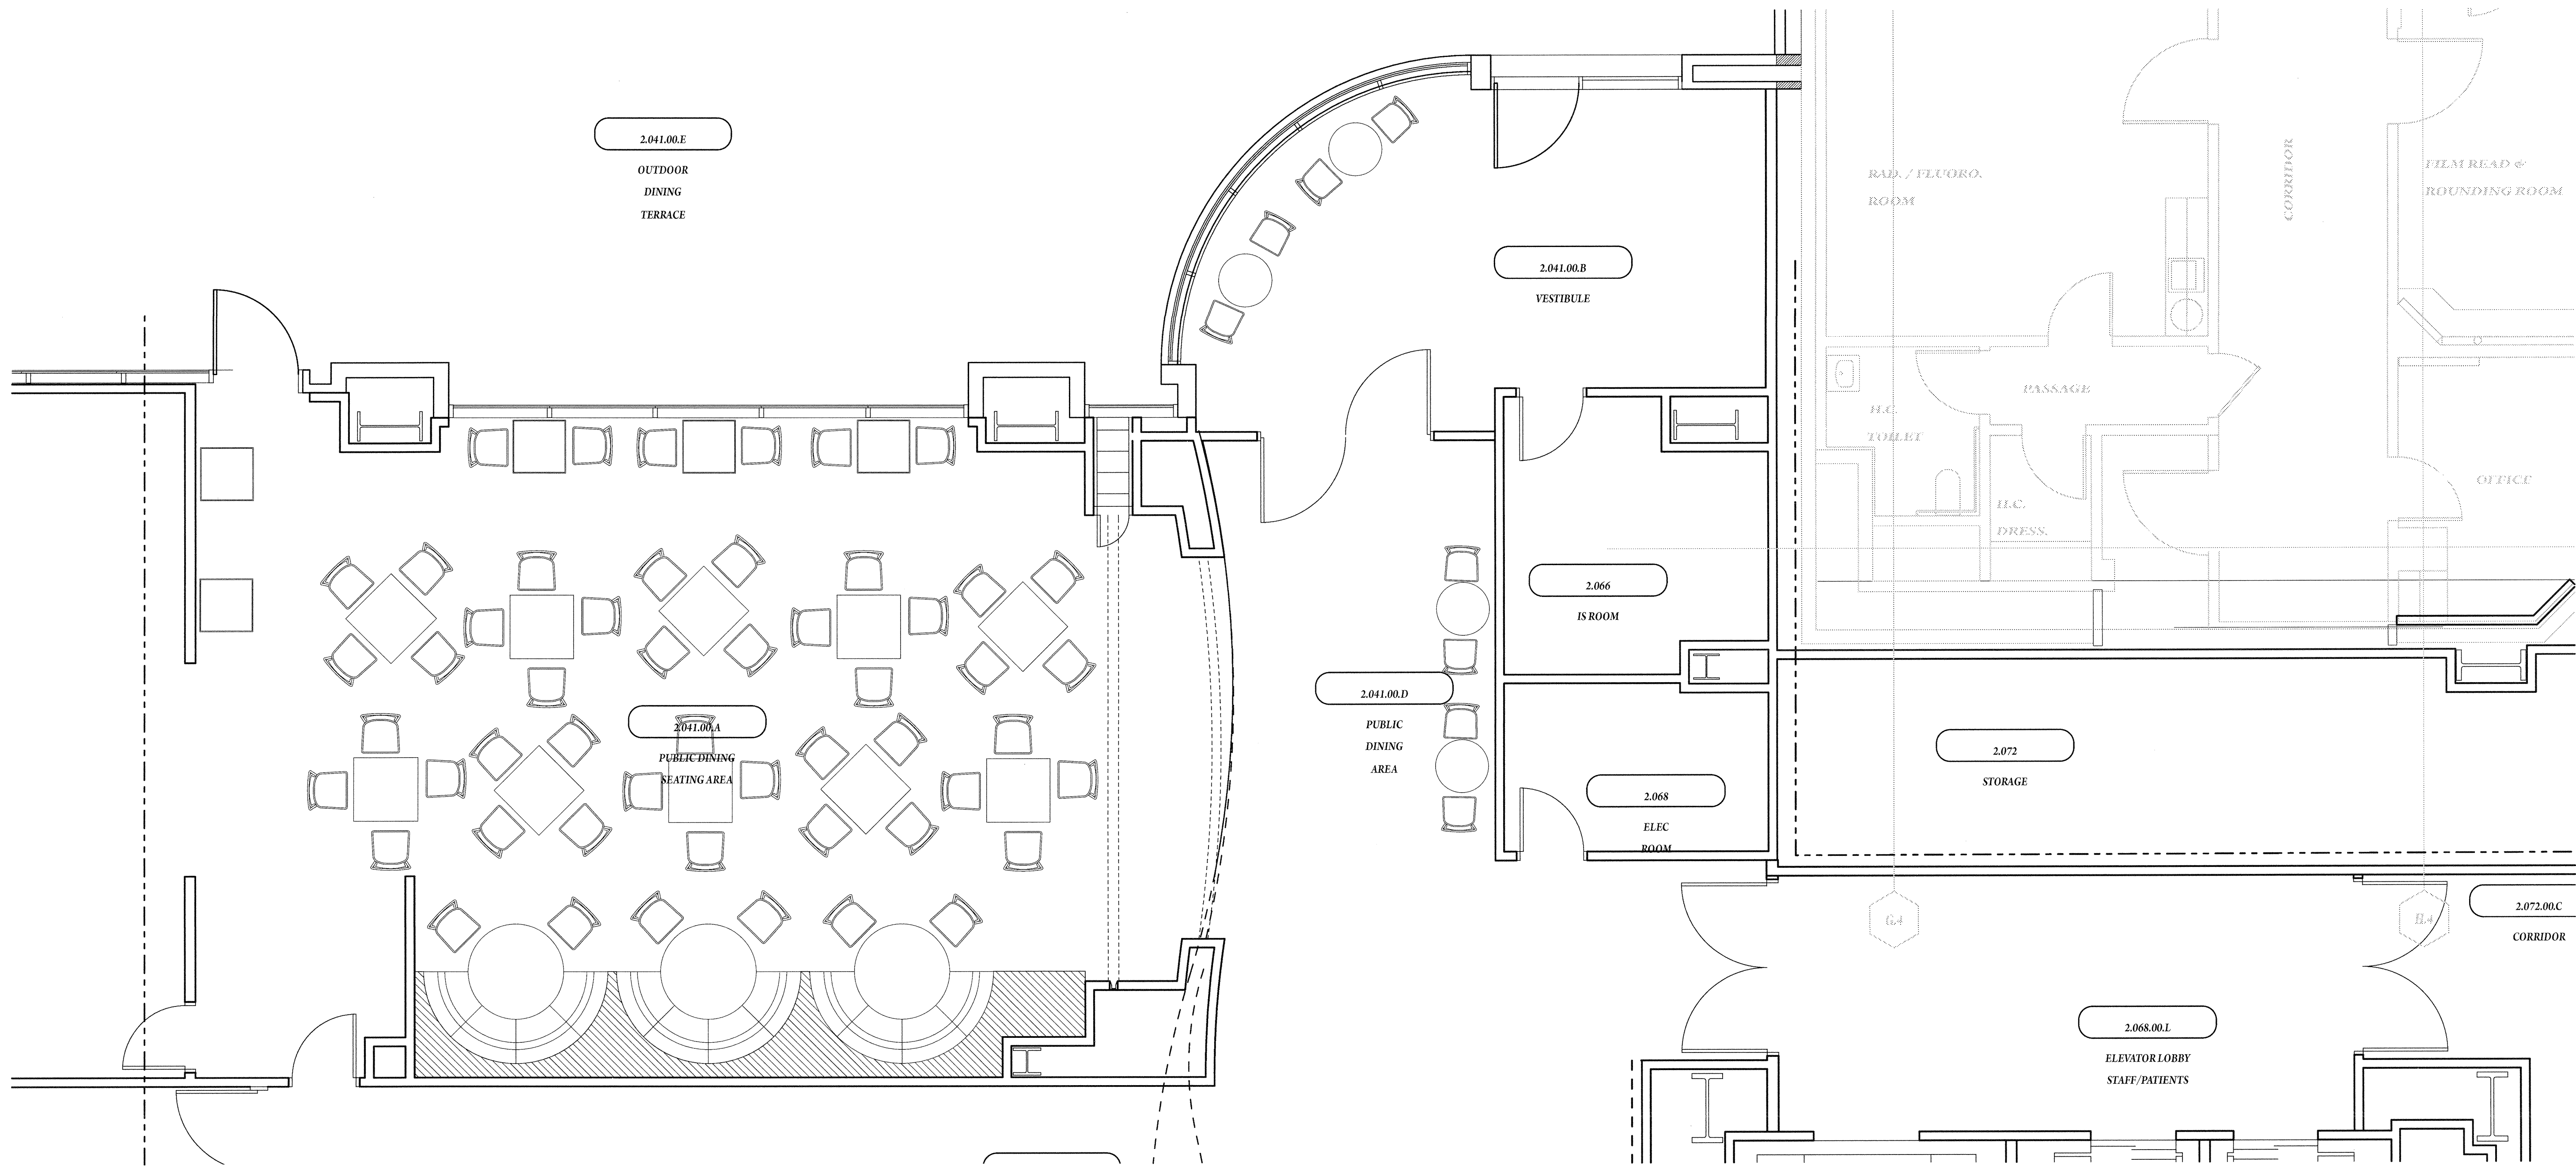

B6 Furniture Plan
SCALE: 1/4" = 1'-0"

A1 KEY PLAN
SCALE: 1" = 1'-0"

