

ARCHITECT OF RECORD
Paul C. Gloriod



INVENTURE
DESIGN


REVISIONS



PROJECT NUMBER

DRAWING NUMBER

IA9.3G

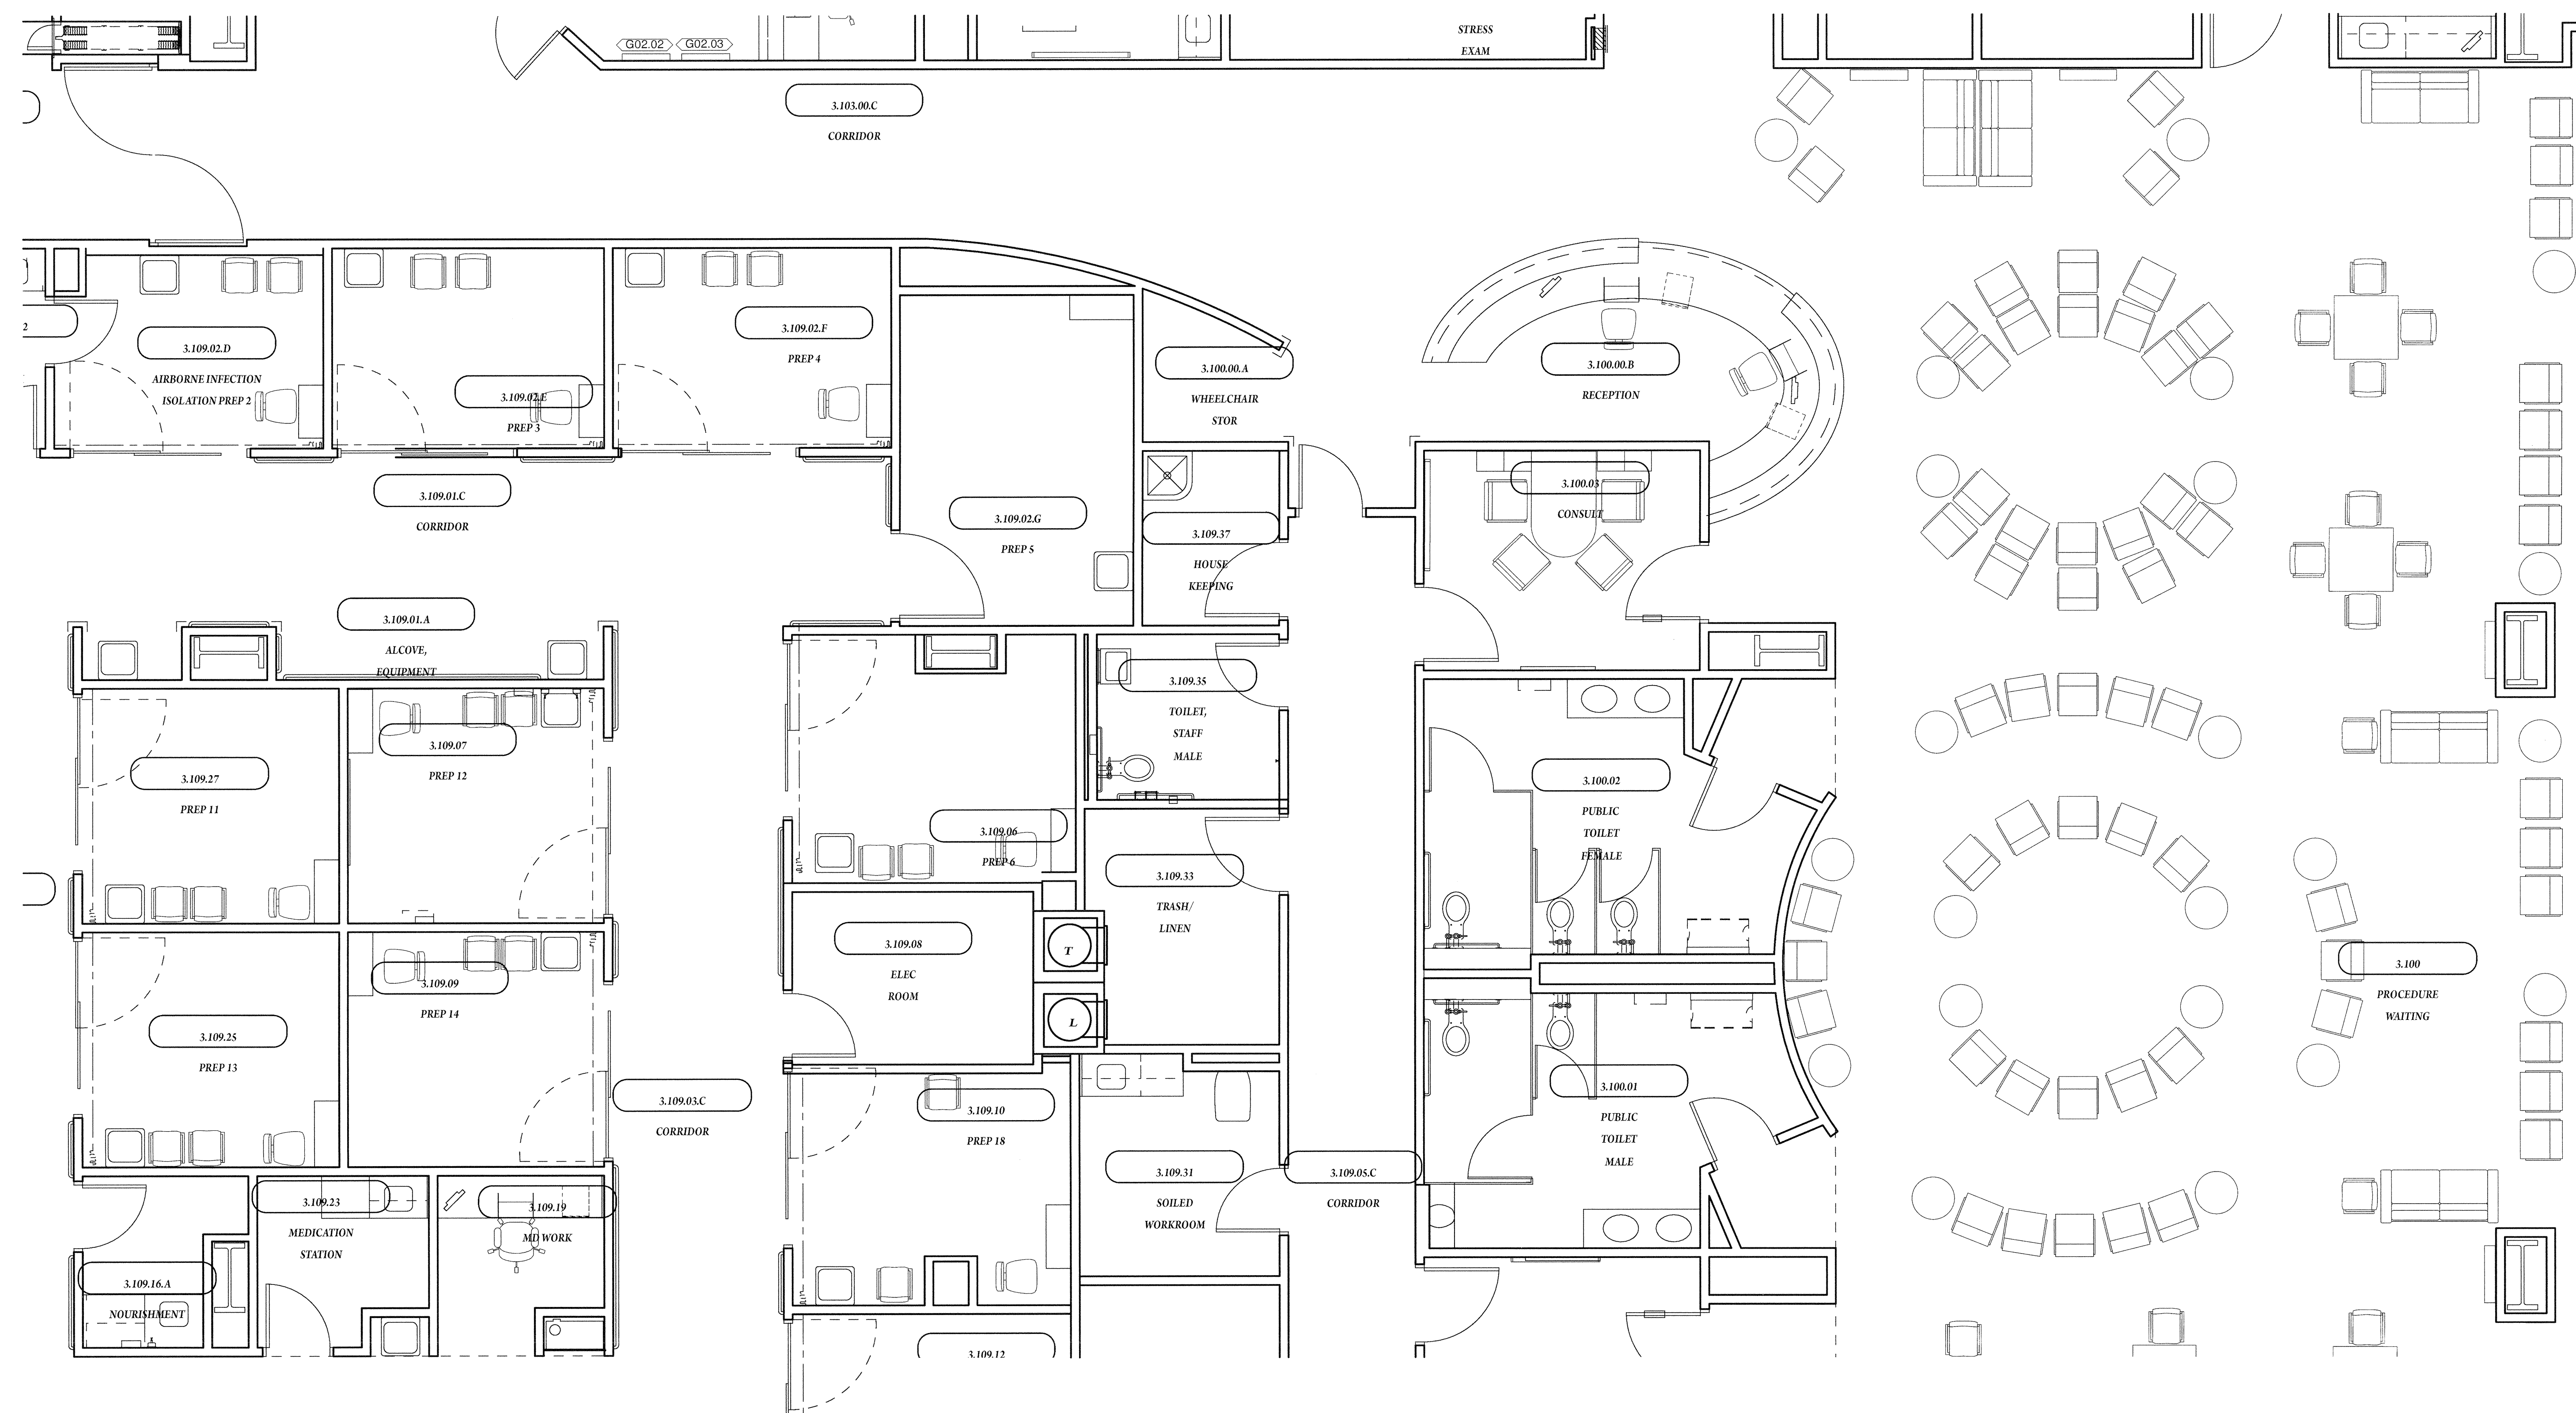

A1 **KEY PLAN**
SCALE: 1" = 100'

