


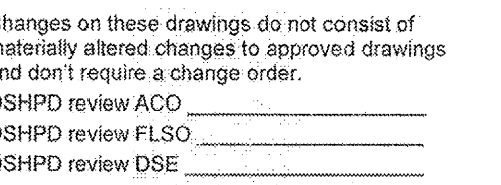

FOR INFORMATION ONLY




PROJECT NUMBER 10.07099.05

## REVISIONS

CO. 264 11/02/11

ASI 186 04/27/12

## APPROVAL

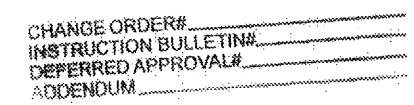

PROJECT NAME

CHILDREN'S HOSPITAL  
OF ORANGE COUNTY

55 S. Main St.  
Orange, CA 92868-3874

TOWER II



PROJECT NUMBER

2011.00  
Increment #7

SHPD - PROJECT NUMBER

L 072072-30

ISSUE  
OSHPD PERMIT

ATE


01/27/2010

CALE

$$3/32" = 1'-0"$$


RAWING TITLE

## LEVEL 5 EQUIPMENT OVERALL

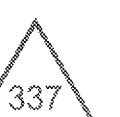

RAWING NUMBER

### Q3.05

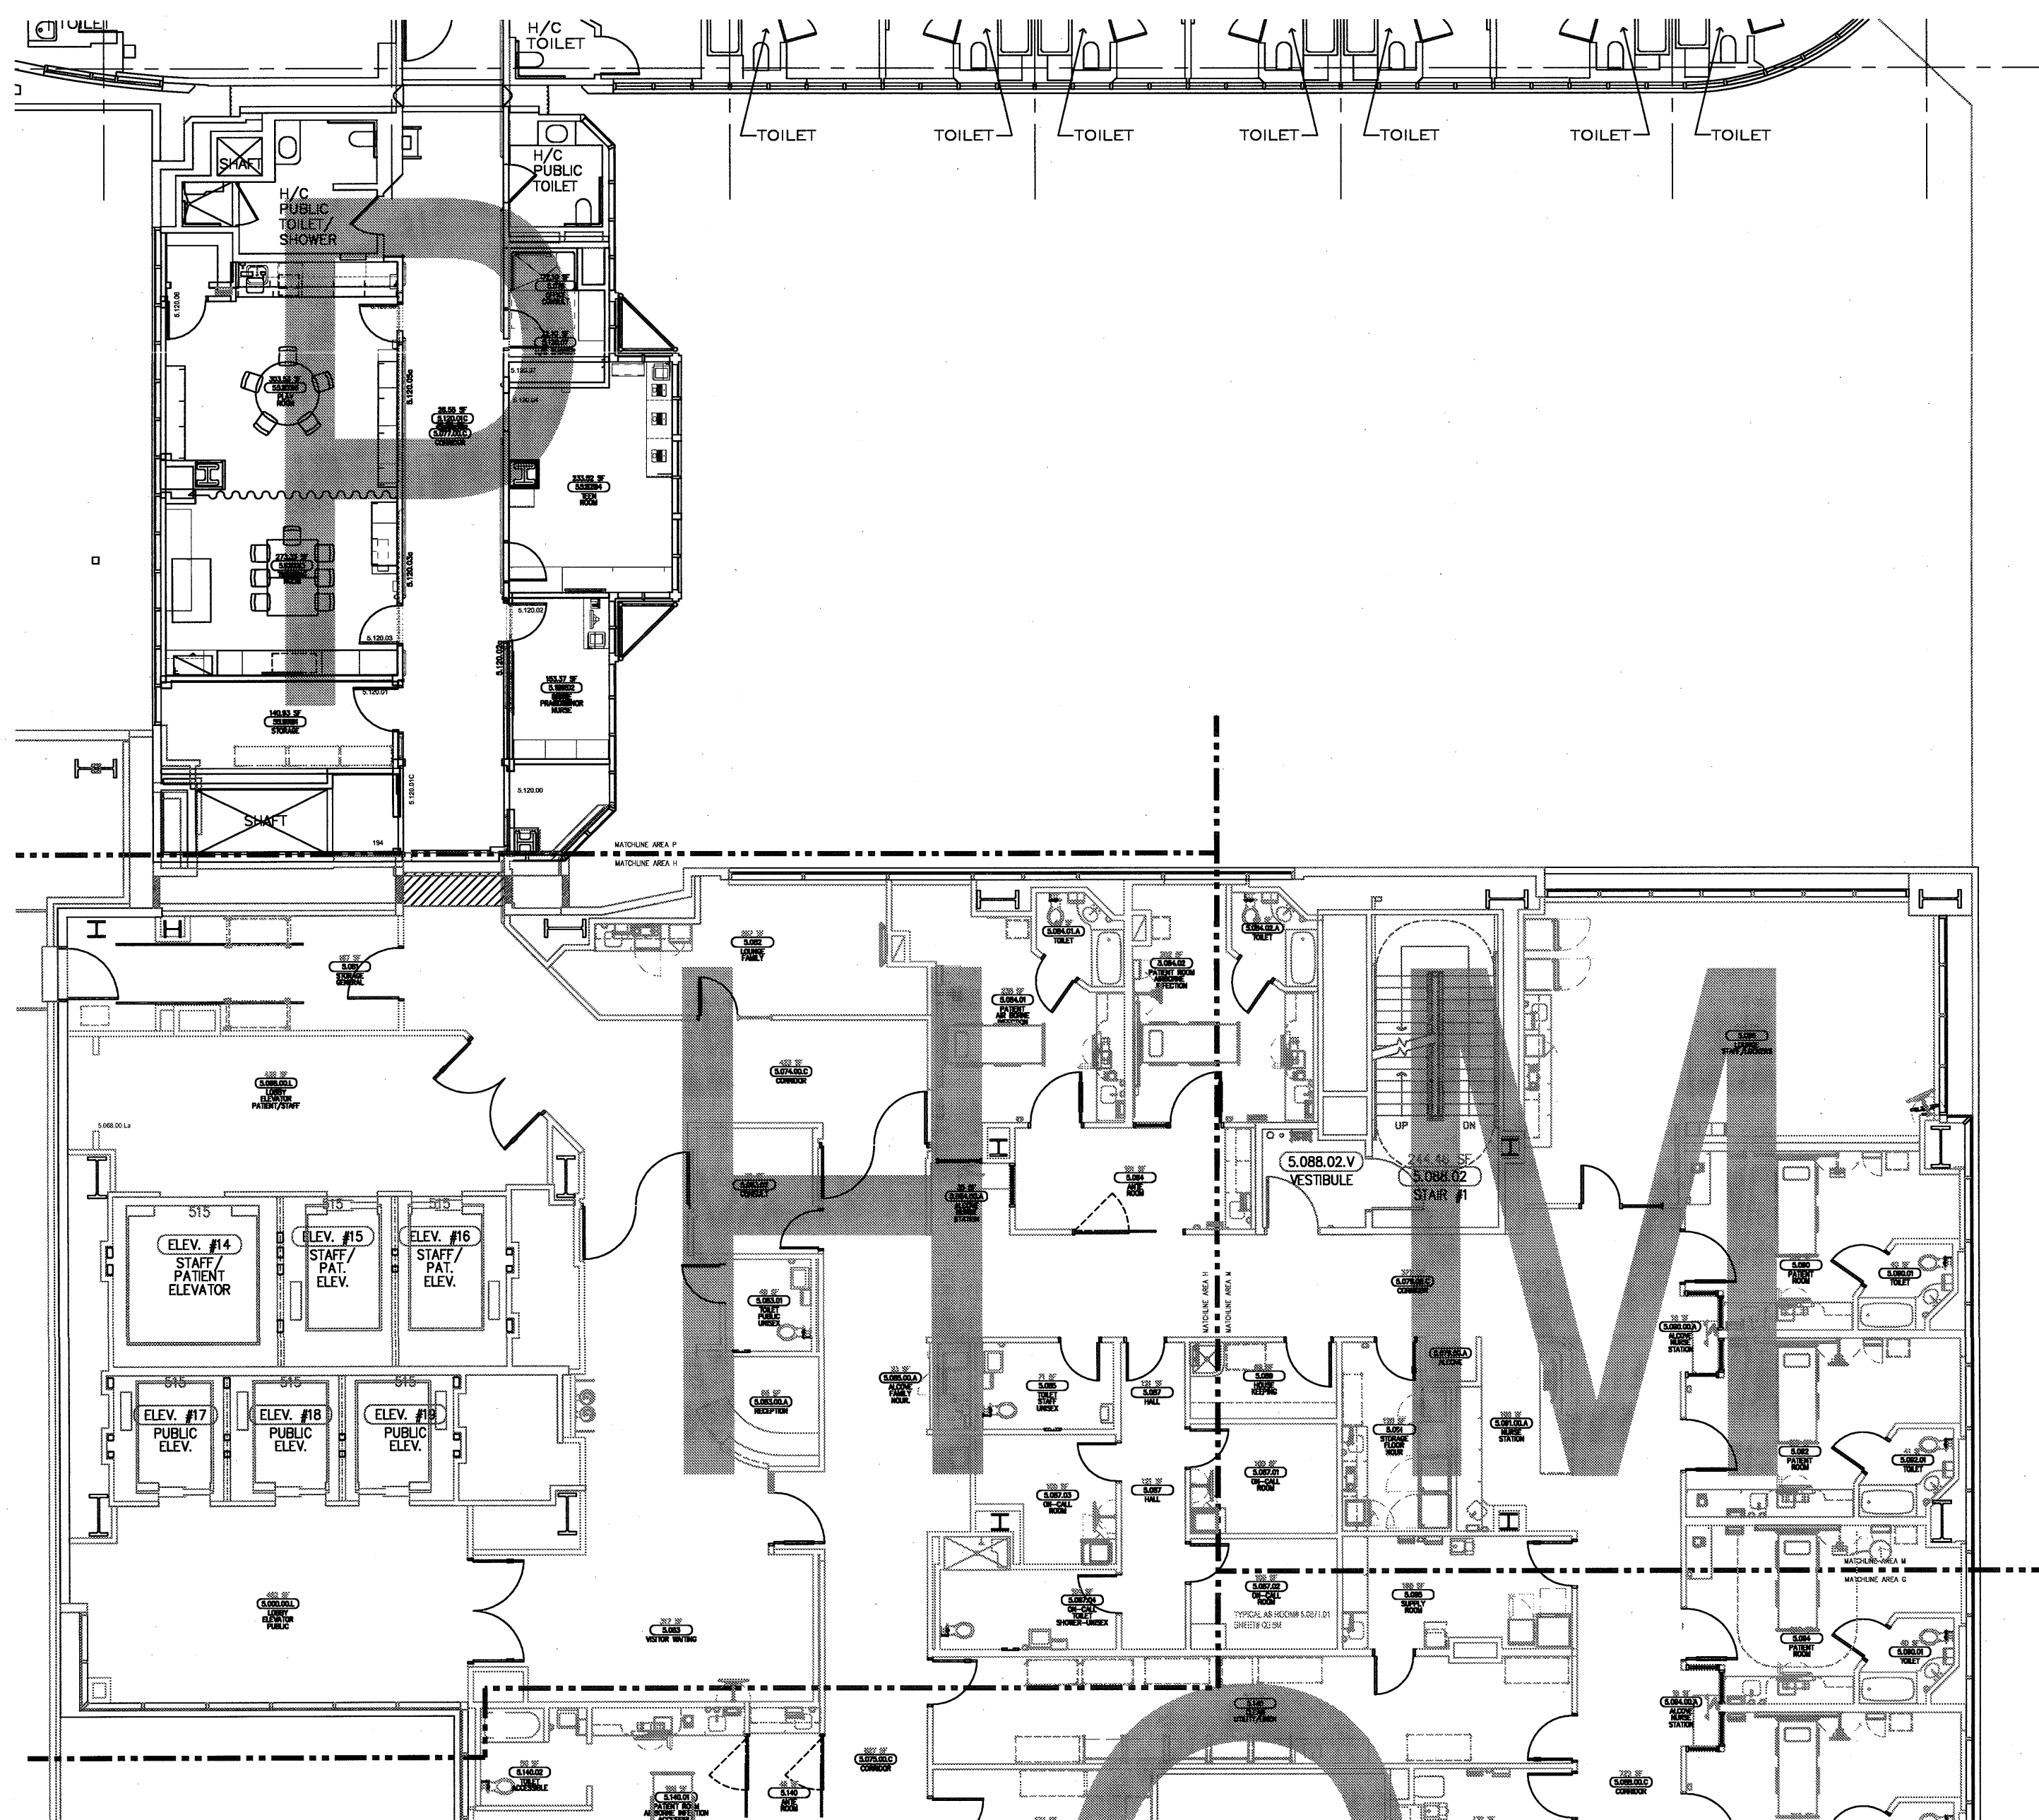

**LEVEL 5 - EQUIPMENT PLAN - OVERALL**

