


FKP Architects

ARCHITECT OF RECORD  
Paul C. Gloriod

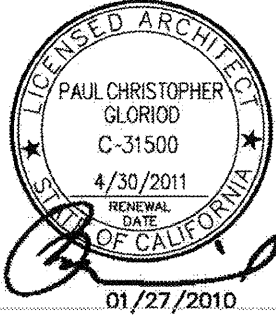


CONSULTANT



Equipment Collaborative

REVISIONS

APPROVAL

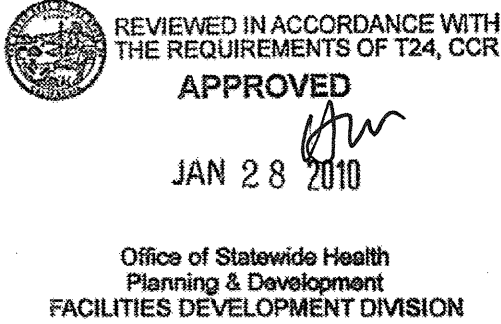

PROJECT NAME

CHILDREN'S HOSPITAL  
OF ORANGE COUNTY  
455 S. Main St.  
Orange, CA 92668-3874

TOWER II

PROJECT NUMBER

12011.00  
Increment #7, Vol. 2E

OSHPD - PROJECT NUMBER  
IL 072072-30

ISSUE

OSHPD Permit

DATE

01/27/2010

SCALE

DRAWING TITLE

LEVEL 2 EQUIPMENT  
SEISMIC  
REQUIREMENTS  
INFORMATION MATRIX

DRAWING NUMBER

Q3.2MX

Equip #	Item	Weight (lbs)	Dimensions	Location (Room #)	Room Name	TYPE	Resp	Additional Remarks	Reference Detail
309.04	Cart, Housekeeping	125	22" wide x 36" long x 40" high	2.100.40	Housekeeping @ Hosp Admin	CABLED	OF / DI		DSA11.8
14101	Photocopier	121	22" wide x 24" deep x 28" high	2.007	Medical Staff Services Suite	CABLED	OF / DI	Provide 120 vac, 15 Amp dedicated outlet	DSA11.8
31018	Shelving, Wire	5553	36" wide x 24" deep x 74" high	2.100.40	Housekeeping @ Hosp Admin	ANCHOR	OF / DI		B053.3
14101	Photocopier	121	22" wide x 24" deep x 28" high	2.084.00 C	Workroom	CABLED	OF / DI	Provide 120 vac, 15 Amp dedicated outlet	DSA11.8
M827	Wall Mount: Flat Panel Screen	100	19.25" wide x 13.75" high x 1.18" deep	2.075.00 A	Radio Lobby	ANCHOR	OF / CI	Provide blocking in wall for 100 lb load capacity.	A263.4
M816	Wall Mount: Flat Panel	212	4.01" W x 16.84" D (extended) or 4" D (collapsed) x 10" H	2.041.00 A	Public Dining Seating Area	ANCHOR	OF / CI		A263.4
14101	Photocopier	121	22" wide x 24" deep x 28" high	2.040.02	Workroom, Auxiliary Services (Level	CABLED	OF / DI	Provide 120 vac, 15 Amp dedicated outlet	DSA11.8
M401	Charting Station	150	28" wide x 7" deep x 45.25" high	2.037.05	Conference Room	ANCHOR	OF / CI		A453.2
M401	Charting Station	150	28" wide x 7" deep x 45.25" high	2.035	Resident's Lounge	ANCHOR	OF / CI		A453.2
M816	Wall Mount: Flat Panel	212	4.01" W x 16.84" D (extended) or 4" D (collapsed) x 10" H	2.035	Resident's Lounge	ANCHOR	OF / CI		A263.4
14101	Photocopier	121	22" wide x 24" deep x 28" high	2.030	Open Work Clinical Decision	CABLED	OF / DI	Provide 120 vac, 15 Amp dedicated outlet	DSA11.8
M816	Wall Mount: Flat Panel	212	4.01" W x 16.84" D (extended) or 4" D (collapsed) x 10" H	2.029.03	Staff Exercise	ANCHOR	OF / CI		A263.4
M826	DVD Bracket	25	24" wide x 8" deep x 7" high (wall brackets)	2.029.03	Staff Exercise	ANCHOR	OF / CI	Provide blocking in wall, 25 lbs load capacity.	A453.4
M827	Wall Mount: Flat Panel Screen	100	19.25" wide x 13.75" high x 1.18" deep	2.012.00 A	Children's Area	ANCHOR	OF / CI	Provide blocking in wall for 100 lb load capacity.	A263.4
M401	Charting Station	150	28" wide x 7" deep x 45.25" high	2.011	Conference Room	ANCHOR	OF / CI		A453.2
14286	Safe, Document	1300	37.5" wide x 27.5" deep x 65.25" high	2.007	GR Shop Office/ Storage	CABLED	OF / DI		A163.4

A4 Level 2 Equipment Seismic Requirements Information Matrix