


FKP Architects

ARCHITECT OF RECORD
Paul C. Gloriod

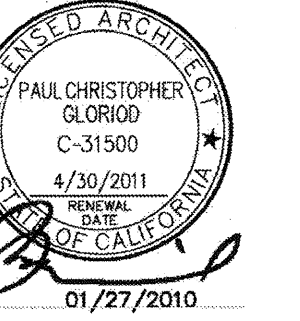


CONSULTANT



Equipment Collaborative

REVISIONS

APPROVAL

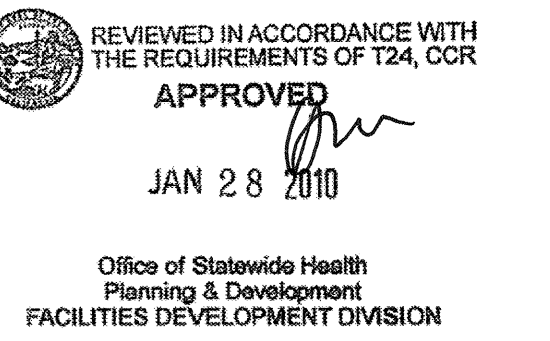

PROJECT NAME
**CHILDREN'S HOSPITAL
OF ORANGE COUNTY**
455 S. Main St.
Orange, CA 92868-3874

TOWER II

PROJECT NUMBER

**12011.00
Increment #7, Vol. 2E**

OSHPD - PROJECT NUMBER
IL 072072-30

ISSUE
OSHPD Permit



DATE
01/27/2010

SCALE
1/16" = 1'-0"

DRAWING TITLE
**LEVEL 5 EQUIPMENT
PLAN OVERALL**

DRAWING NUMBER

Q3.5

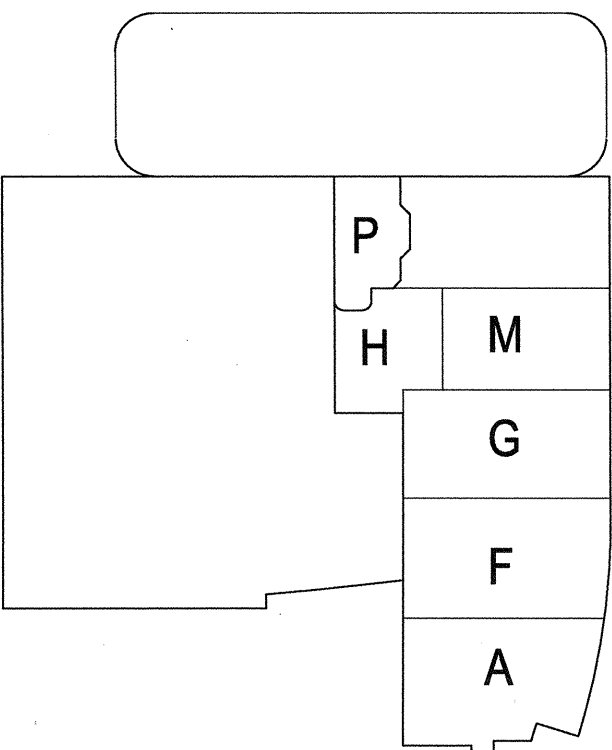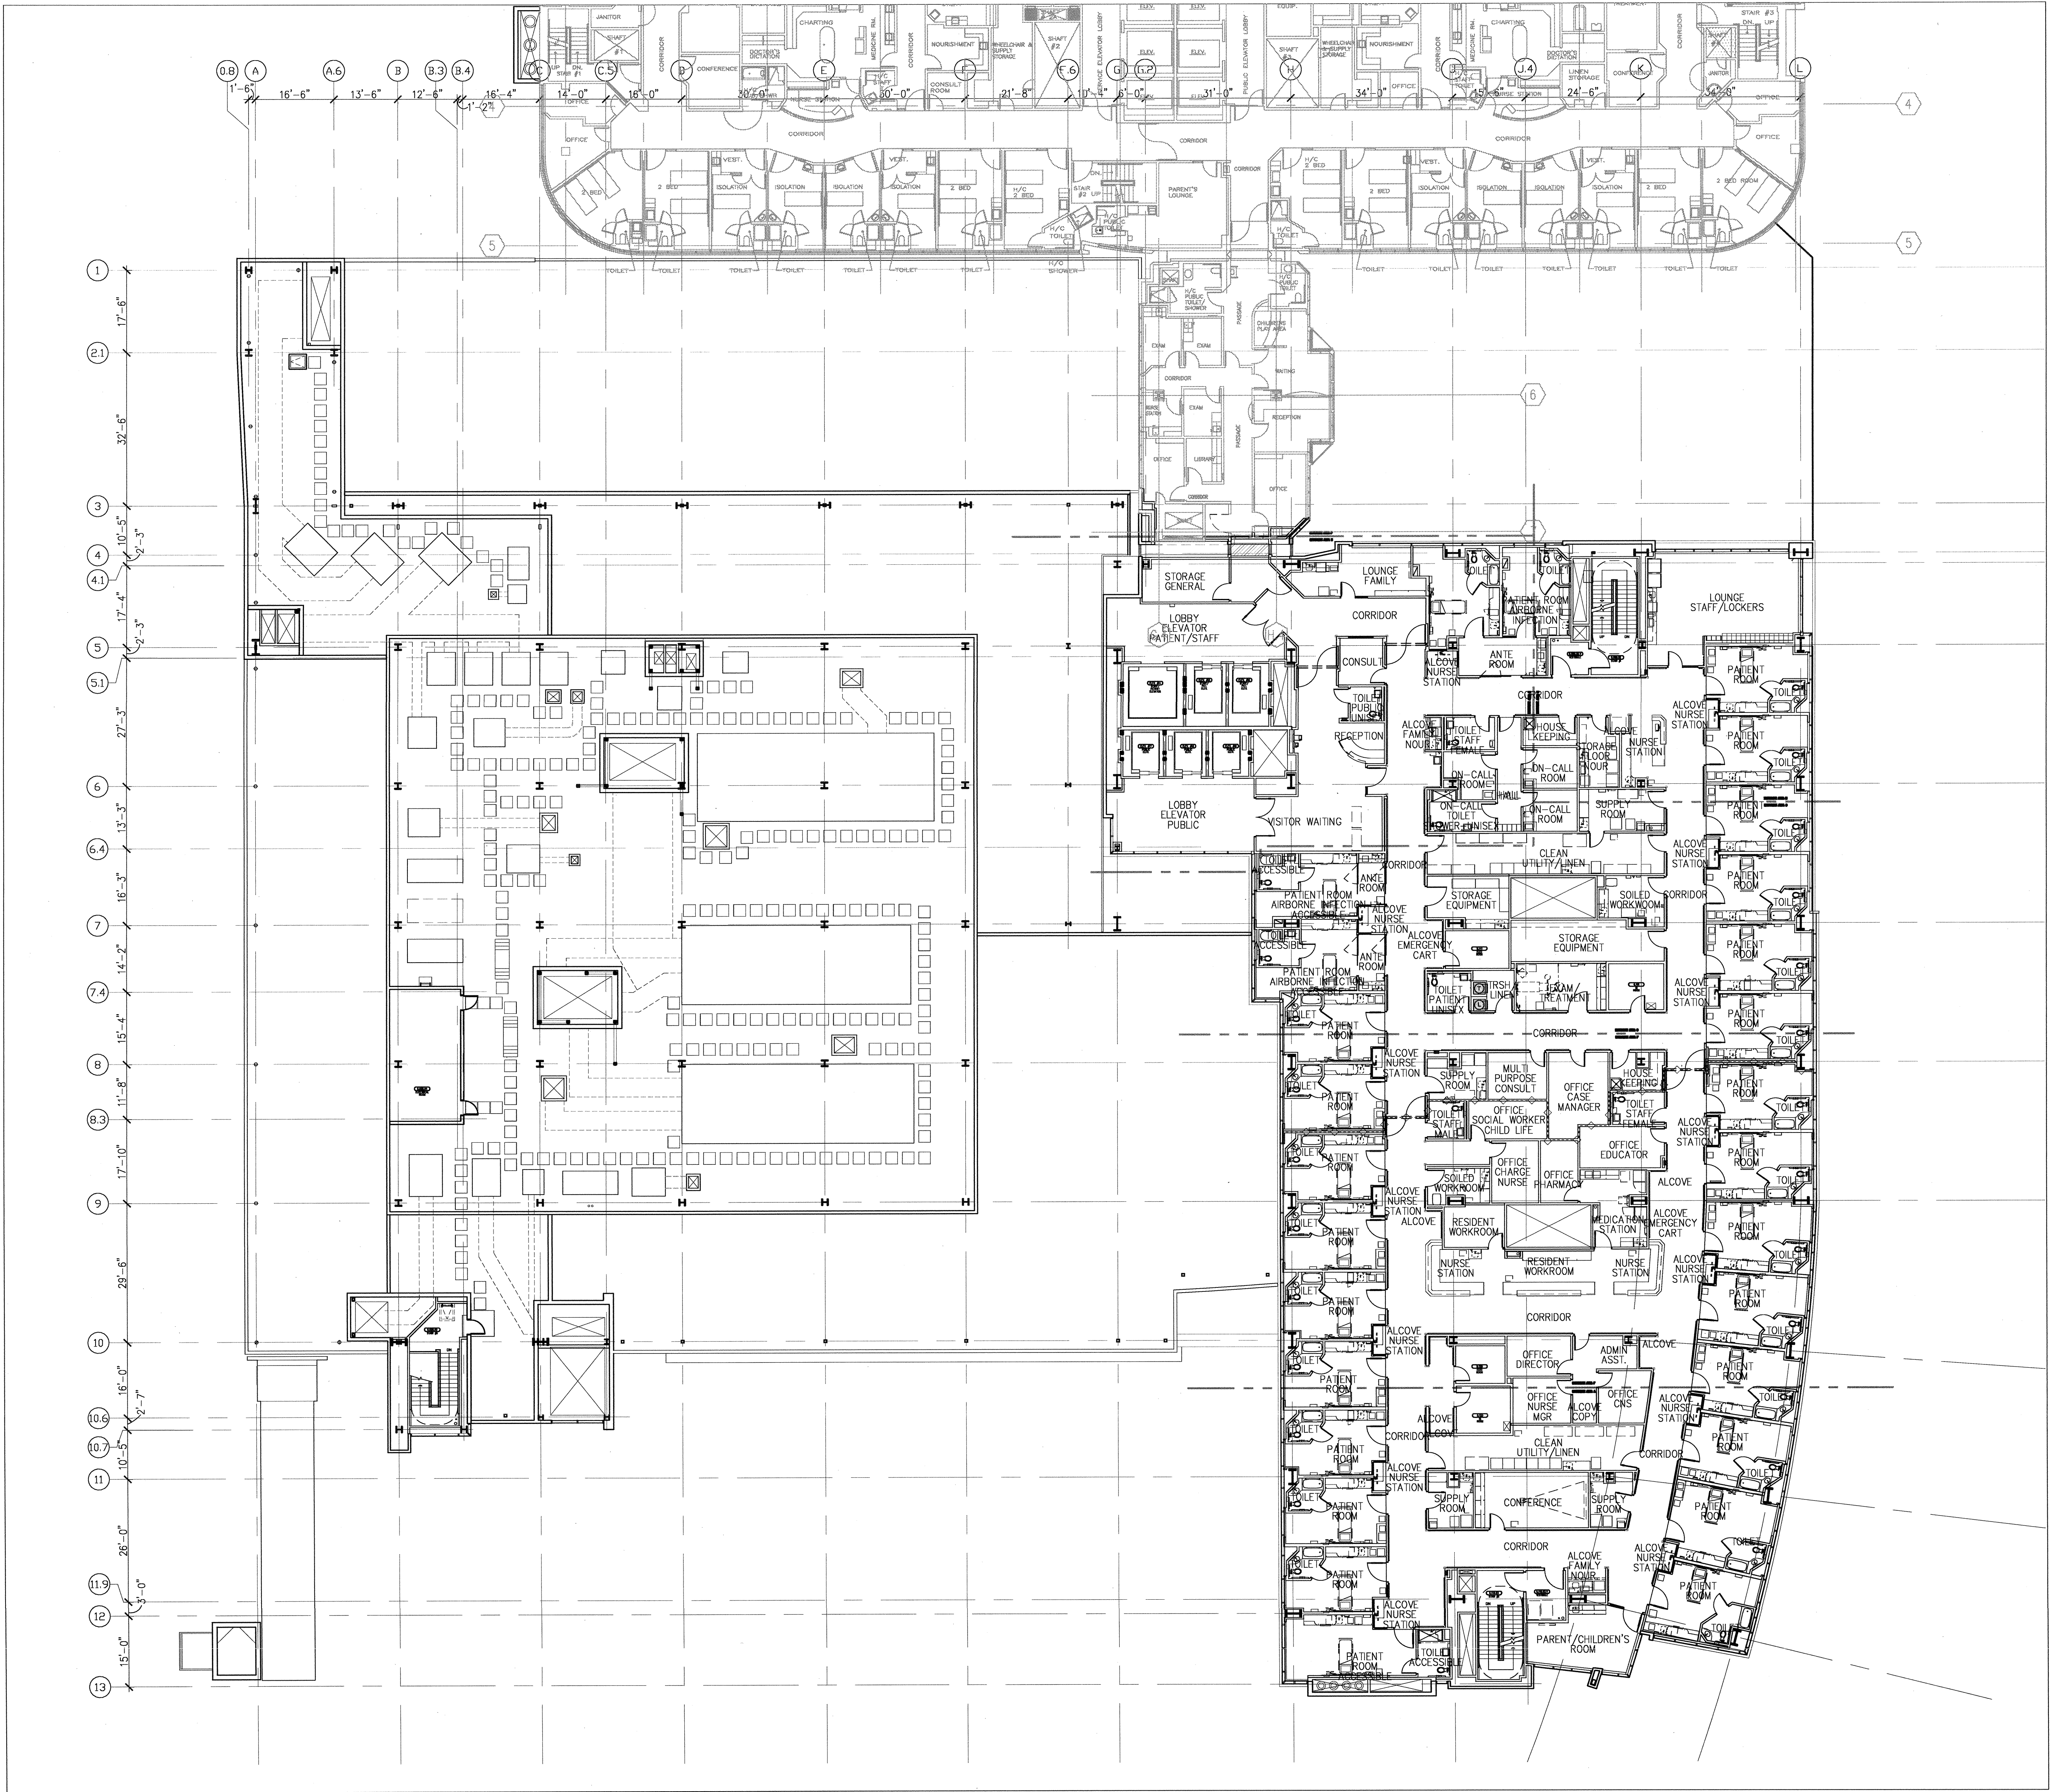

(A1) KEY PLAN