


ARCHITECT - PAUL C. GLORIO

100 South Anaheim Boulevard, Suite 150
Anaheim, California 92805
Phone: 714.490.5555 Fax: 714.490.5560
Project No. 2305-163-07

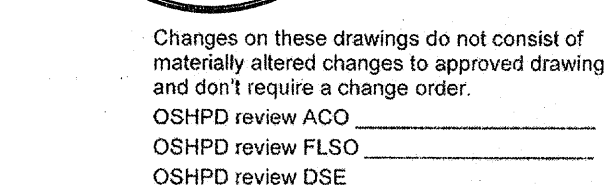

REVISIONS		
128	06/07/2011	CHANGE ORDER #10

APPROVA



PROJECT NAME

**CHILDREN'S HOSPITAL
OF ORANGE COUNTY**
455 S. Main St.
Orange, CA 92868-3874

TOWER II RECEIVED
June 08 2011
McCARTHY



PROJECT NUMBER

12011.00
Increment #7

OSHPD - PROJECT NUMBER
IL 072072-30

ISSUE


OSHPD PERMIT

DATE 01/27/2010


DRAWING TITLE

MECHANICAL DETAILS -
HVAC EQUIPMENT -
ANCHORAGE DETAILS


DRAWING NUMBER

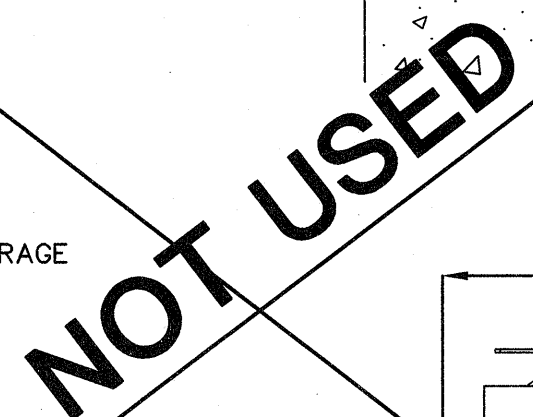

ANCHORAGE DETAIL FOR HEAT EXCHANGER (HX-1&2)

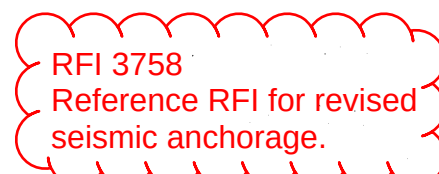


ANCHORAGE DETAIL FOR BLOW DOWN TANK BDT-1

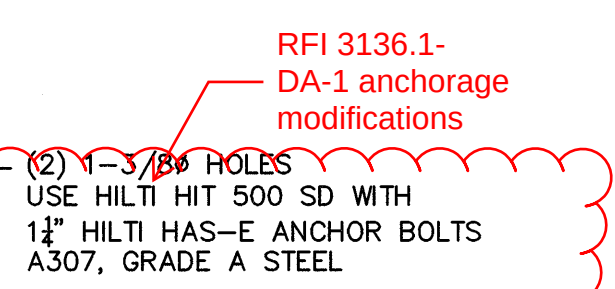


ANCHORAGE DETAIL FOR STEAM BOILERS' DEAERATOR (DA-1)



ANCHORAGE DETAIL FOR FLASH TANK FT-1

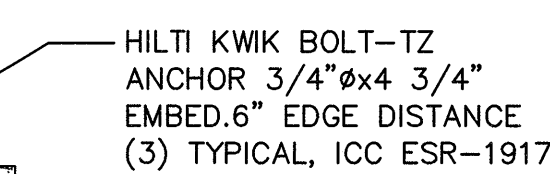


ANCHORAGE DETAIL FOR EXPANSION TANK (ET-1)

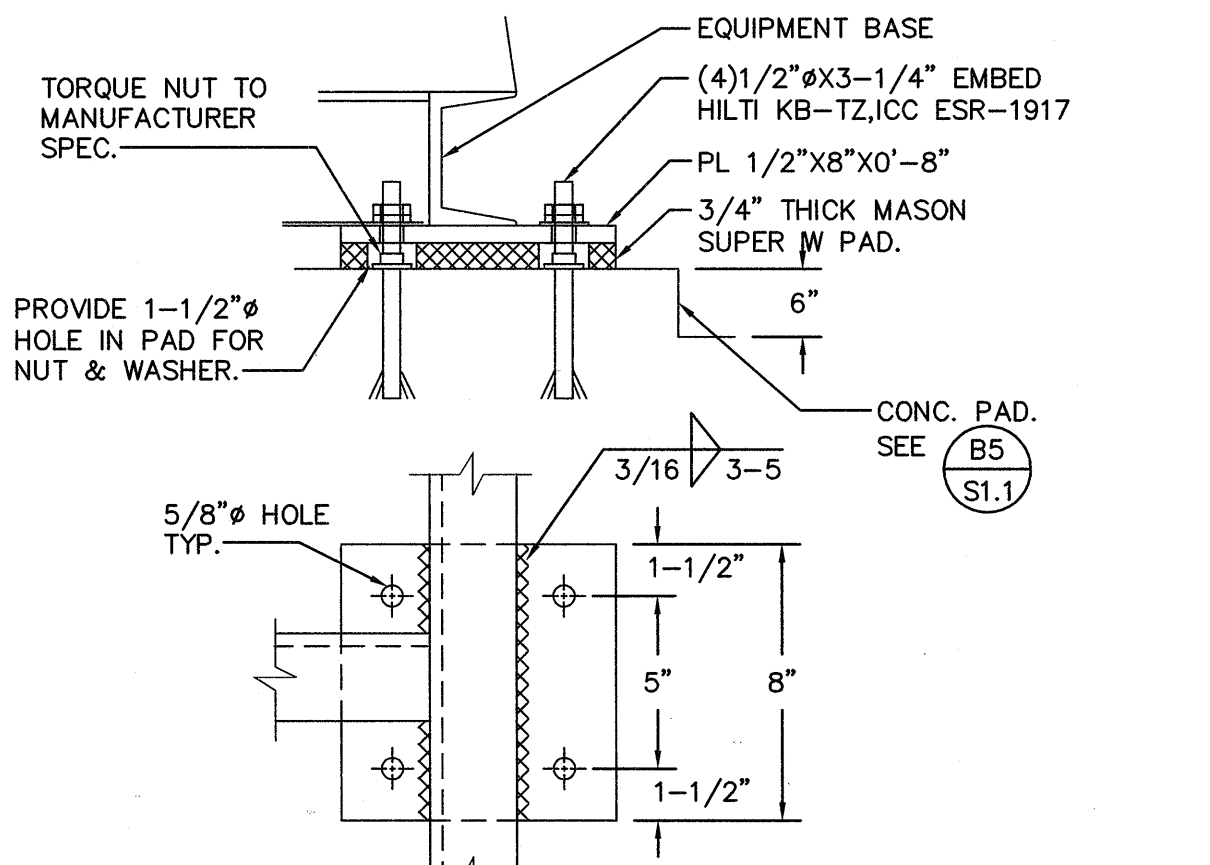

ANCHORAGE DETAIL FOR CLEAN STEAM GENERATOR (CSG -12)



ANCHORAGE DETAIL STEAM BOILER (B-1, 2 & 3)

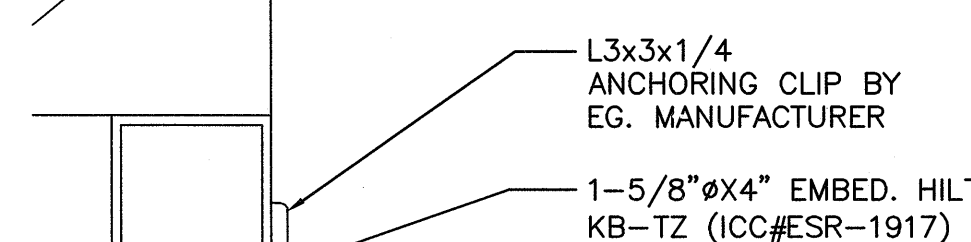

ANCHORAGE DETAIL FOR CLEAN STEAM DEARATOR (CSDA-1)