
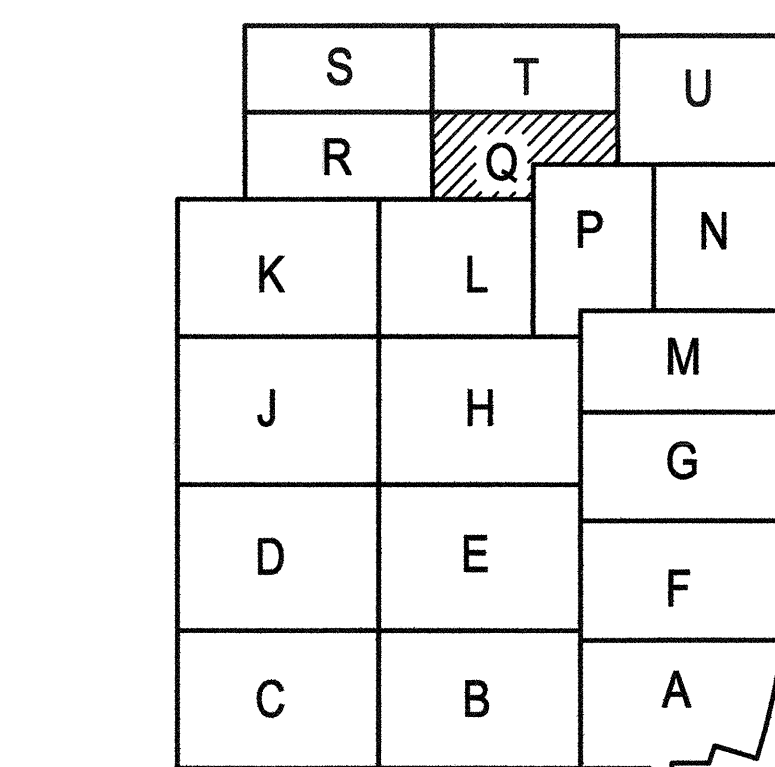


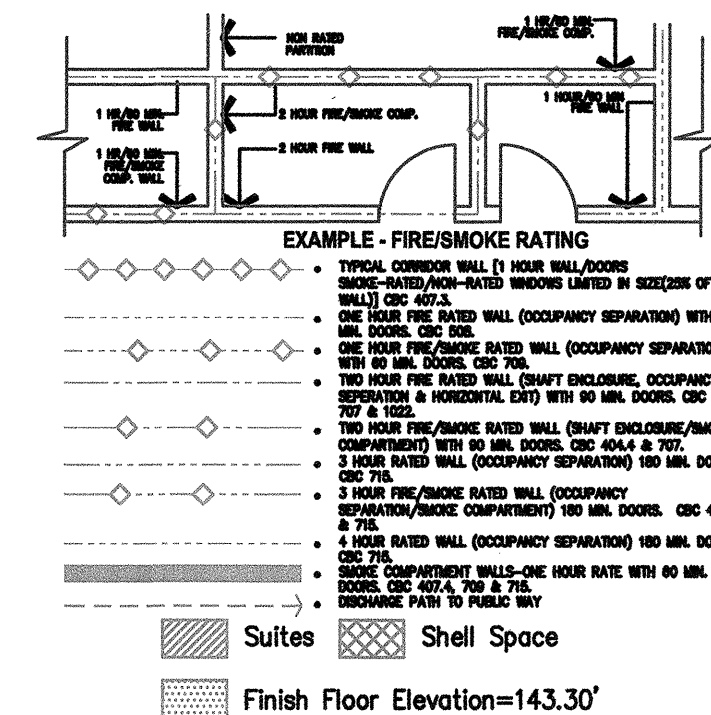

(A1) Key Plan
N.T.S.

KEY PLAN

DESIGN KEY NOTES

6

5

4

3

2

—