

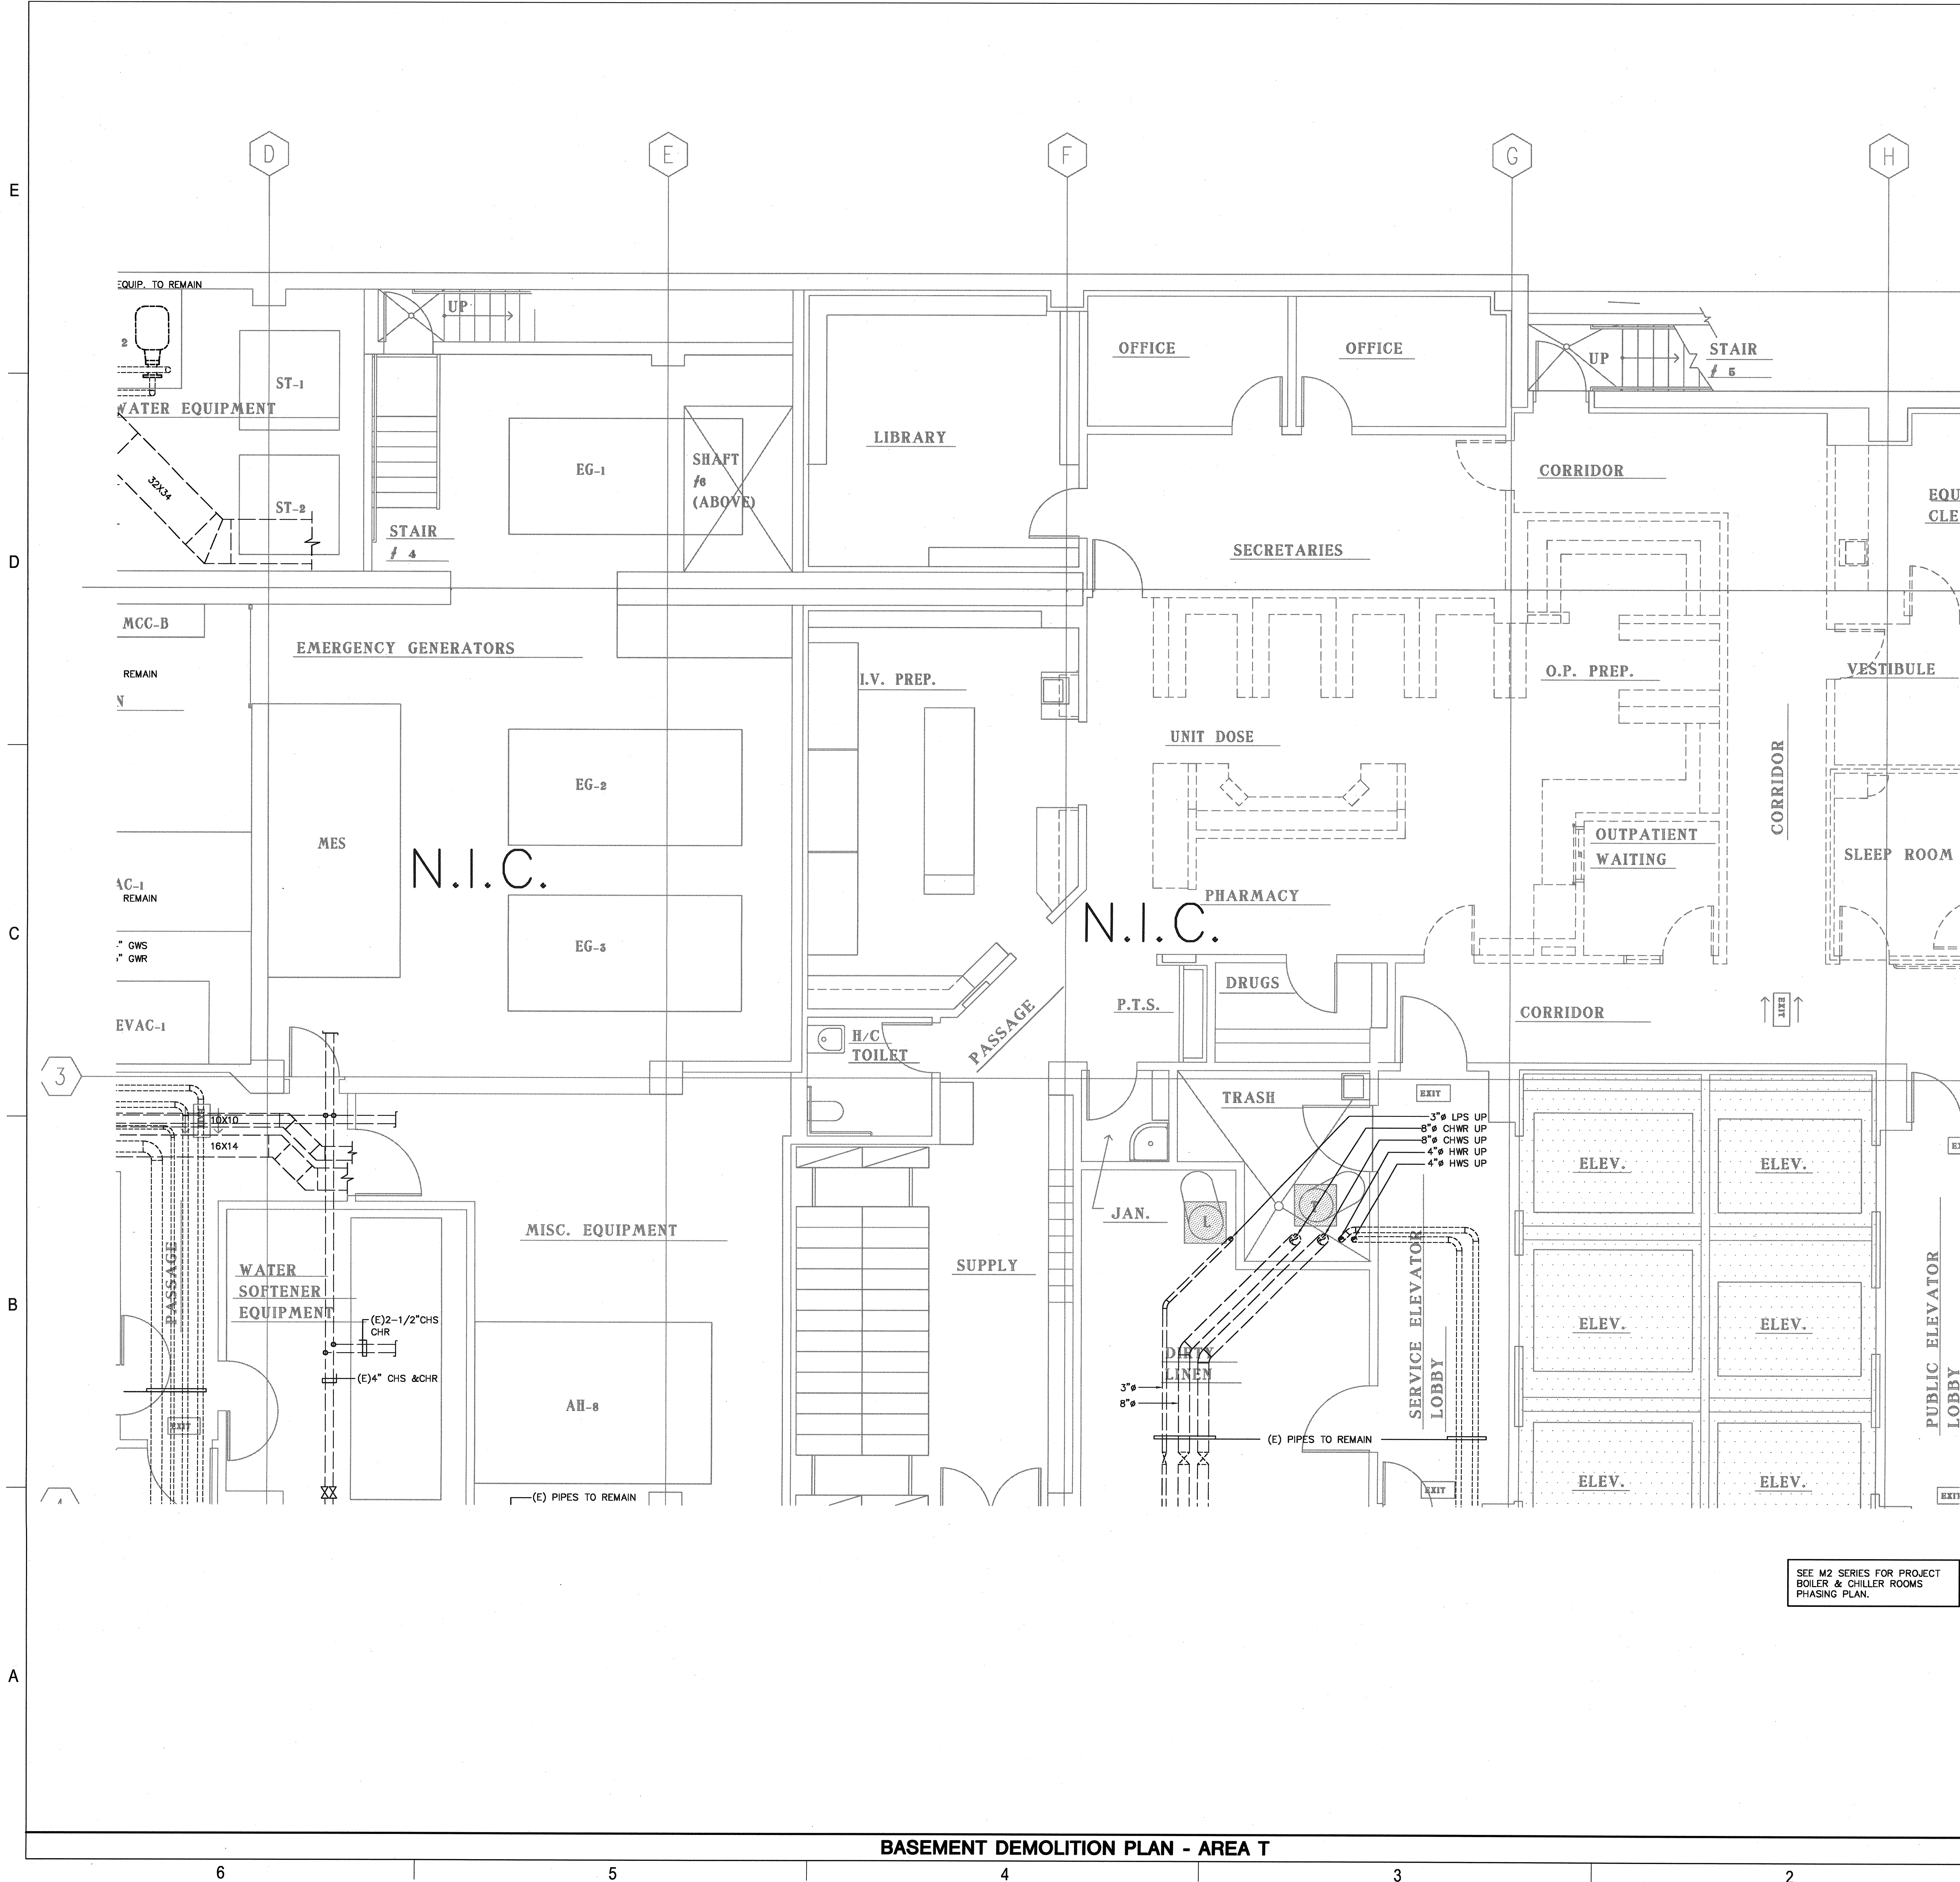


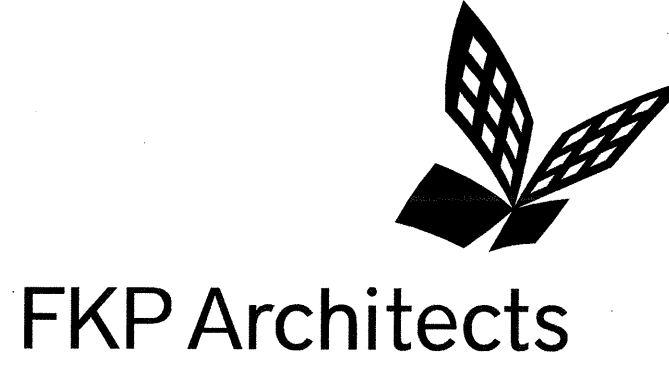

DESIGN KEY NOTES

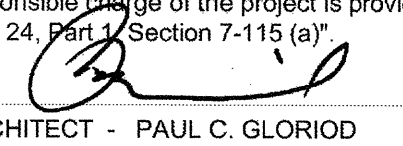

ARCHITECT OF RECORD
"Architect of Record signature line only; this drawing was not prepared under the direct supervision of the Architect of Record. The direct responsibility for preparation of this sheet lies with its corresponding professional stamp and signature. The signature of the Architect of Record in general responsible for the project is provided as required by Title 24, Part 1, Section 7-115(a)." 
ARCHITECT - PAUL C. GLORIOD

CONSULTANT

100 South Anaheim Boulevard, Suite 150
Anaheim, California 92805
Phone: 714.490.5555 Fax: 714.490.5560
Project No. 2305-163-07



REVISIONS

APPROVAL

JAN 28 2010
Office of Statewide Health Planning & Development
FACILITIES DEVELOPMENT DIVISION

PROJECT NAME
CHILDREN'S HOSPITAL OF ORANGE COUNTY
455 S. Main St.
Orange, CA 92668-3874




PROJECT NUMBER
12011.00 Increment #7
OSHPD - PROJECT NUMBER
IL 072072-30

ISSUE
OSHPD PERMIT
DATE
01/27/2010
SCALE
1/4"=1'-0"
DRAWING TITLE

BASEMENT DEMOLITION PLAN AREA - T

DRAWING NUMBER

M2.0T

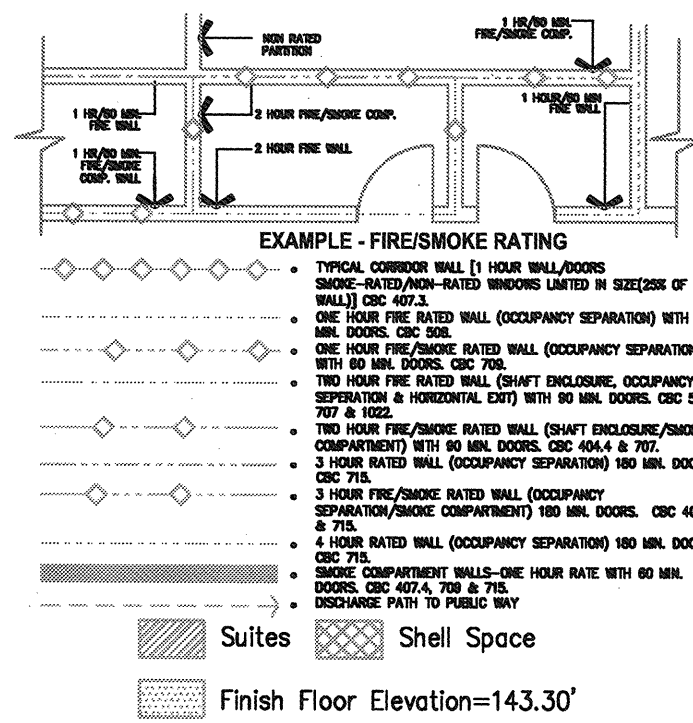

(A1) Key Plan
N.T.S.

KEY PLAN

BASEMENT DEMOLITION PLAN - AREA T