
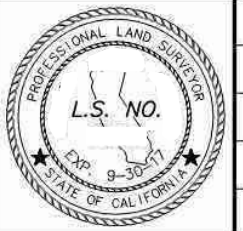
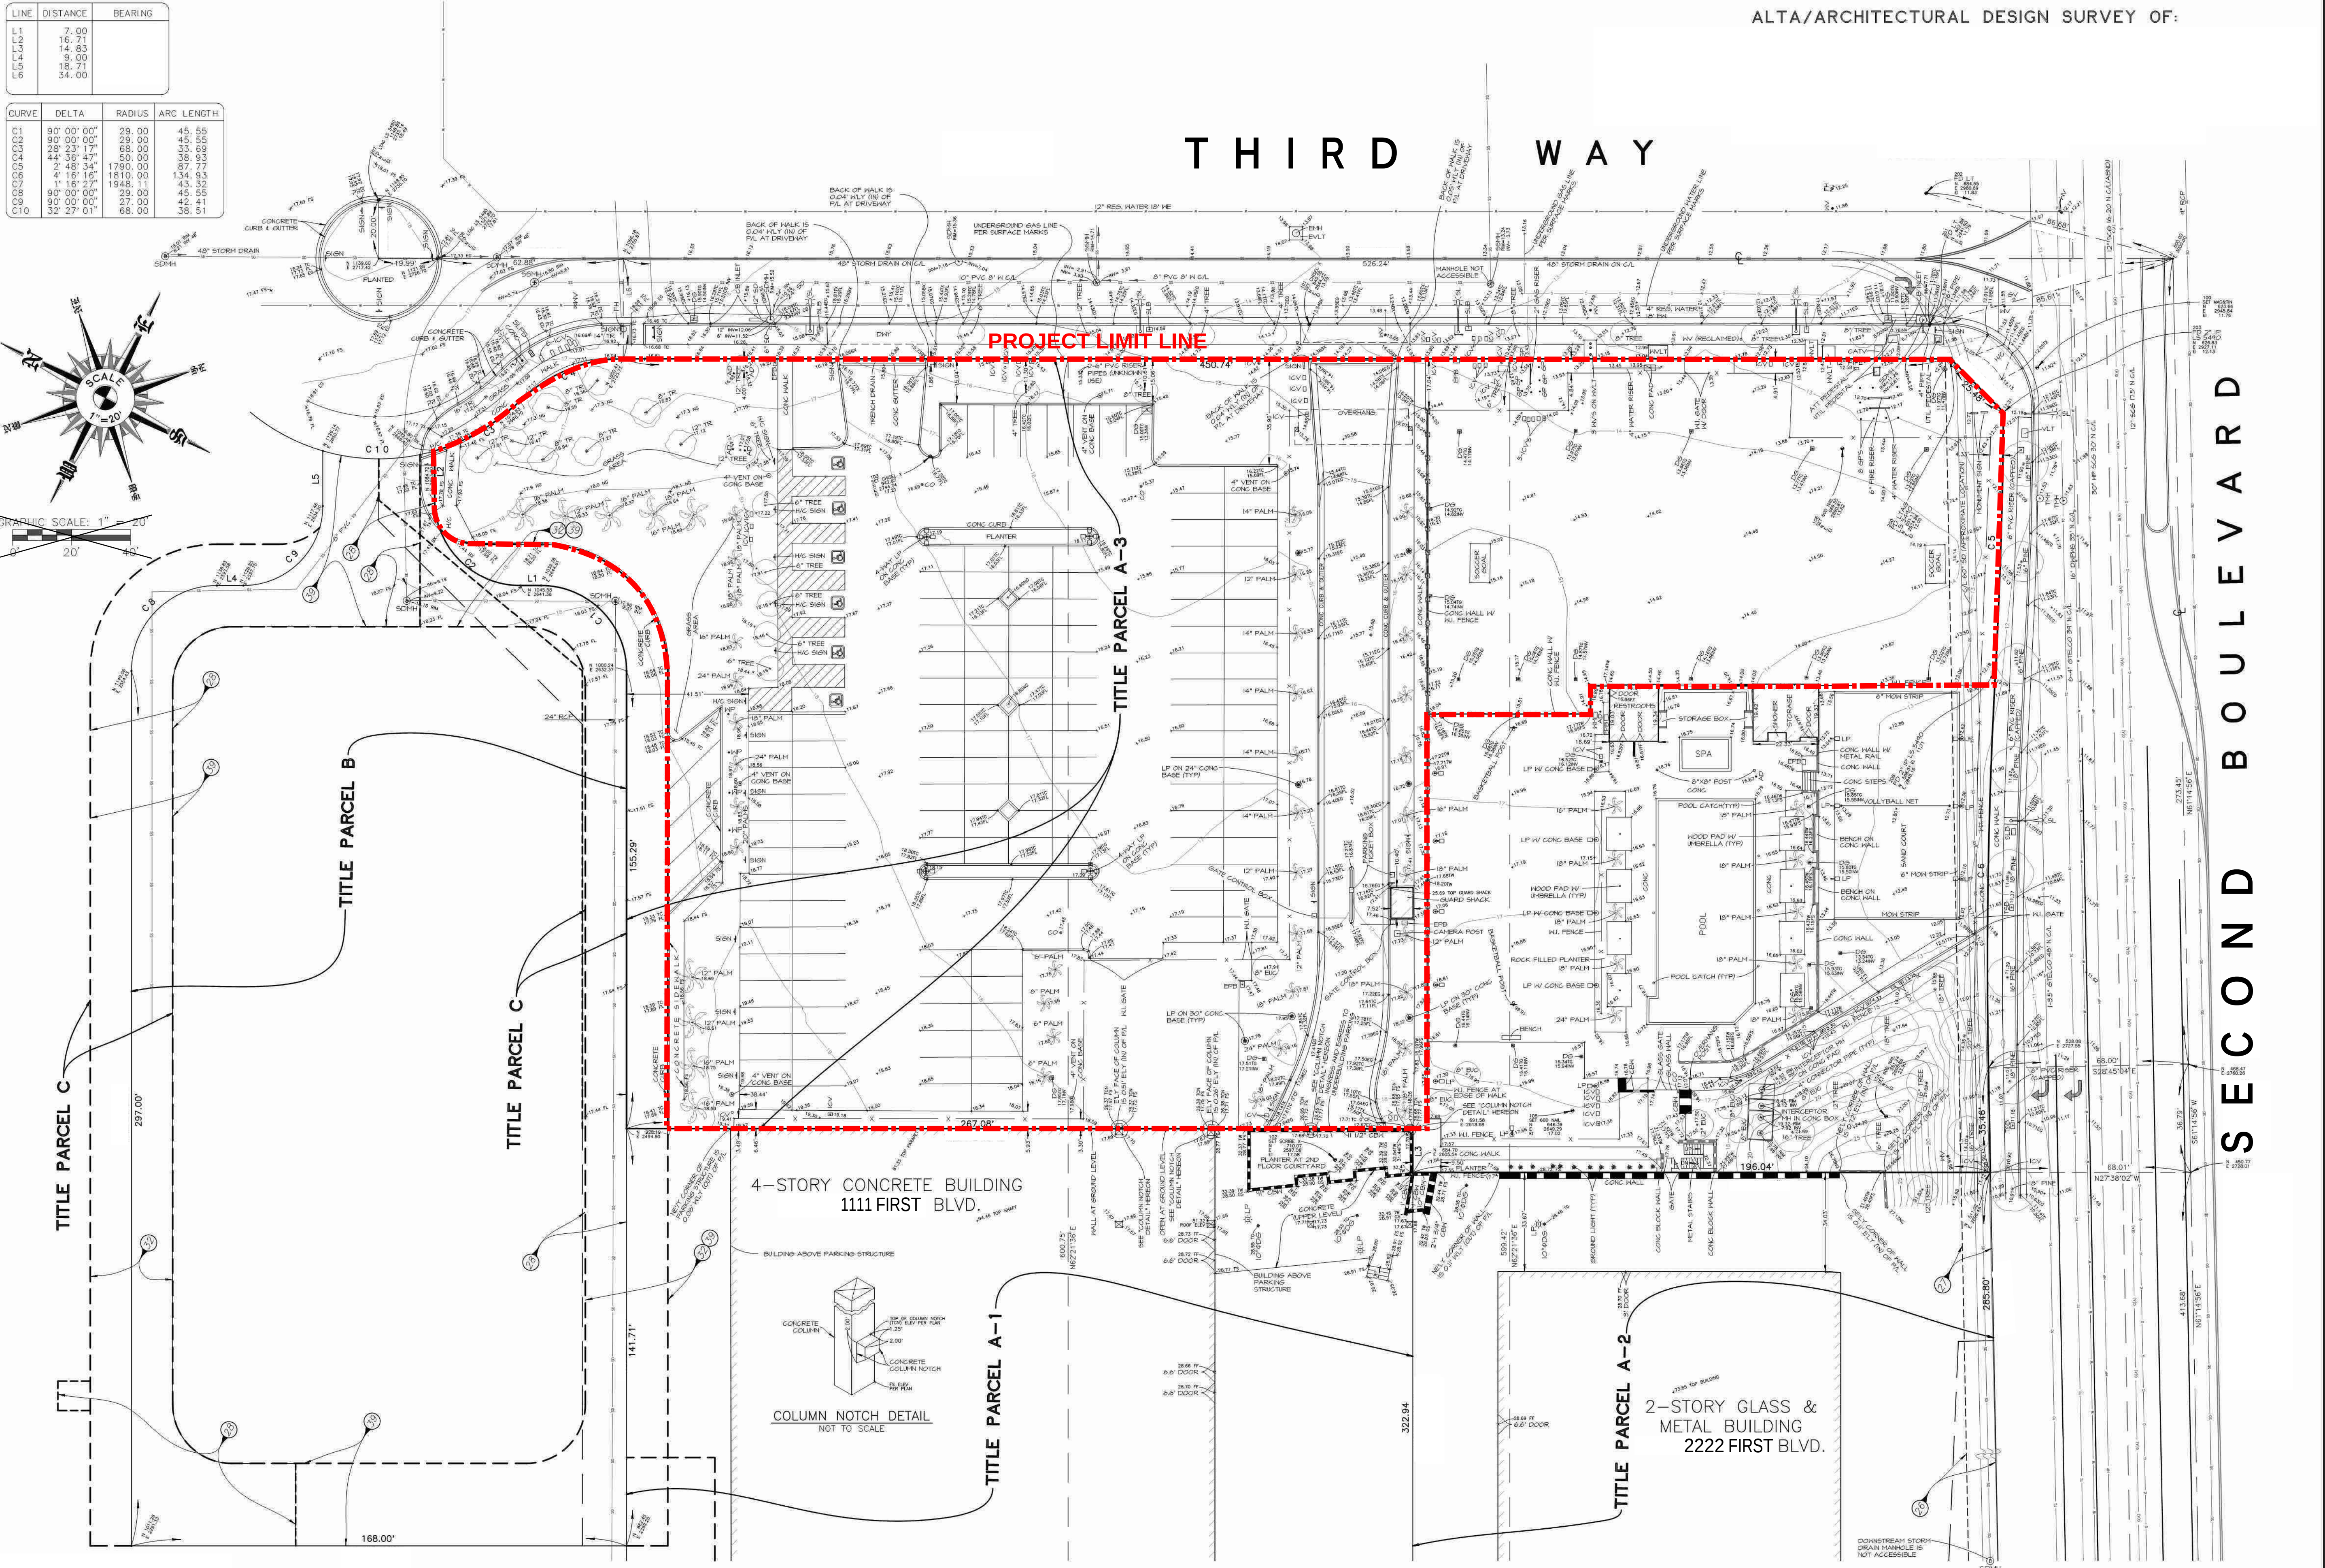


LINE	DISTANCE	BEARING
1	7.00	
2	16.71	
3	14.83	
4	9.00	
5	18.71	
6	34.00	


CURVE	DELTA	RADIUS	ARC LENGTH
C1	90° 00' 00"	29.00	45.55
C2	90° 00' 00"	29.00	45.55
C3	28° 13' 17"	88.00	53.69
C4	44° 36' 47"	50.00	38.93
C5	2° 46' 14"	1790.00	57.72
C6	4° 16' 16"	1810.00	134.93
C7	1° 15' 27"	1948.11	43.32
C8	90° 00' 00"	29.00	45.55
C9	90° 00' 00"	27.00	42.41
C10	27° 01' 01"	68.00	38.51

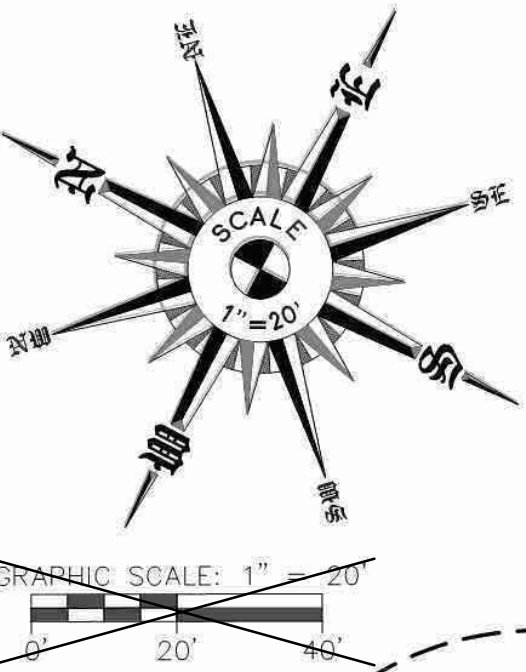

REV	DATE	DESCRIPTION	BY
2		REVISIONS PER CLIENT COMMENTS	
1		REVISIONS PER CLIENT COMMENTS	

ALTA/ARCHITECTURAL DESIGN SURVEY OF:

DATE:
SCALE: ONE INCH = TWENTY FEET
CONTOUR INTERVAL: N/A
PROJECT NO:
SHEET TWO OF TWO SHEETS

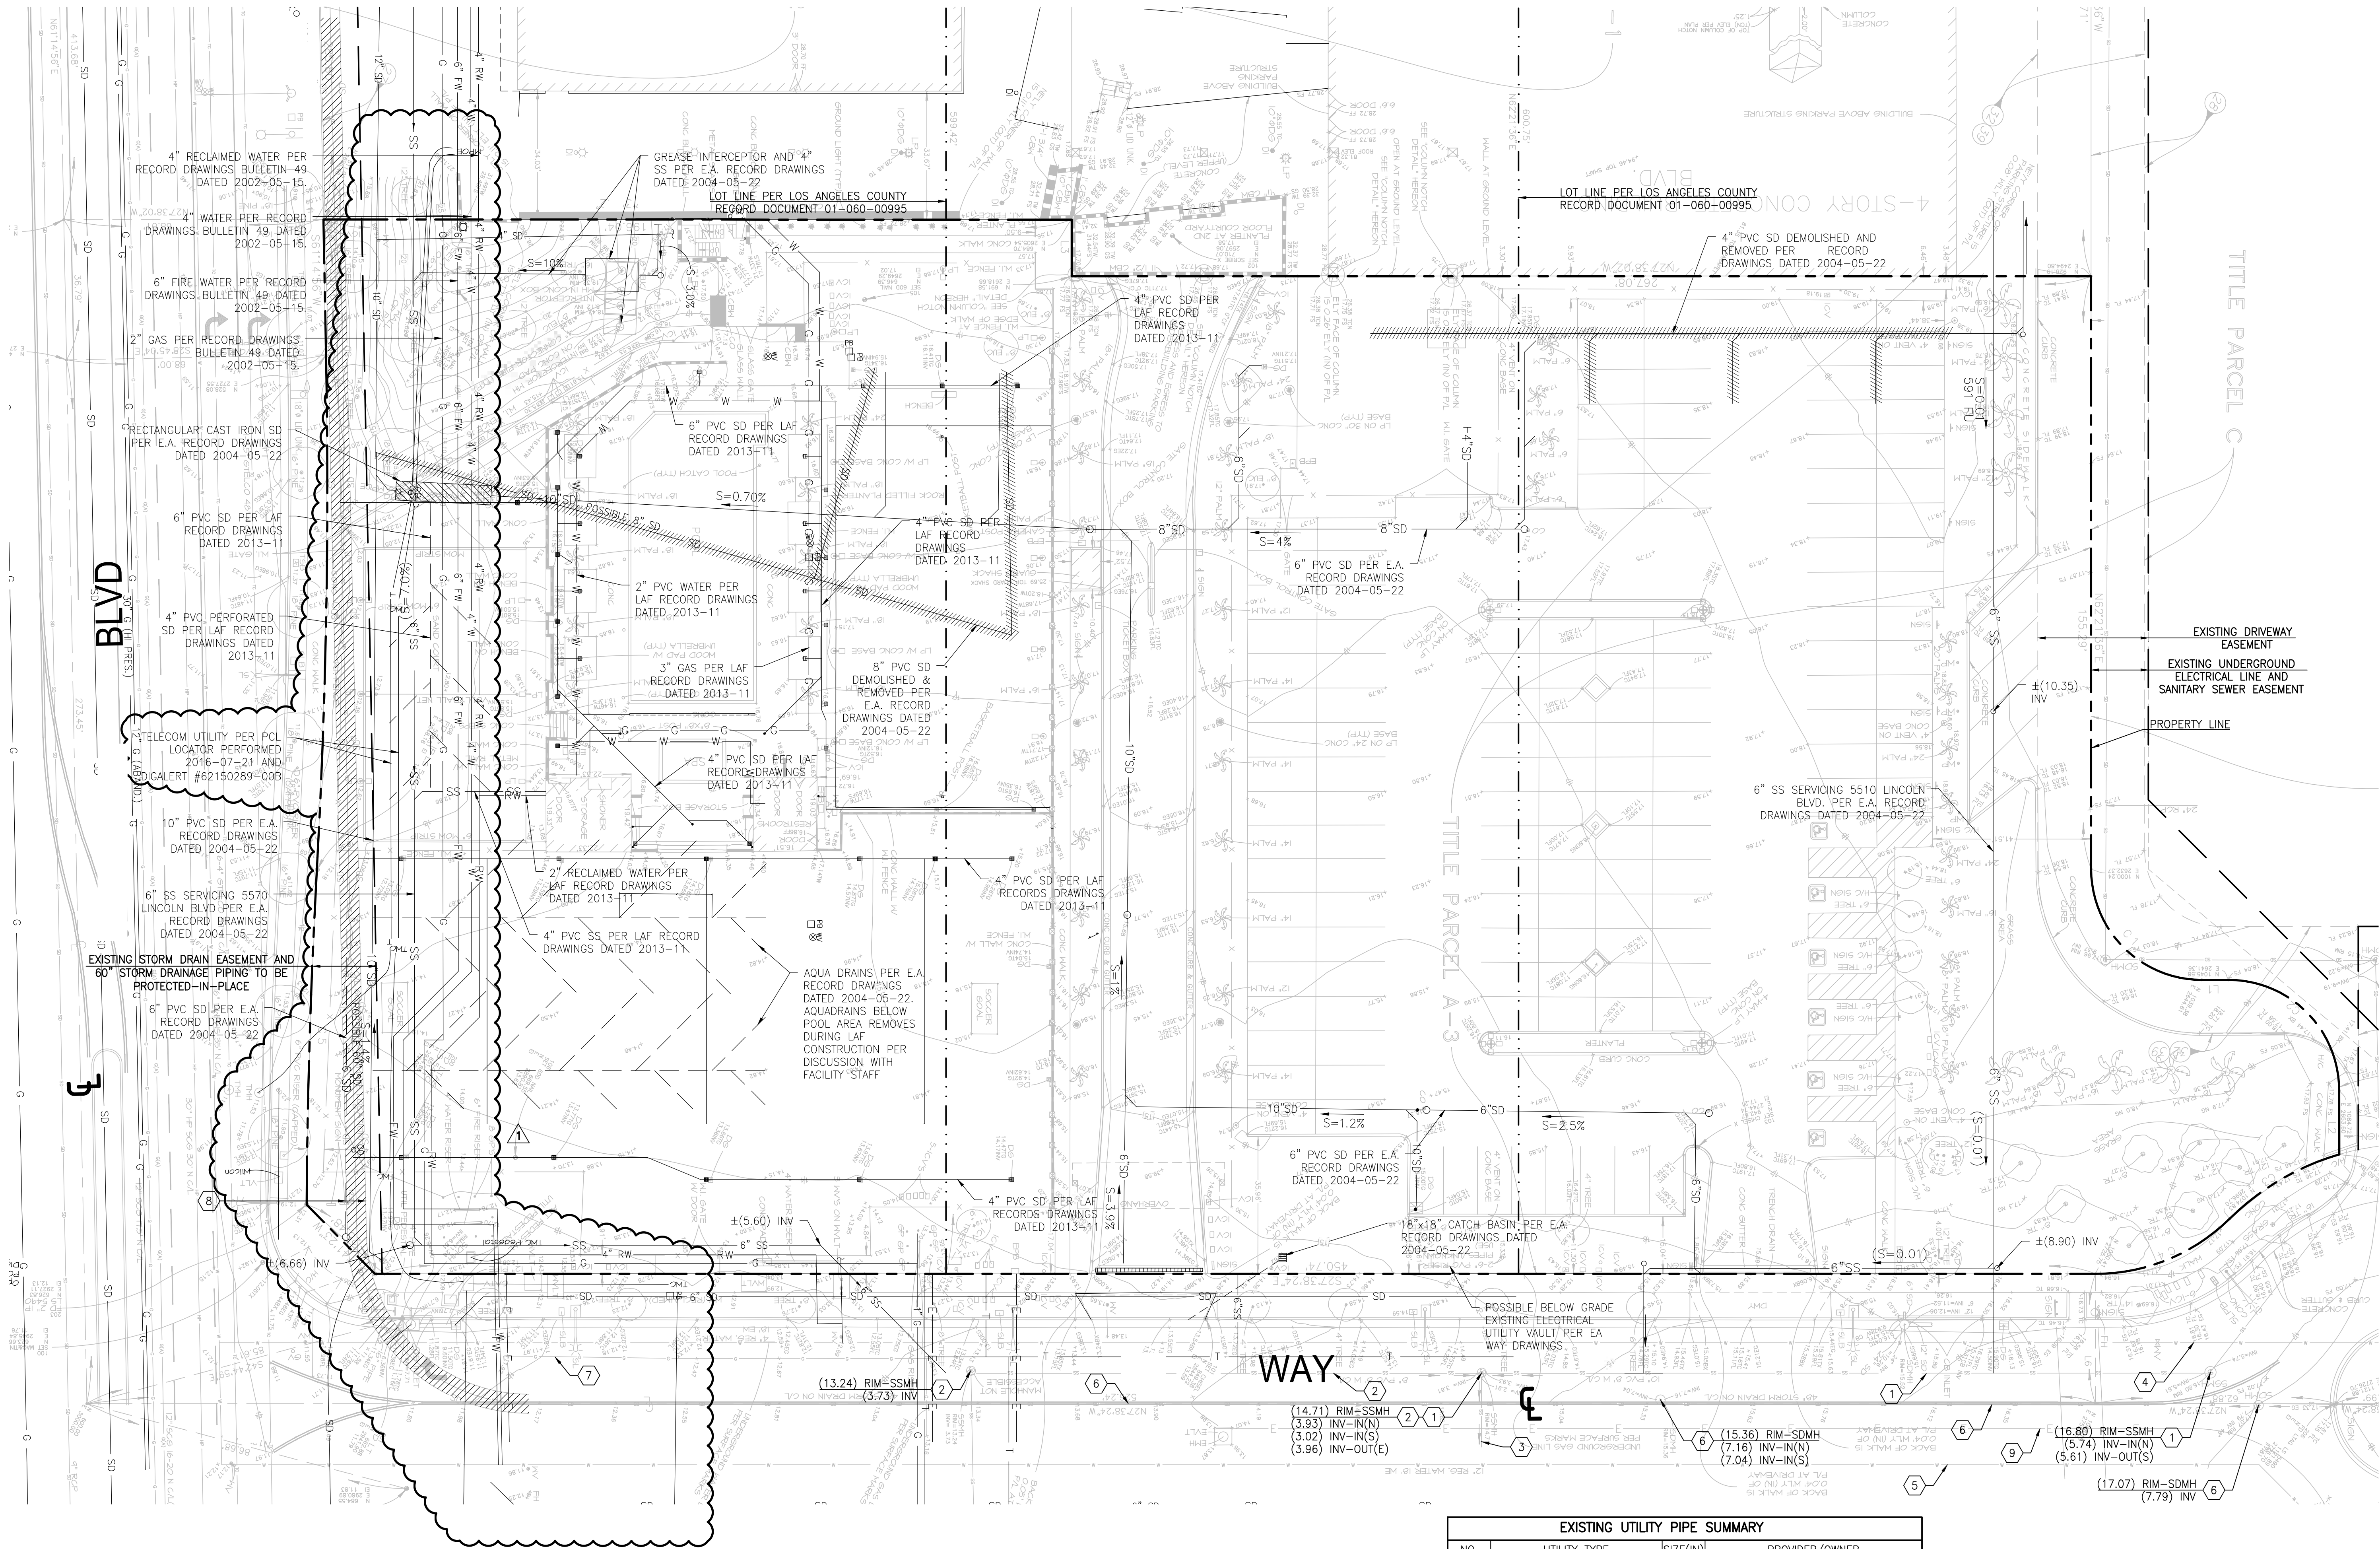

EXISTING UTILITY PIPE SUMMARY			
NO.	UTILITY TYPE	SIZE(IN)	PROVIDER/OWNER
1	SANITARY SEWER	10	
2	SANITARY SEWER	8	
3	SANITARY SEWER	10	
4	RECLAIMED WATER	4	
5	DOMESTIC WATER	12	
6	STORM DRAIN	48	
7	GAS	8	
8	STORM DRAIN	60	
9	ELECTRICAL	-	

