



4/16/2010 11:58:26 AM
C:\FA\Revit\Projects\200725 SCRM Area.Dr.rvt

Warning: It is a violation of the law for any person, unless acting under the direction of a licensed architect, to alter an item in any way. If an item in this document is altered, the altering architect, if other than the architect of record, shall affix the item his seal and the notation "altered by" followed by his signature and the date of such alteration, and the specific description of the alteration.

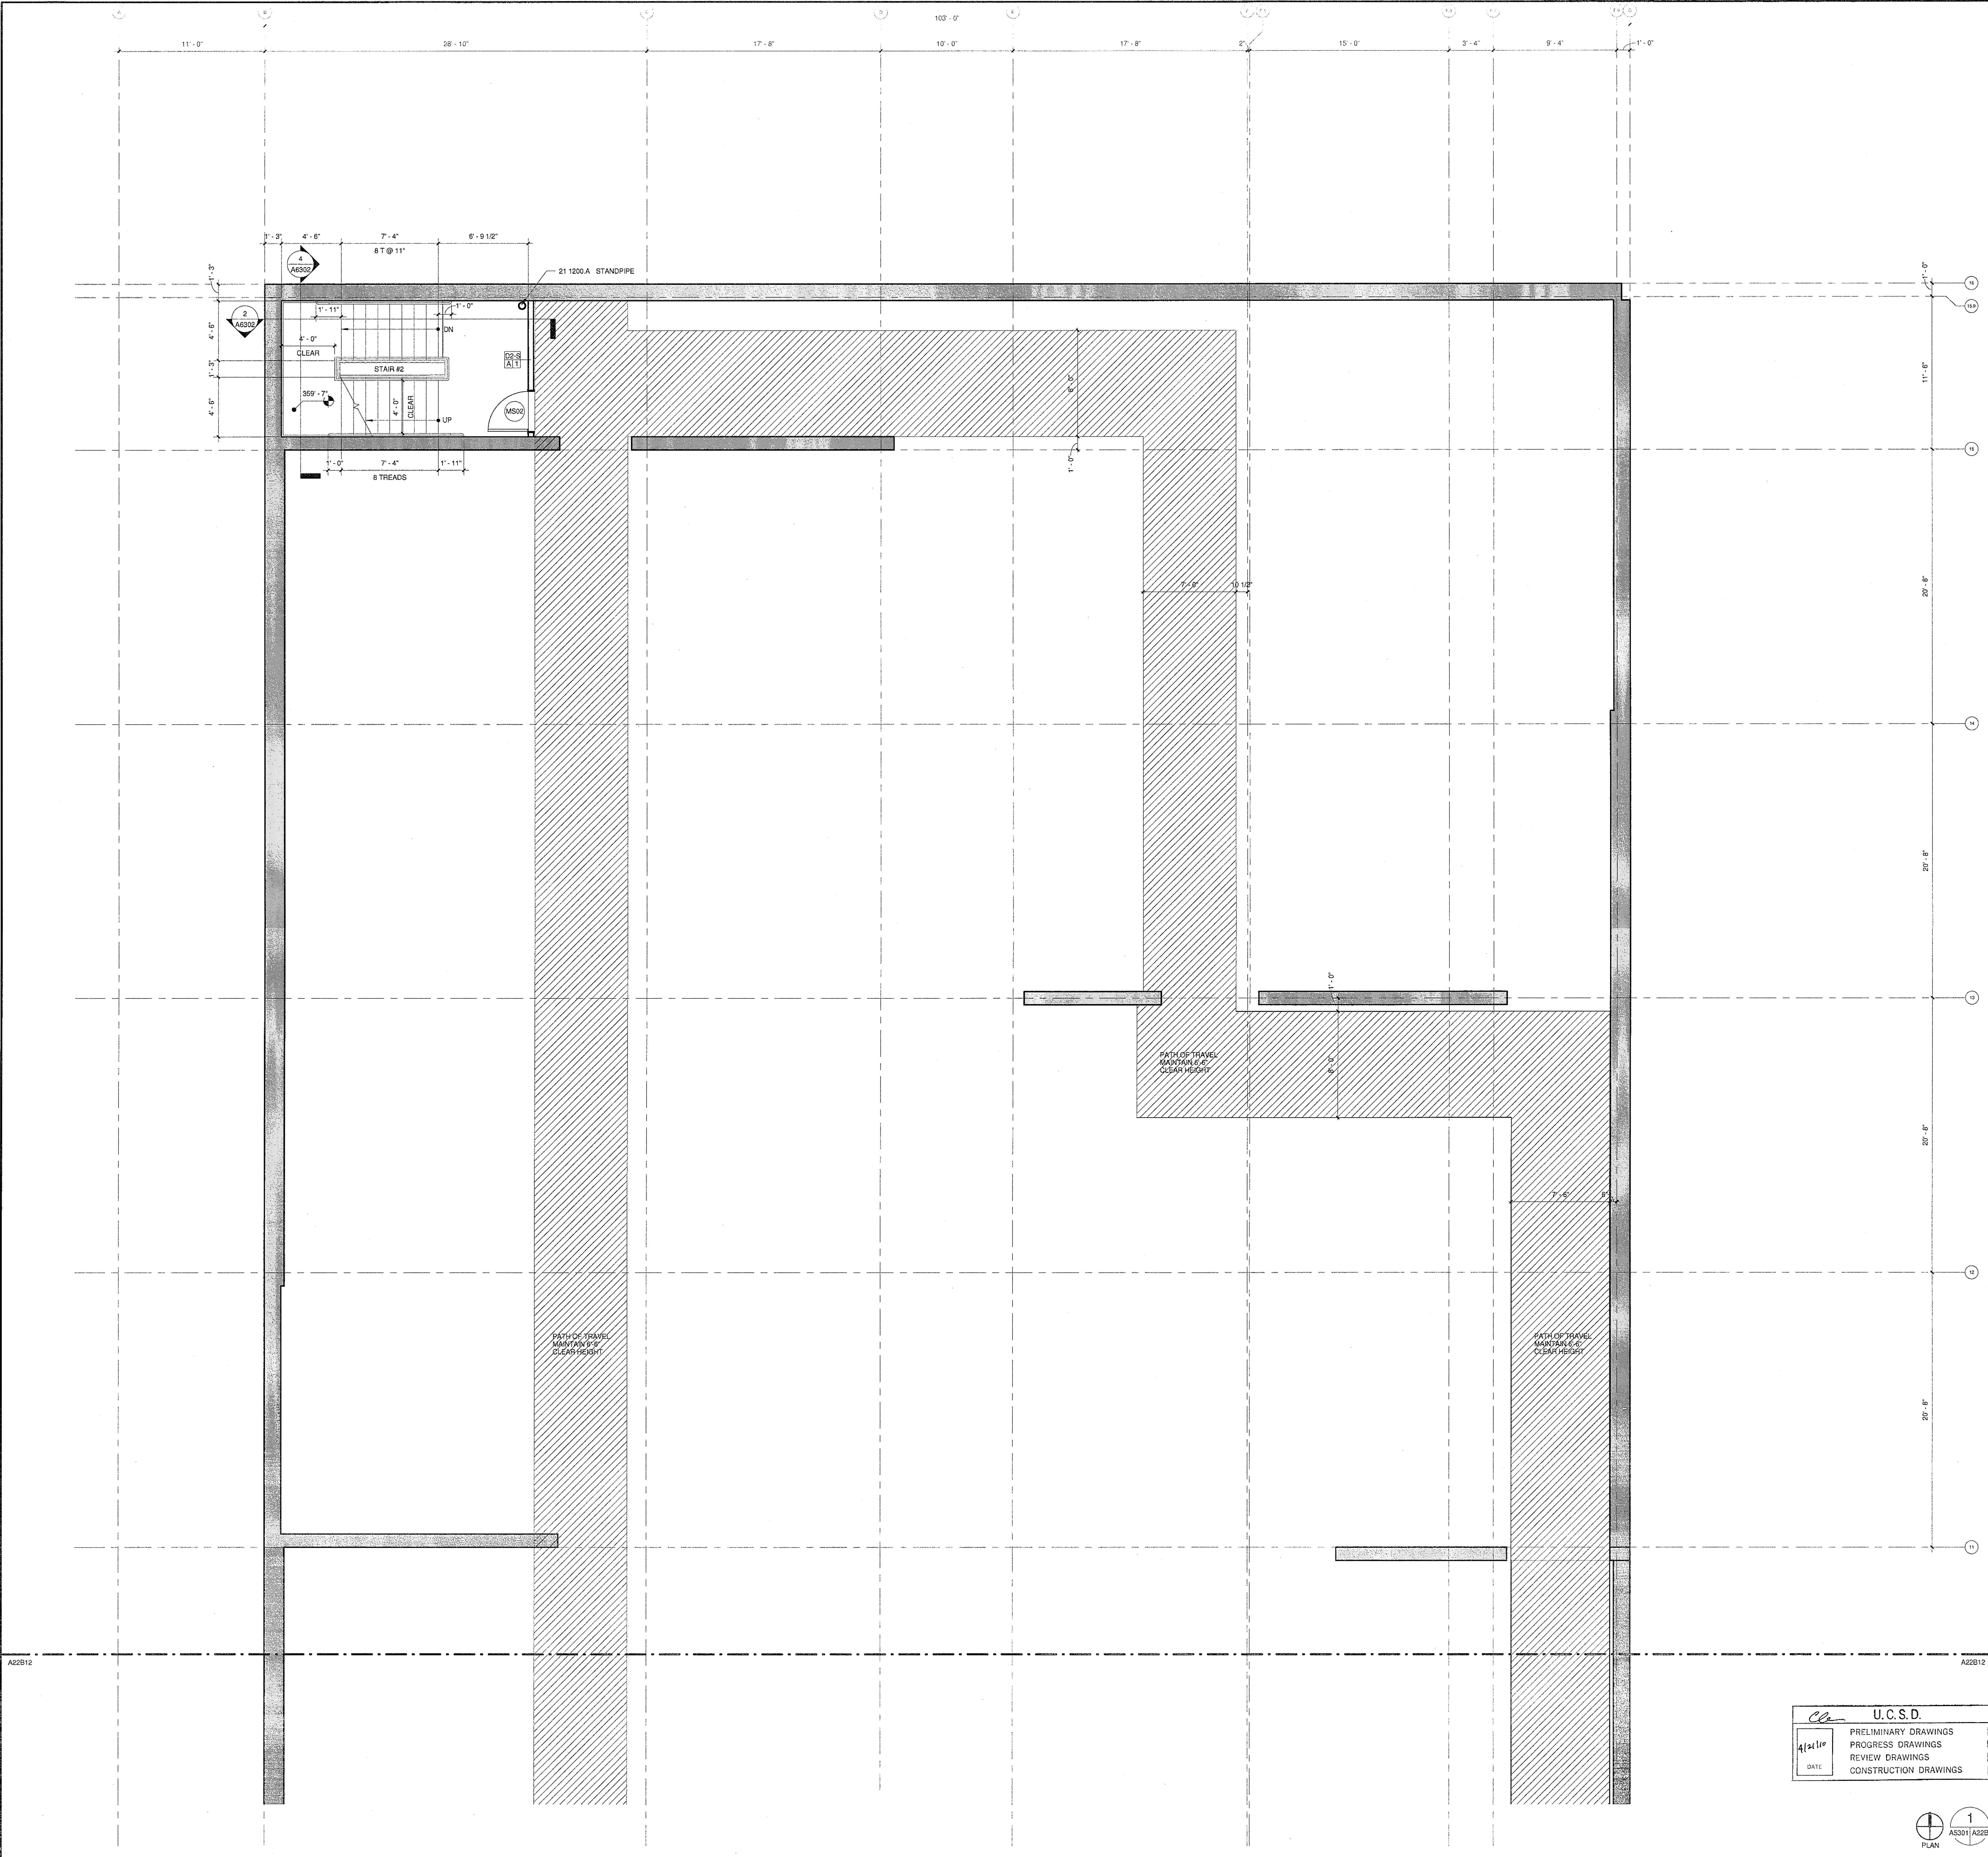

U.C.S.D.	
PRELIMINARY DRAWINGS	☐
PROGRESS DRAWINGS	☐
REVIEW DRAWINGS	☐
CONSTRUCTION DRAWINGS	☒

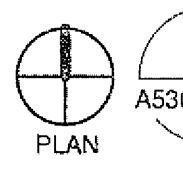

1 INTERSTITIAL FLOOR PLAN - ZONE 1
A3001/A22B11 1/4" = 1'-0"




APPROVED
FIRE AND PANIC ONLY
04-15-2010
JEFFREY W. OLSON
STATE OF CALIFORNIA
CONSTRUCTION SERVICES

FENTRESS ARCHITECTS
425 Broadway, Suite 200
San Francisco, CA 94102
415.774.1234
www.fentressarchitects.com

LandmarkPhelps Consortium, LLC
10000 Wilshire Blvd., Suite 1000
Beverly Hills, CA 90210
310.274.1234

CONSULTANT

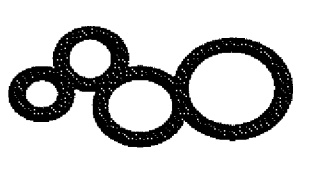

SANFORD CONSORTIUM FOR REGENERATIVE MEDICINE
2880 TORREY PINES SCENIC DRIVE
LA JOLLA, CALIFORNIA 92037

ISSUED FOR	DATE
BID PK #1 100 CD	10.06.08
50% PROGRESS	10.24.08
BID PK #1 80 CD	12.01.08
BID PK #1 100 CD	02.16.09
BID PK #2 100 CD	03.28.09
100% CD	05.08.09
CD-3	01.07.10