




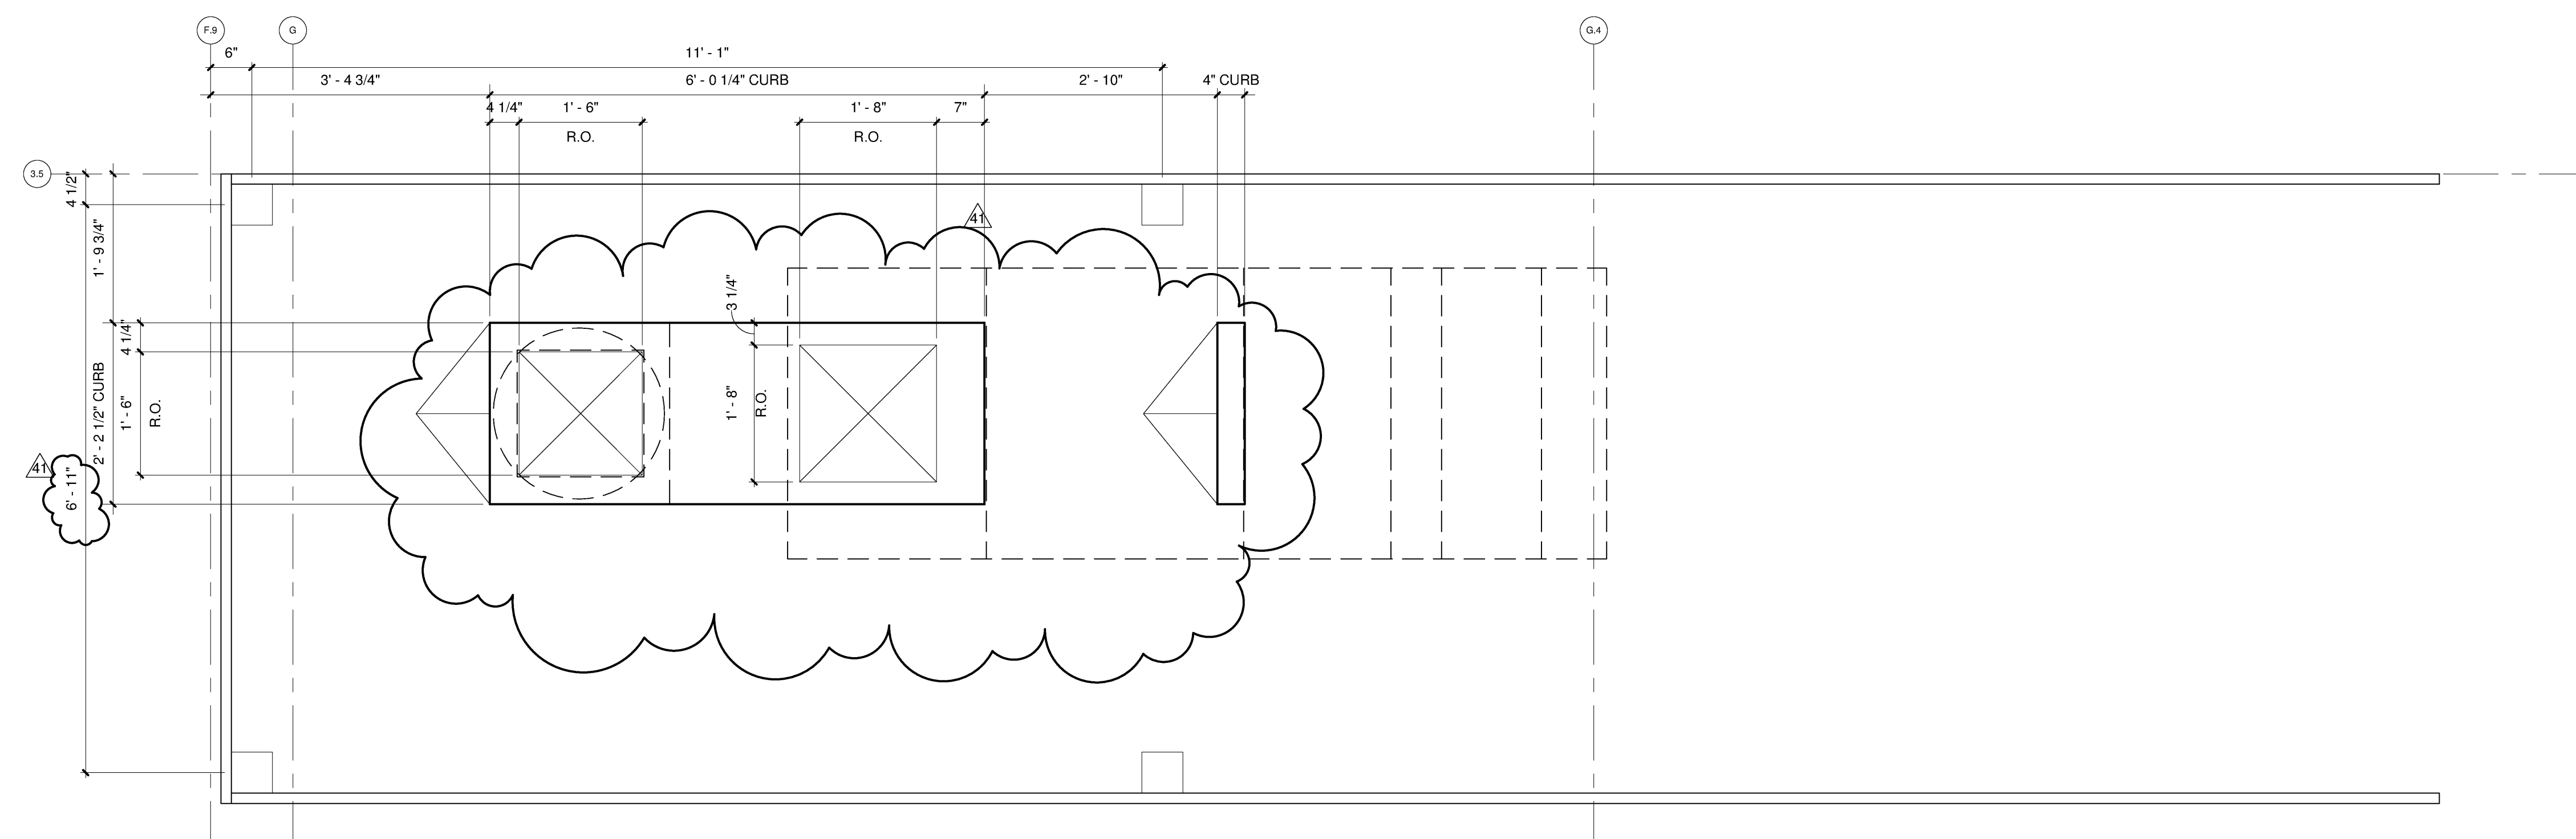

2 CAFE ROOF PENTHOUSE PLAN
A2234 A2234 3/4" = 1'-0"

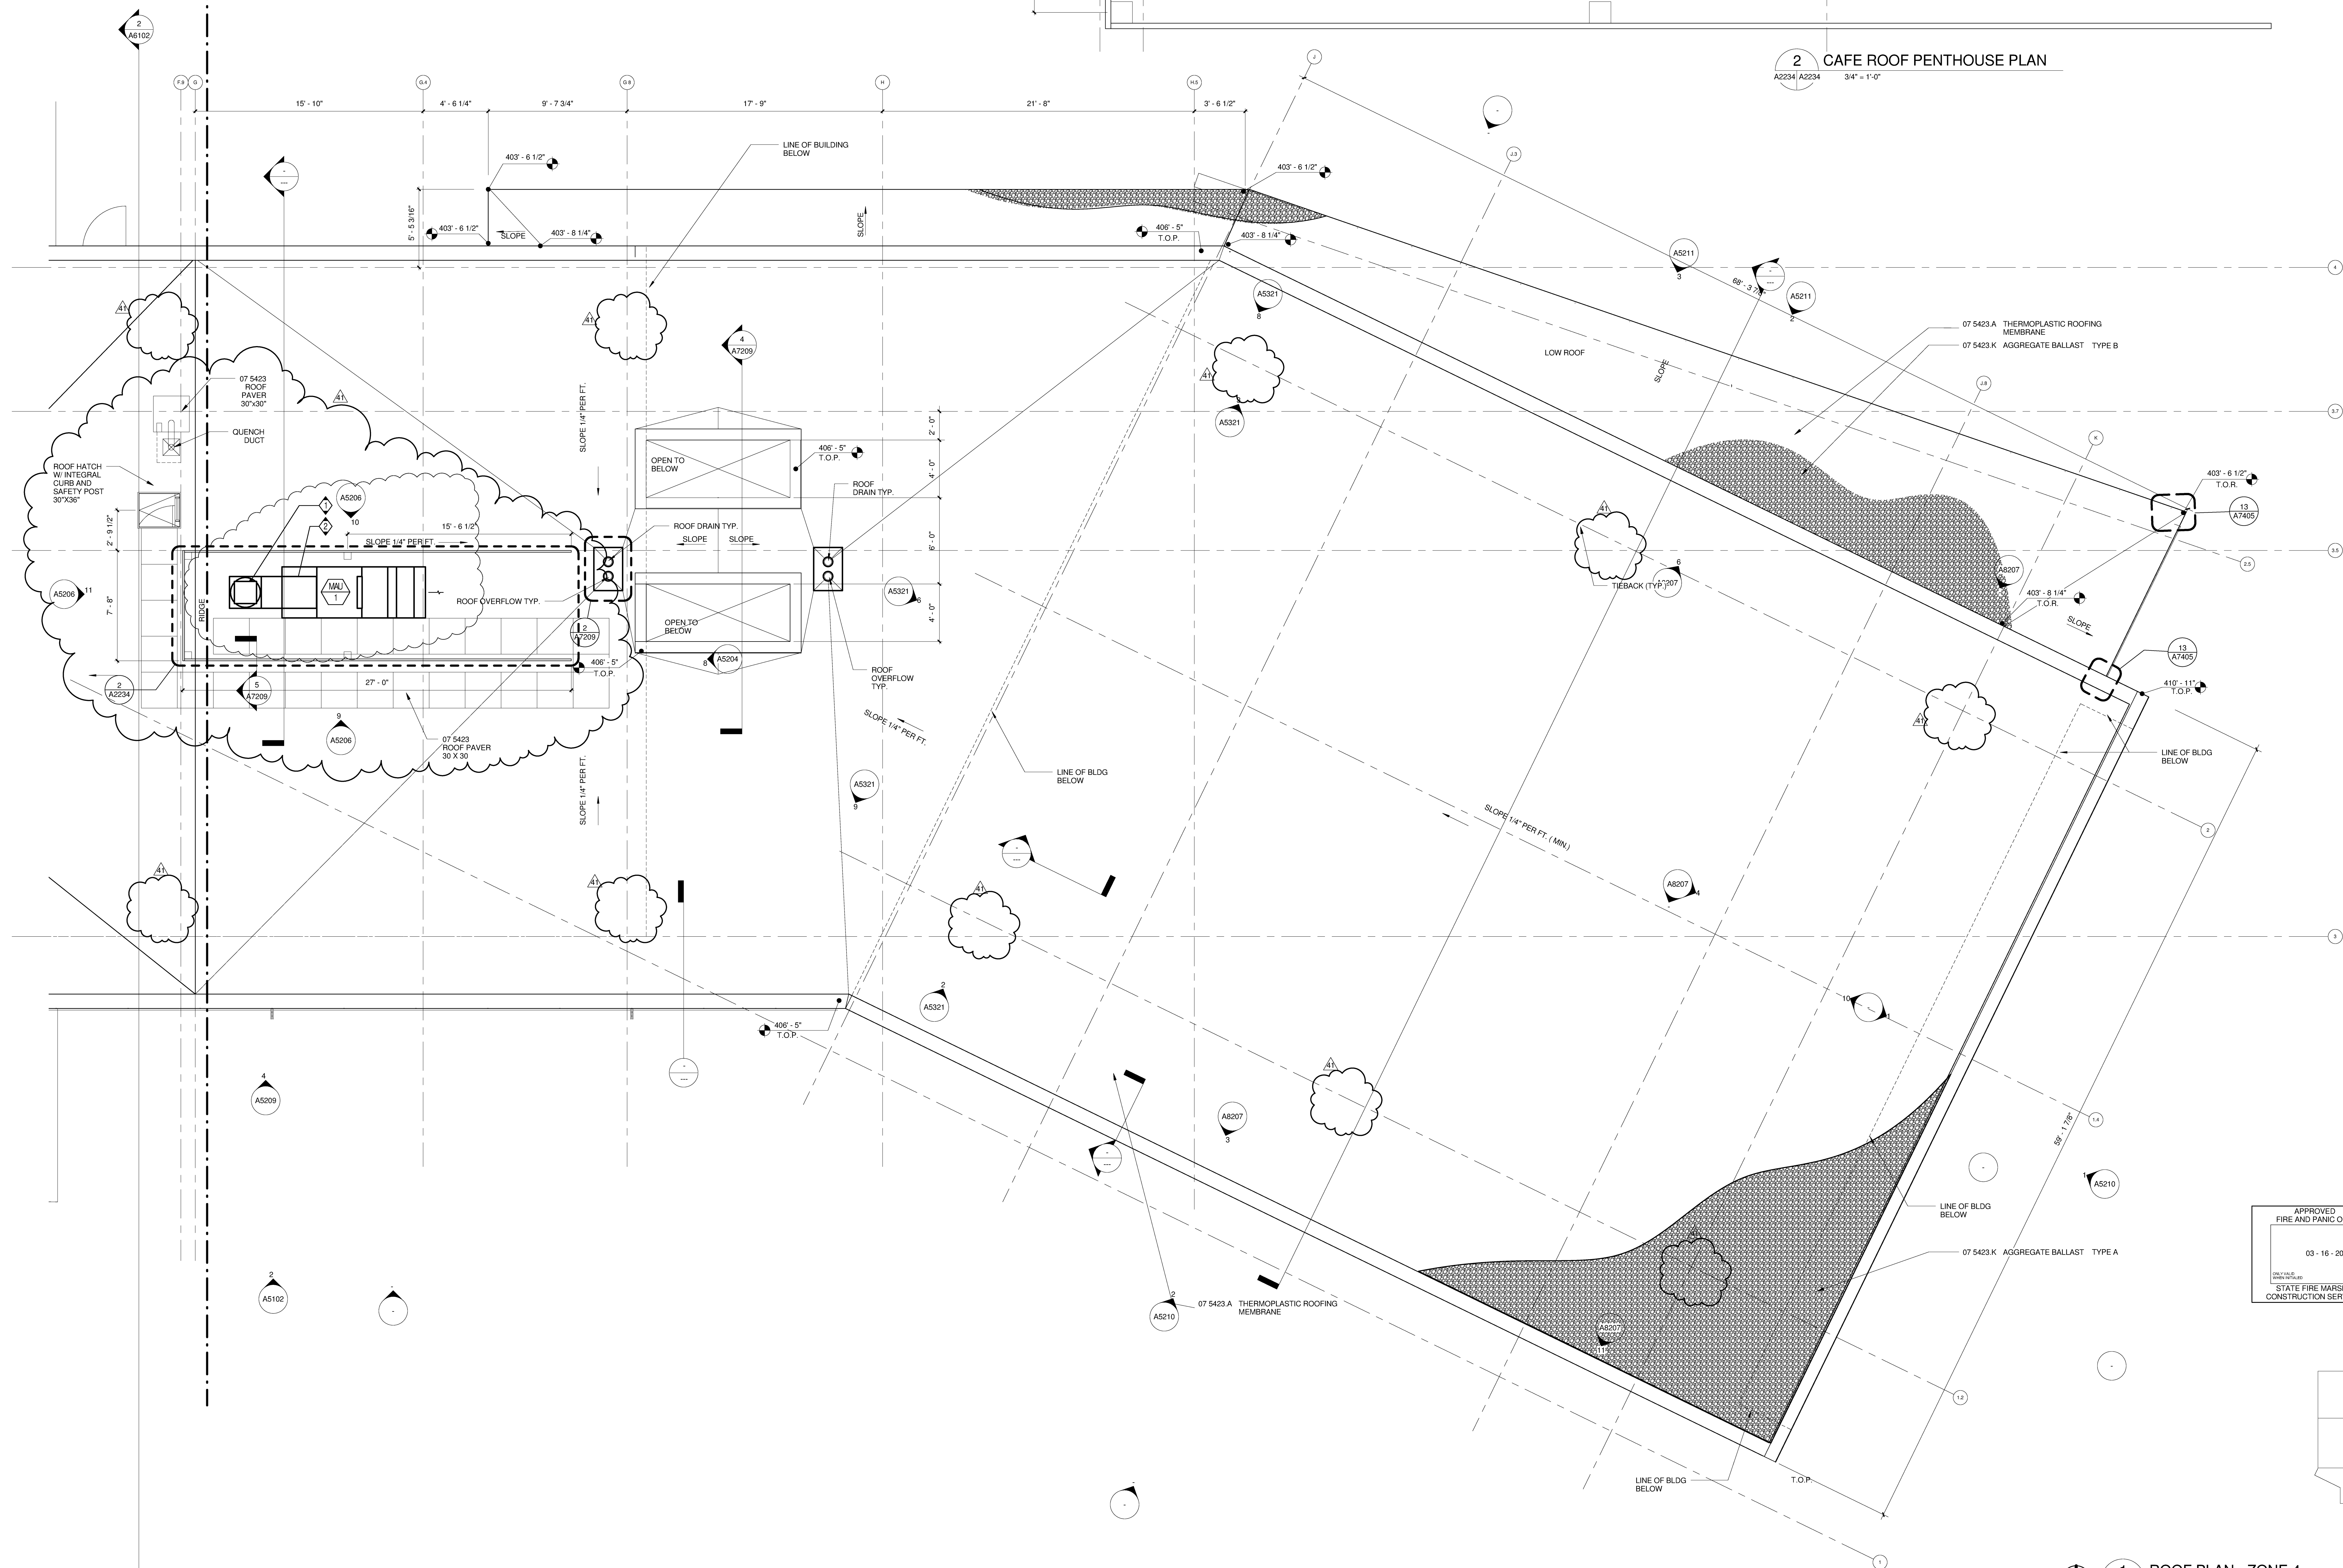

1 ROOF PLAN - ZONE 4

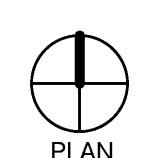

A2234