
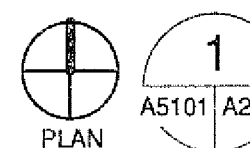


4/15/2010 12:02:39 PM
C:\Users\jason\Documents\200725 SCRM_A2252.dwg


Warning: It is a violation of the law for any person, unless acting under the direction of a licensed architect, to alter an item in any way. If an item in this document is altered, the altering architect, if other than the architect of record, shall affix the item his seal and the notation "altered by" followed by his signature and the date of such alteration, and the specific description of the alteration.

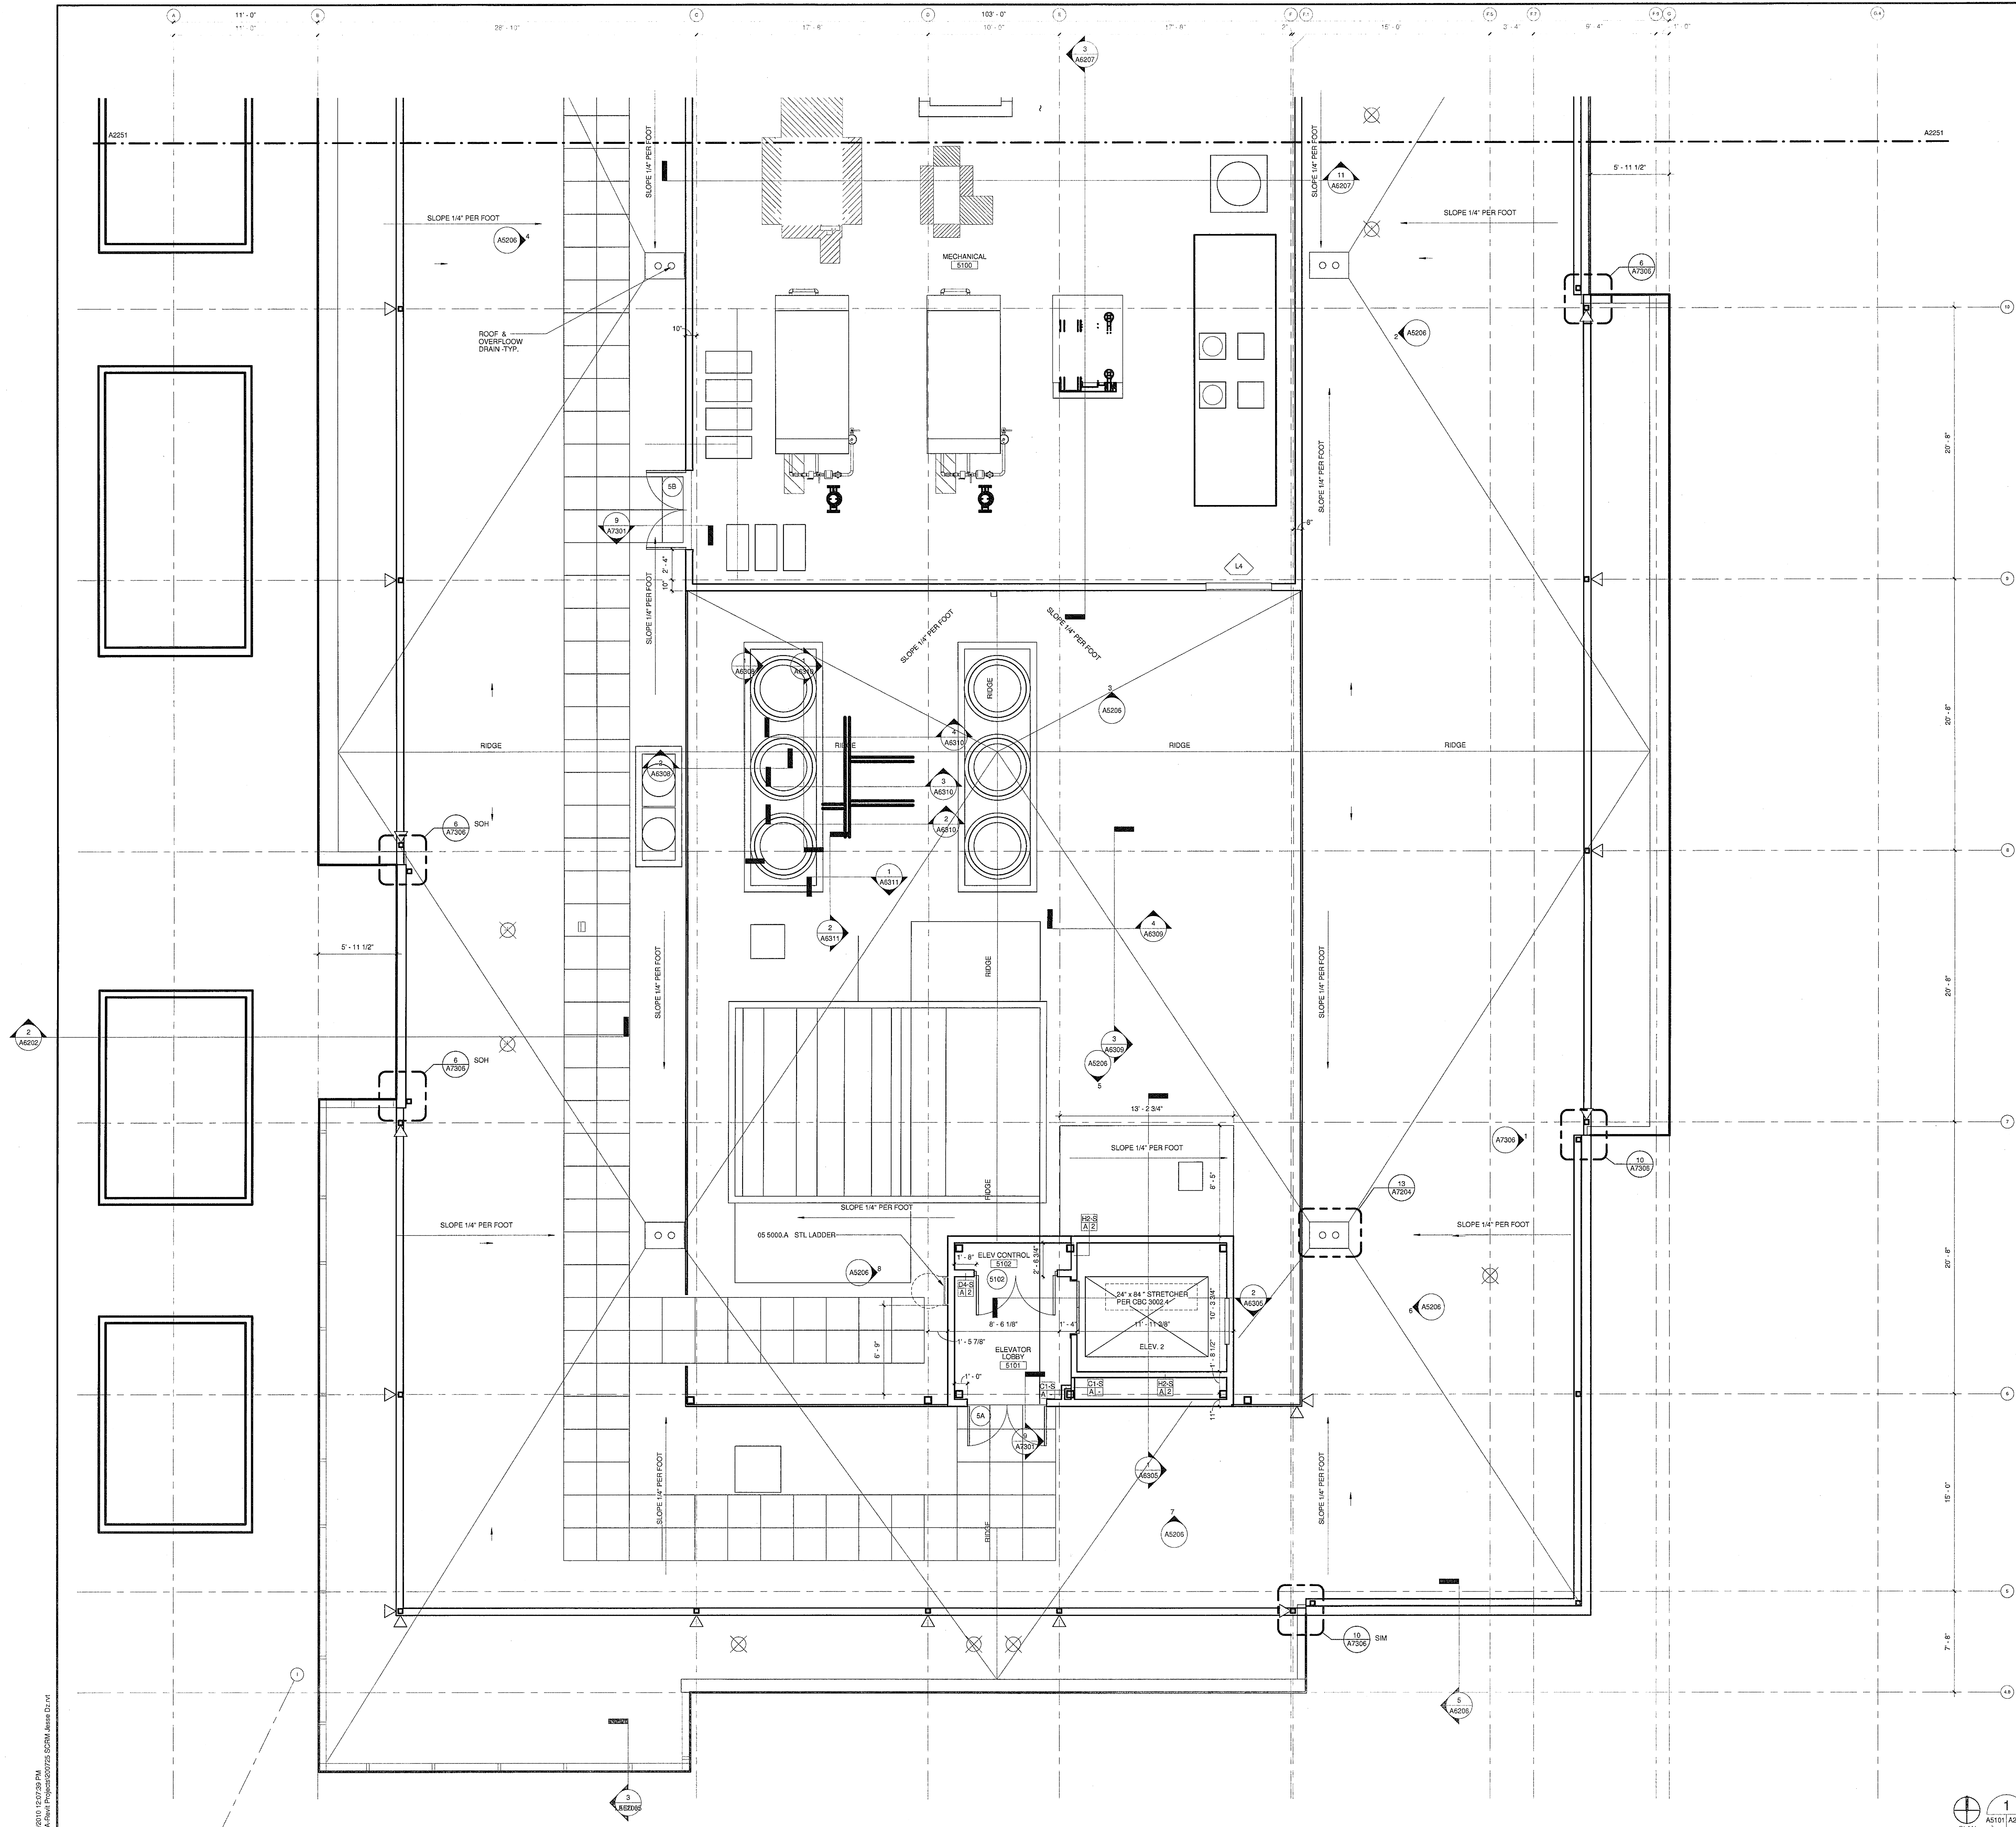

1
A5101/A2252
1/4\"/>

PENTHOUSE DATUM: 438'

U.C.S.D.	
☐	PRELIMINARY DRAWINGS
☐	PROGRESS DRAWINGS
☐	REVIEW DRAWINGS
☒	CONSTRUCTION DRAWINGS

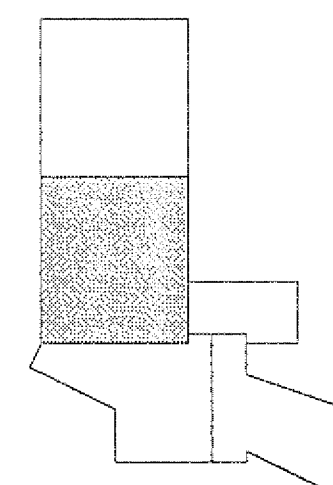

DRAWN BY: Author
PROJECT #: 200725.020
SHEET NUMBER

A2252

FENTRESS ARCHITECTS

DAVIS DAVIS
ARCHITECTS

CONSULTANT



SANFORD CONSORTIUM FOR REGENERATIVE MEDICINE
2880 TORREY PINES SCENIC DRIVE
LA JOLLA, CALIFORNIA 92037

ISSUED FOR	DATE
BID PK #1 100 DD	10.08.08
50% PROGRESS	10.24.08
BID PK #1 150 CD	12.01.08
BID PK #1 100 CD	02.16.09
BID PK #2 100 CD	03.28.09
100% CD	05.08.09
CD-3	01.07.10

APPROVED
FIRE AND PANIC ONLY.
04-15-2010
JASON
STATE FIRE MARSHAL
CONSTRUCTION SERVICES

COPYRIGHT ©
FENTRESS ARCHITECTS