
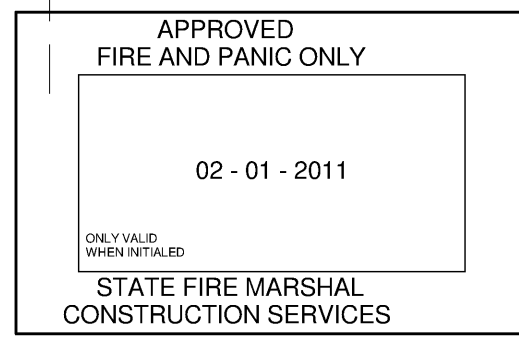


5/10/2011 7:59:25 AM
C:\A\Arch\Projects\200725 SCRM\Issued DL.rvt

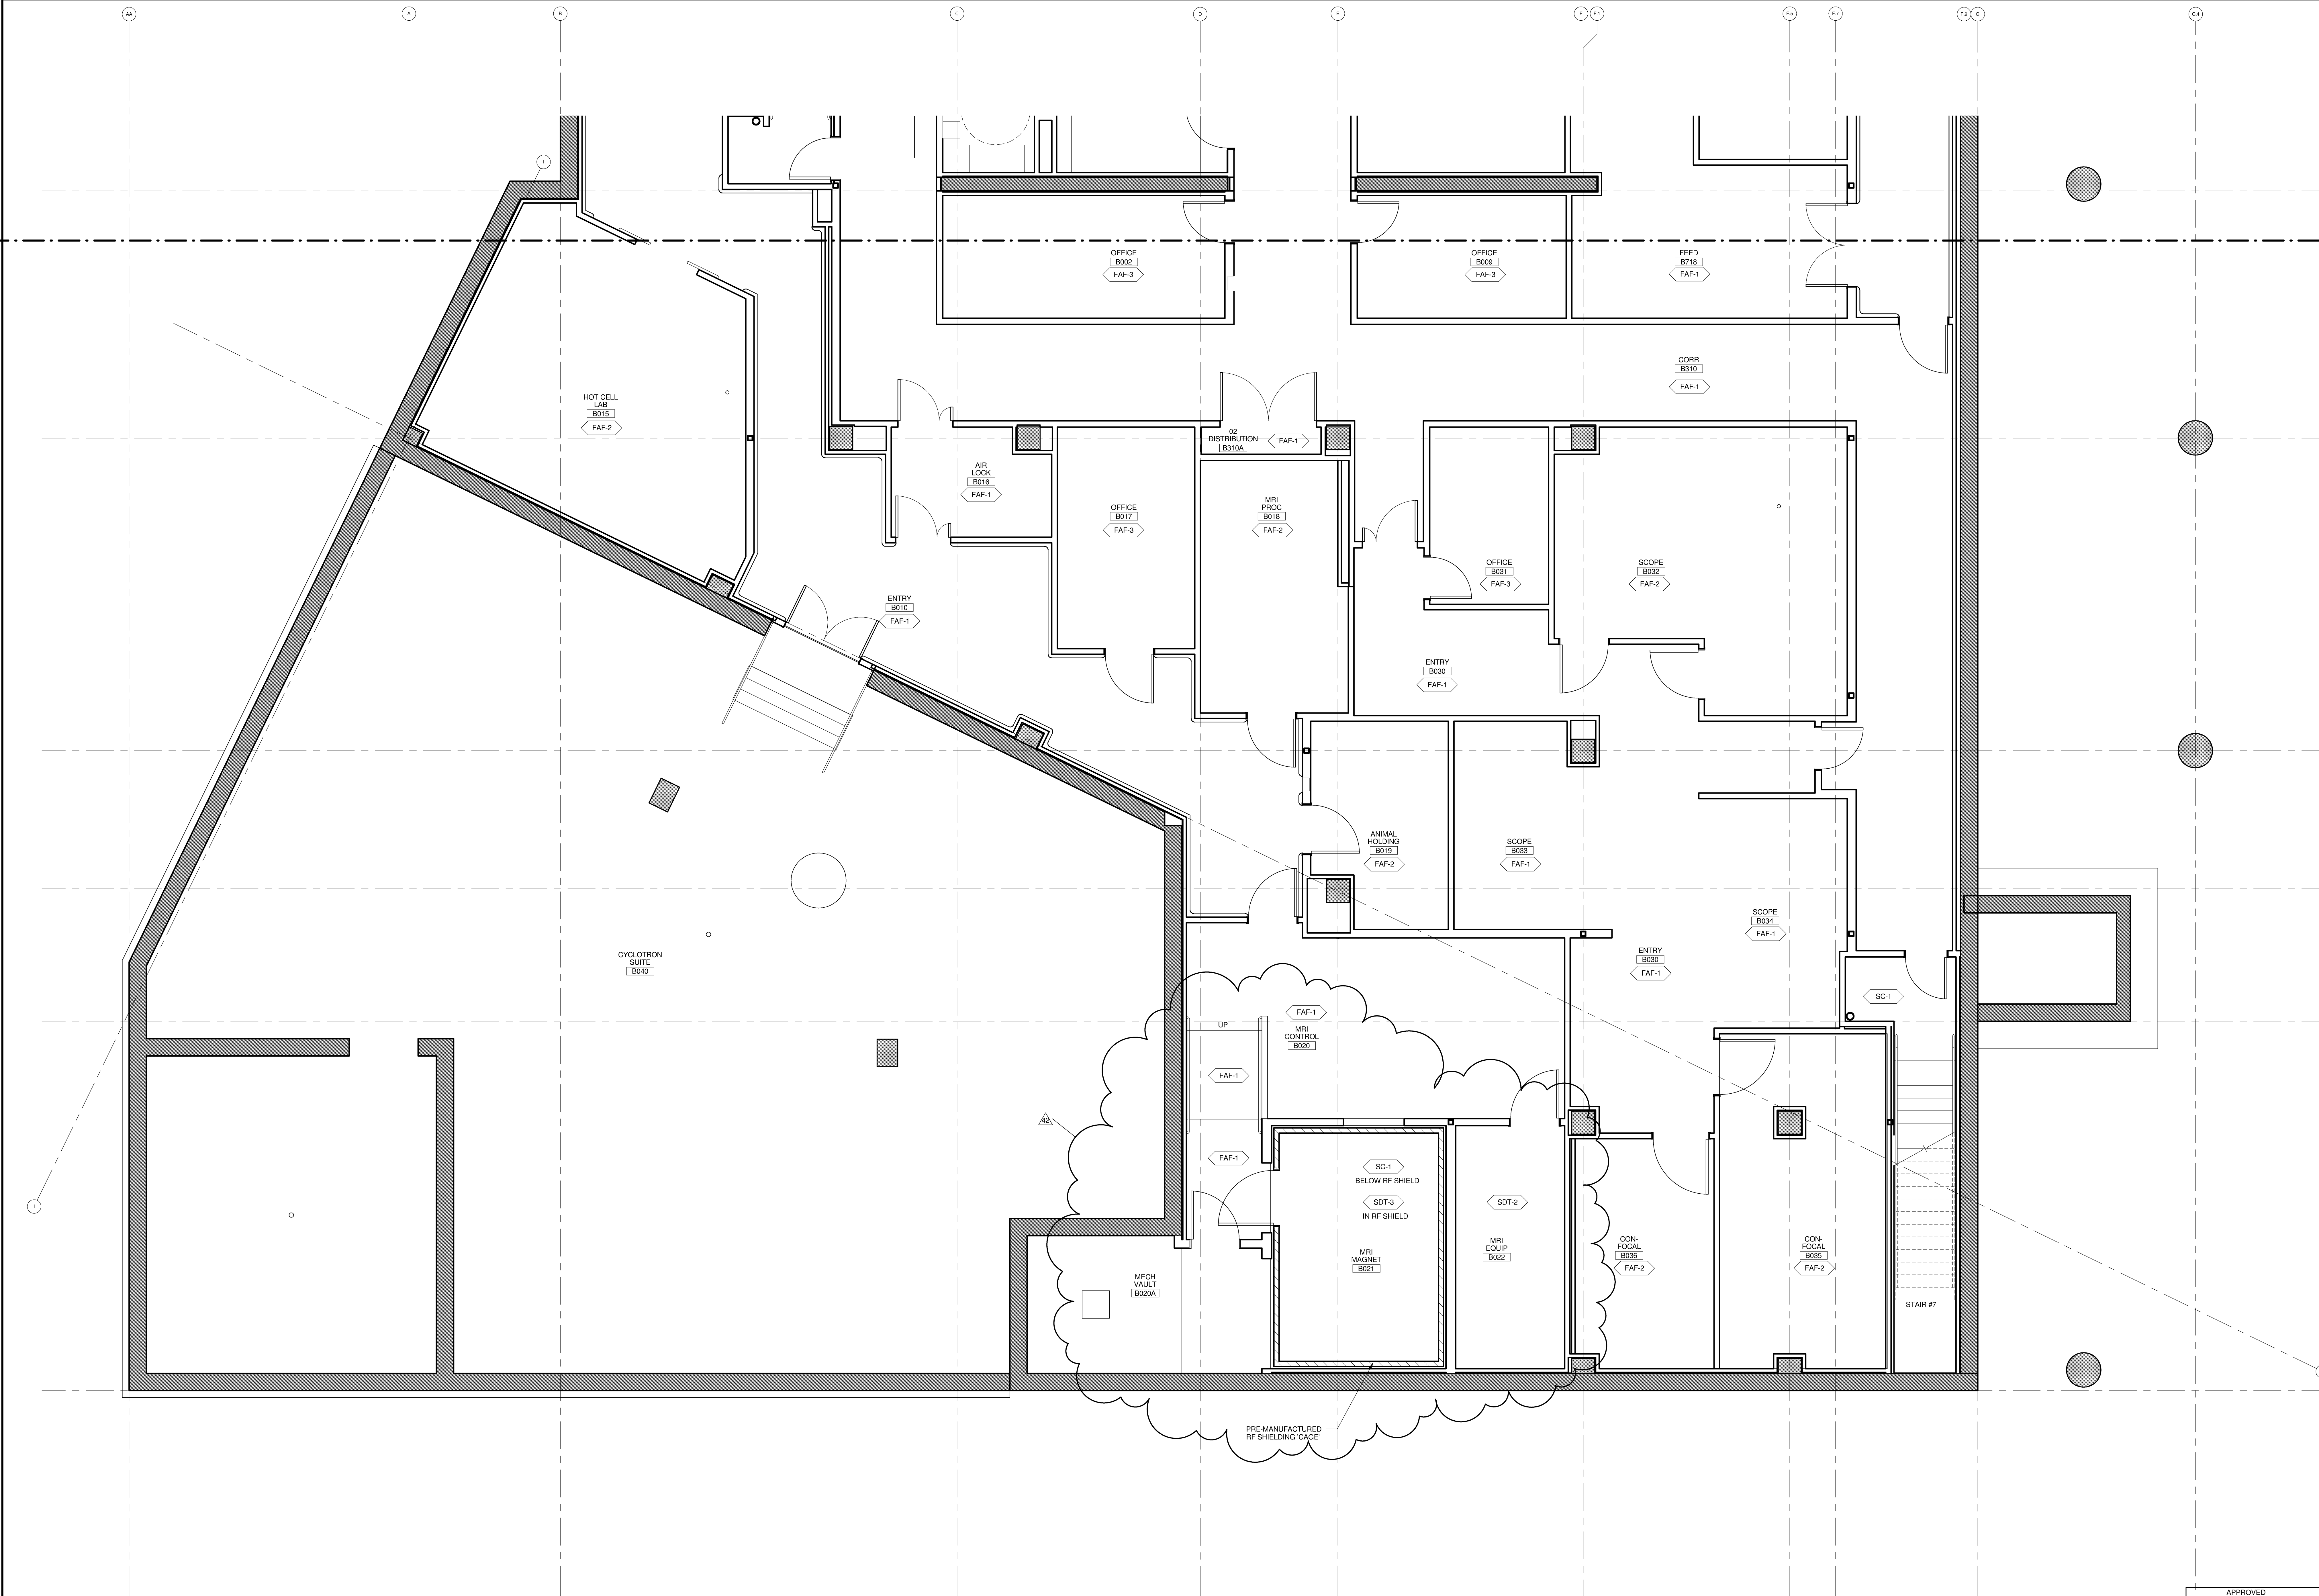

1 B2 VIVARIUM - ZONE 3 - FINISH PLAN
AS301 A23B23 1/4" = 1'-0"
0 2' 4' 6'

COPYRIGHT © FENTRESS ARCHITECTS	
ISSUED FOR	DATE
BID PK #1 100 CD	02.16.09
BID PK #2 100 CD	03.26.09
100% CD	05.08.09
CORR 001	02.26.10
CD-4	04.15.10
ASI 026	12.15.10
ASI 028	01.21.11
ASI 030	05.10.11

SANFORD CONSORTIUM FOR REGENERATIVE MEDICINE

2880 TORREY PINES SCENIC DRIVE
LA JOLLA, CALIFORNIA 92037

FENTRESS ARCHITECTS

430 Broadway, Denver, CO 80202
303.721.0400

DAVIS PARTNERS

2001 Third Avenue, San Diego, CA 92103

STAMP

SHEET NAME
PARTIAL FINISH PLAN -
VIVARIUM ZONE 3

DRAWN BY: Author
PROJECT # 200725.000

SHEET NUMBER
A23B23

Warning: It is a violation of the law for any person, unless acting under the direction of a licensed architect, to alter an item in any way. If an item in this document is altered, the altering architect, if other than the architect of record, shall affix the item his seal and the notation "altered by" followed by his signature and the date of such alteration, and the specific description of the alteration.