
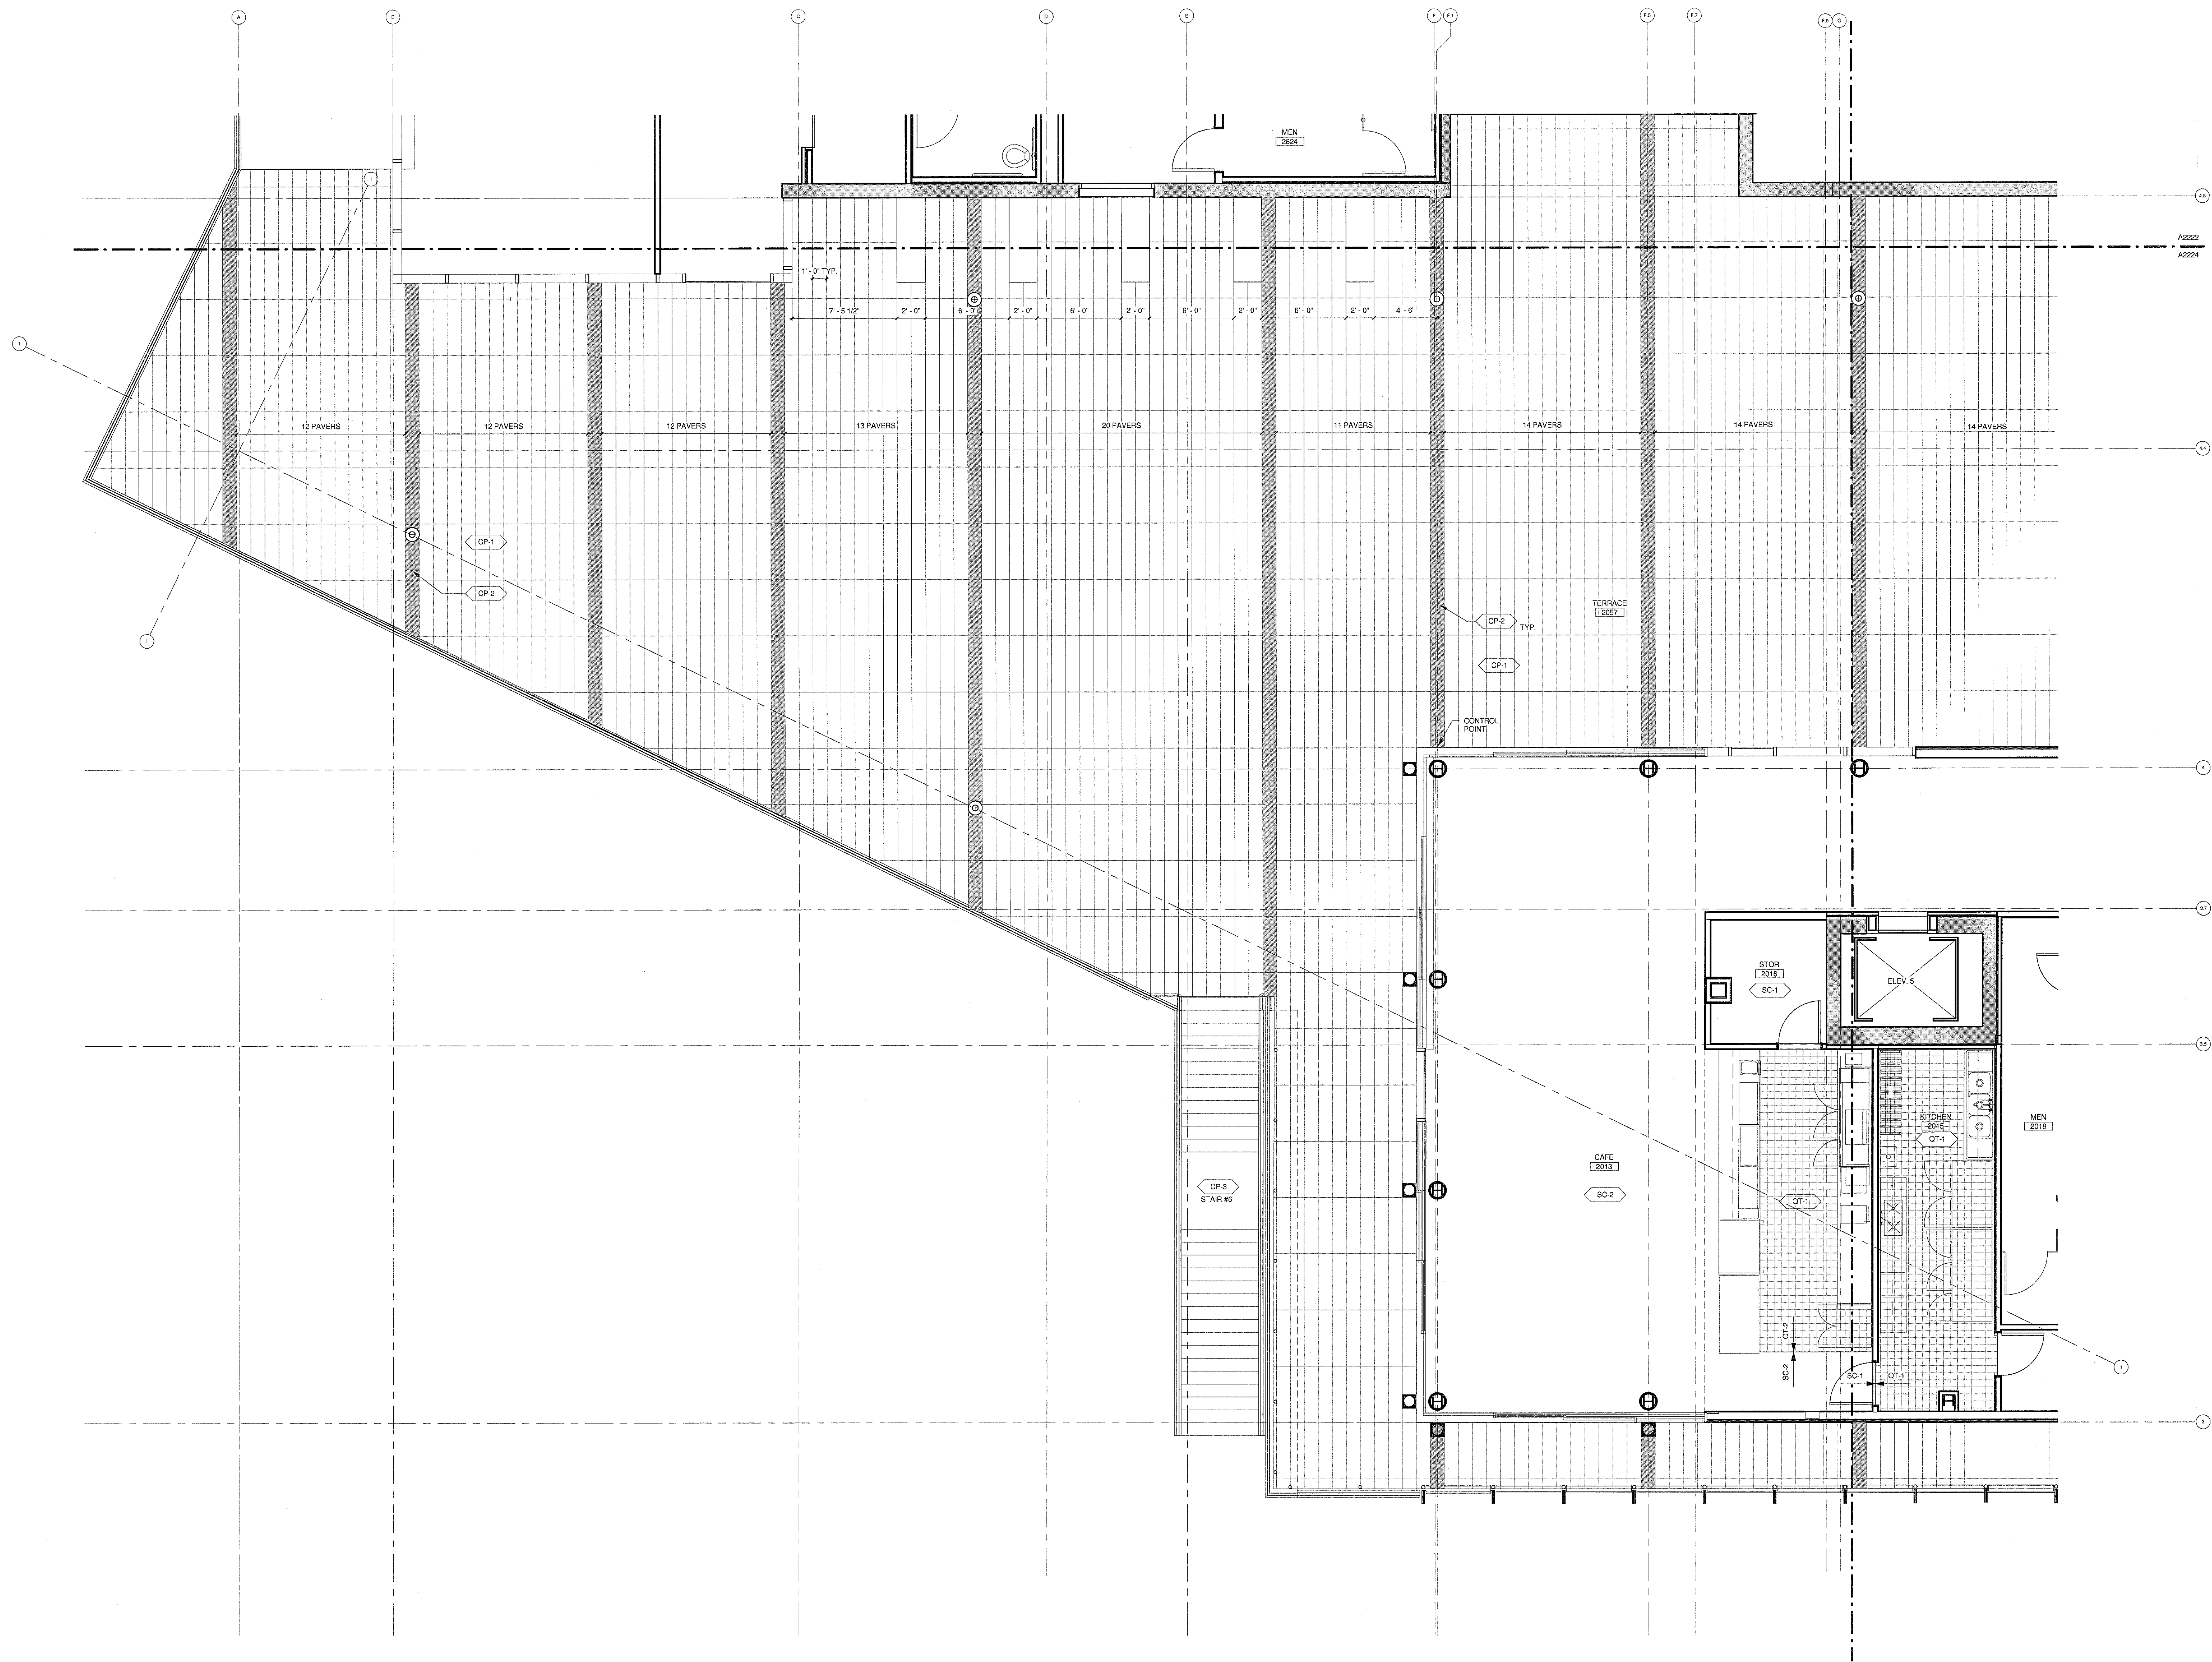


U.C.S.D.	
PRELIMINARY DRAWINGS	☐
PROGRESS DRAWINGS	☐
REVIEW DRAWINGS	☐
CONSTRUCTION DRAWINGS	☒

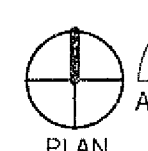

1 FINISH PLAN LEVEL 2 - ZONE 3
A5101 A2323 1/4" = 1'-0"

0 2' 4' 8'

ISSUED FOR	DATE
BID PK #1 100 CD	02.16.09
BID PK #2 100 CD	03.26.09
100% CD	05.06.09
CD-4	01.07.10
CD-4	04.15.10

SANFORD CONSORTIUM FOR REGENERATIVE MEDICINE




CONSULTANT

LandscapePhases Consortium, LLC
1000 West Main Street, Suite 100, San Jose, CA 95128
(408) 281-1000

FENTRESS ARCHITECTS
400 Broadway, Suite 200, San Francisco, CA 94102
(415) 774-1000

DAVIS DAVIS ARCHITECTS
2000 Van Ness Avenue, Suite 200, San Francisco, CA 94102
(415) 774-1000

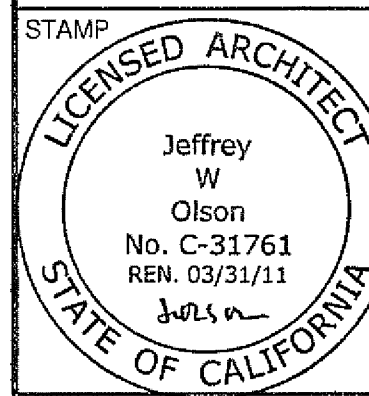

SHEET NAME
PARTIAL FINISH PLAN - LEVEL 2 ZONE 3
DRAWN BY: Author
PROJECT # 200725.000
SHEET NUMBER

A2323