

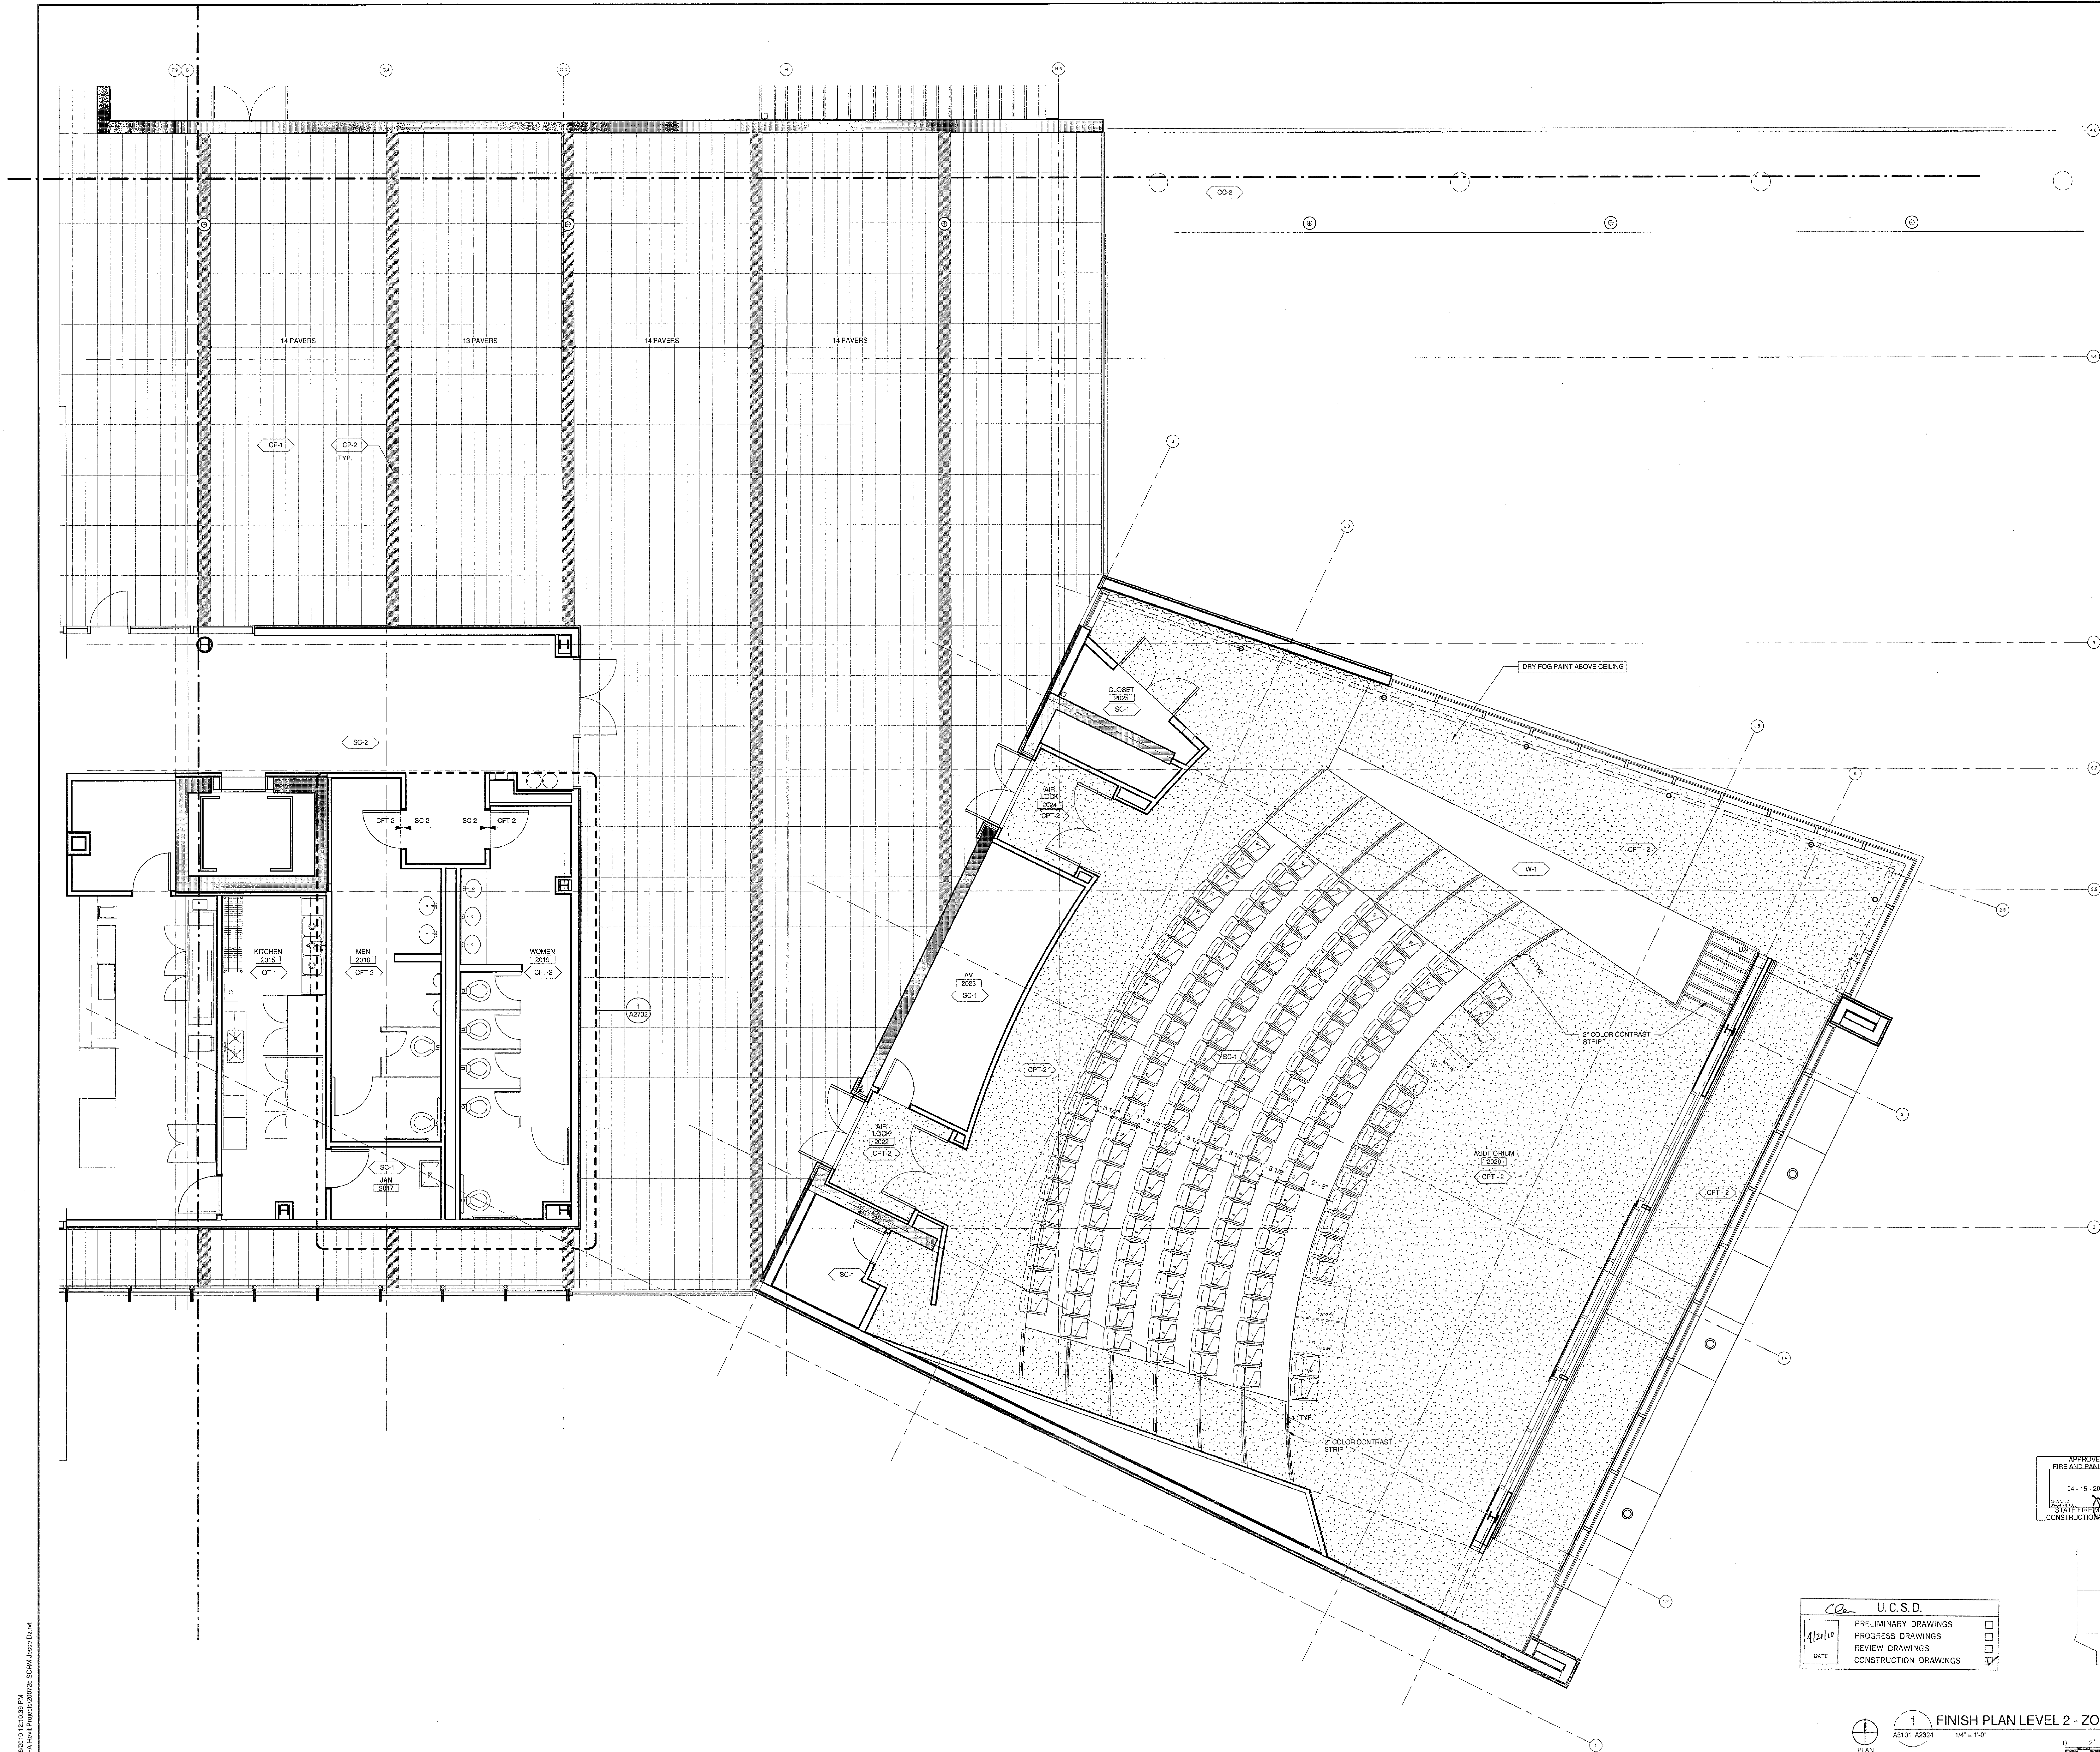


4/15/2010 12:10:39 PM
C:\A-Plans\Projects\200725 SCRM Jesse Dz.dwg

Warning: It is a violation of the law for any person, unless acting under the direction of a licensed architect, to alter an item in any way. If an item in this document is altered, the altering architect, if other than the architect of record, shall affix the item his seal and the notation "altered by" followed by his signature and the date of such alteration, and the specific description of the alteration.

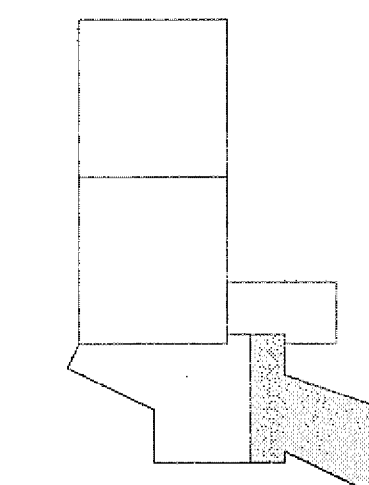

U.C.S.D.	
PRELIMINARY DRAWINGS	☐
PROGRESS DRAWINGS	☐
REVIEW DRAWINGS	☐
CONSTRUCTION DRAWINGS	☒

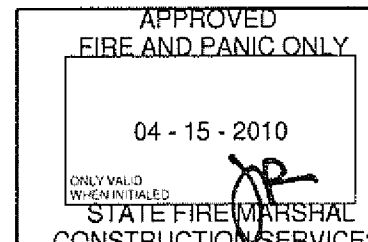

1 FINISH PLAN LEVEL 2 - ZONE 4
AS101, A2324 1/4" = 1'-0"

COPYRIGHT © FENTRESS ARCHITECTS	
ISSUED FOR	DATE
BID PK #1 100 CD	02.18.09
BID PK #2 100 CD	03.26.09
100% CD	05.09.09
CD-4	01.07.10
CD-4	04.15.10

SANFORD CONSORTIUM FOR REGENERATIVE MEDICINE

2880 TORREY PINES SCENIC DRIVE
LA JOLLA, CALIFORNIA 92037

CONSULTANT

Lankford Phelps Consortium LLC
200 West Broadway, Suite 400, San Diego, CA 92101
(619) 594-0000

FENTRESS ARCHITECTS

401 Broadway, Suite 400, San Diego, CA 92101
(619) 594-0000

DAVIS ARCHITECTS

1000 La Jolla Village Drive, Suite 200, La Jolla, CA 92037
(619) 435-1000

STAMP

LICENSED ARCHITECT
Jeffrey W. Olson
No. C-31761
REV. 03/31/11
JWA

SHEET NAME

PARTIAL FINISH PLAN - LEVEL 2, ZONE 4

DRAWN BY: Author

PROJECT # 200725.000

SHEET NUMBER

A2324