


1/15/2010 1:27:39 PM
C:\A-Rent\Projects\200725 SCRM\Issued DL.rvt

Warning: It is a violation of the law for any person, unless acting under the direction of a licensed architect, to alter an item in any way. If an item in this document is altered, the altering architect, if other than the architect of record, shall affix to the item his seal and the notation "altered by" followed by his signature and the date of such alteration, and the specific description of the alteration.

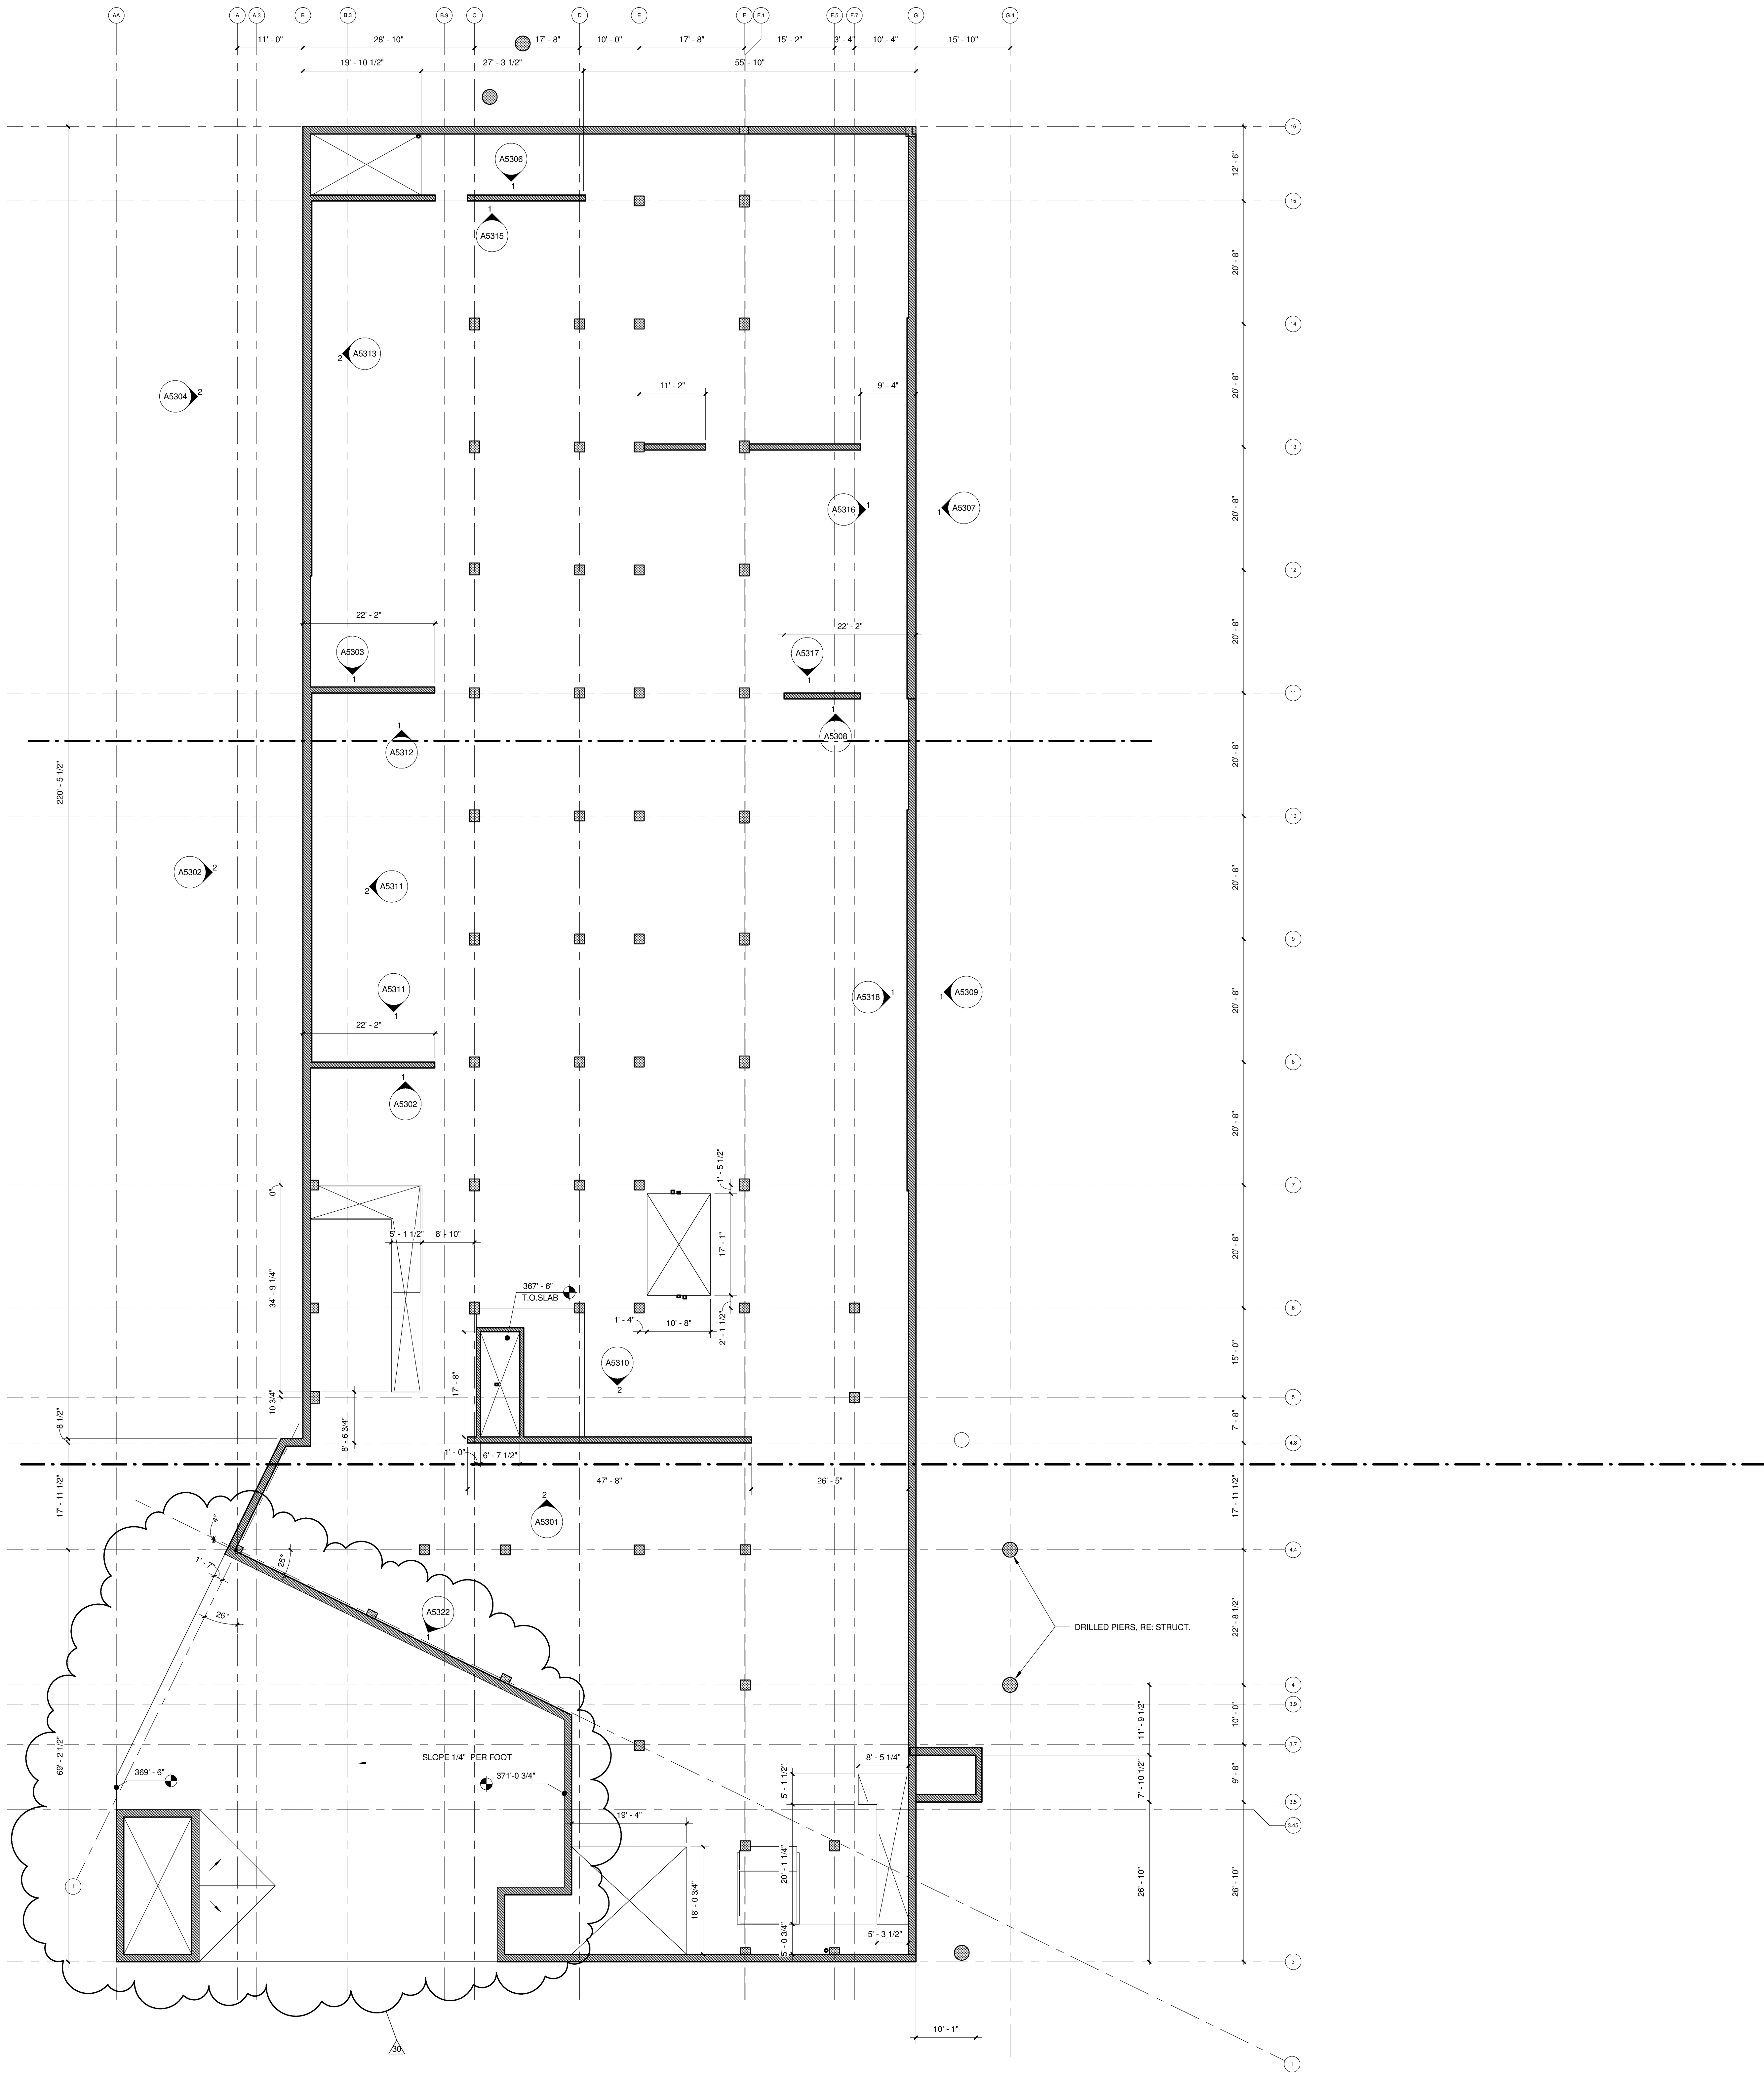

1 B1 INTERSTITIAL OVERALL SLAB PLAN
3/32\"/>

INTERSTITIAL LEVEL DATUM: 364' 7 1/4\"/>


APPROVED
FIRE AND PANIC ONLY
04 - 15 - 2010
STATE FIRE MARSHAL
CONSTRUCTION SERVICES

DRAWN BY: Author
PROJECT # 200725.000
SHEET NUMBER

A24B10

FENTRESS ARCHITECTS
410 Broadway, Denver, CO 80202
303.731.6888
DAVIS PEROT
2001 Pines Avenue, San Diego, CA 92161

CONSULTANT
Larkford Phelps Consortium LLC
1515 15th Street, Suite 1400, San Diego, CA 92101
619.594.0000

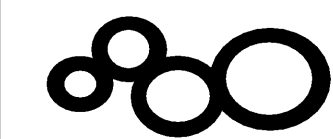

SANFORD CONSORTIUM FOR REGENERATIVE MEDICINE
2880 TORREY PINES SCENIC DRIVE
LA JOLLA, CALIFORNIA 92037

ISSUED FOR		DATE
BID PK #1 100 CD	50% PROGRESS	10.06.08
BID PK #1 80 CD		10.24.08
BID PK #1 100 CD		12.01.08
BID PK #1 100 CD		02.16.09
BID PK #2 100 CD		03.26.09
100% CD		05.08.09
CD-1		01.07.10
ASI 026		12.15.10

AA

COPYRIGHT ©
FENTRESS ARCHITECTS