


ISSUED FOR		DATE
BID PK #1 100 CD	10.08.08	
50% PROGRESS	10.24.08	
BID PK #1 80 CD	12.01.08	
BID PK #1 100 CD	02.16.09	
BID PK #2 100 CD	03.26.09	
100% CD	05.08.09	
CD-3	01.07.10	

SANFORD CONSORTIUM FOR REGENERATIVE MEDICINE
2880 TORREY PINES SCENIC DRIVE
LA JOLLA, CALIFORNIA 92037

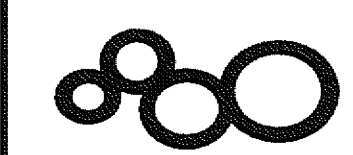

CONSULTANT

Lankford/Prepco Consortium LLC
445 Broadway Street, 10th Floor
San Diego, CA 92101
(619) 594-1000

FENTRESS ARCHITECTS

445 Broadway Street, 10th Floor
San Diego, CA 92101
(619) 594-1000

DAVIS DAVIS
ARCHITECTS
3000 La Jolla Village Drive, Suite 200
La Jolla, CA 92037
(619) 451-1000


STAMP

Jeffrey W. Olson
No. C-31761
REV. 03/03/11
0054

SHEET NAME
OVERALL SLAB PLAN - LEVEL 2

DRAWN BY: Author
PROJECT #: 200725.000
SHEET NUMBER

A2420

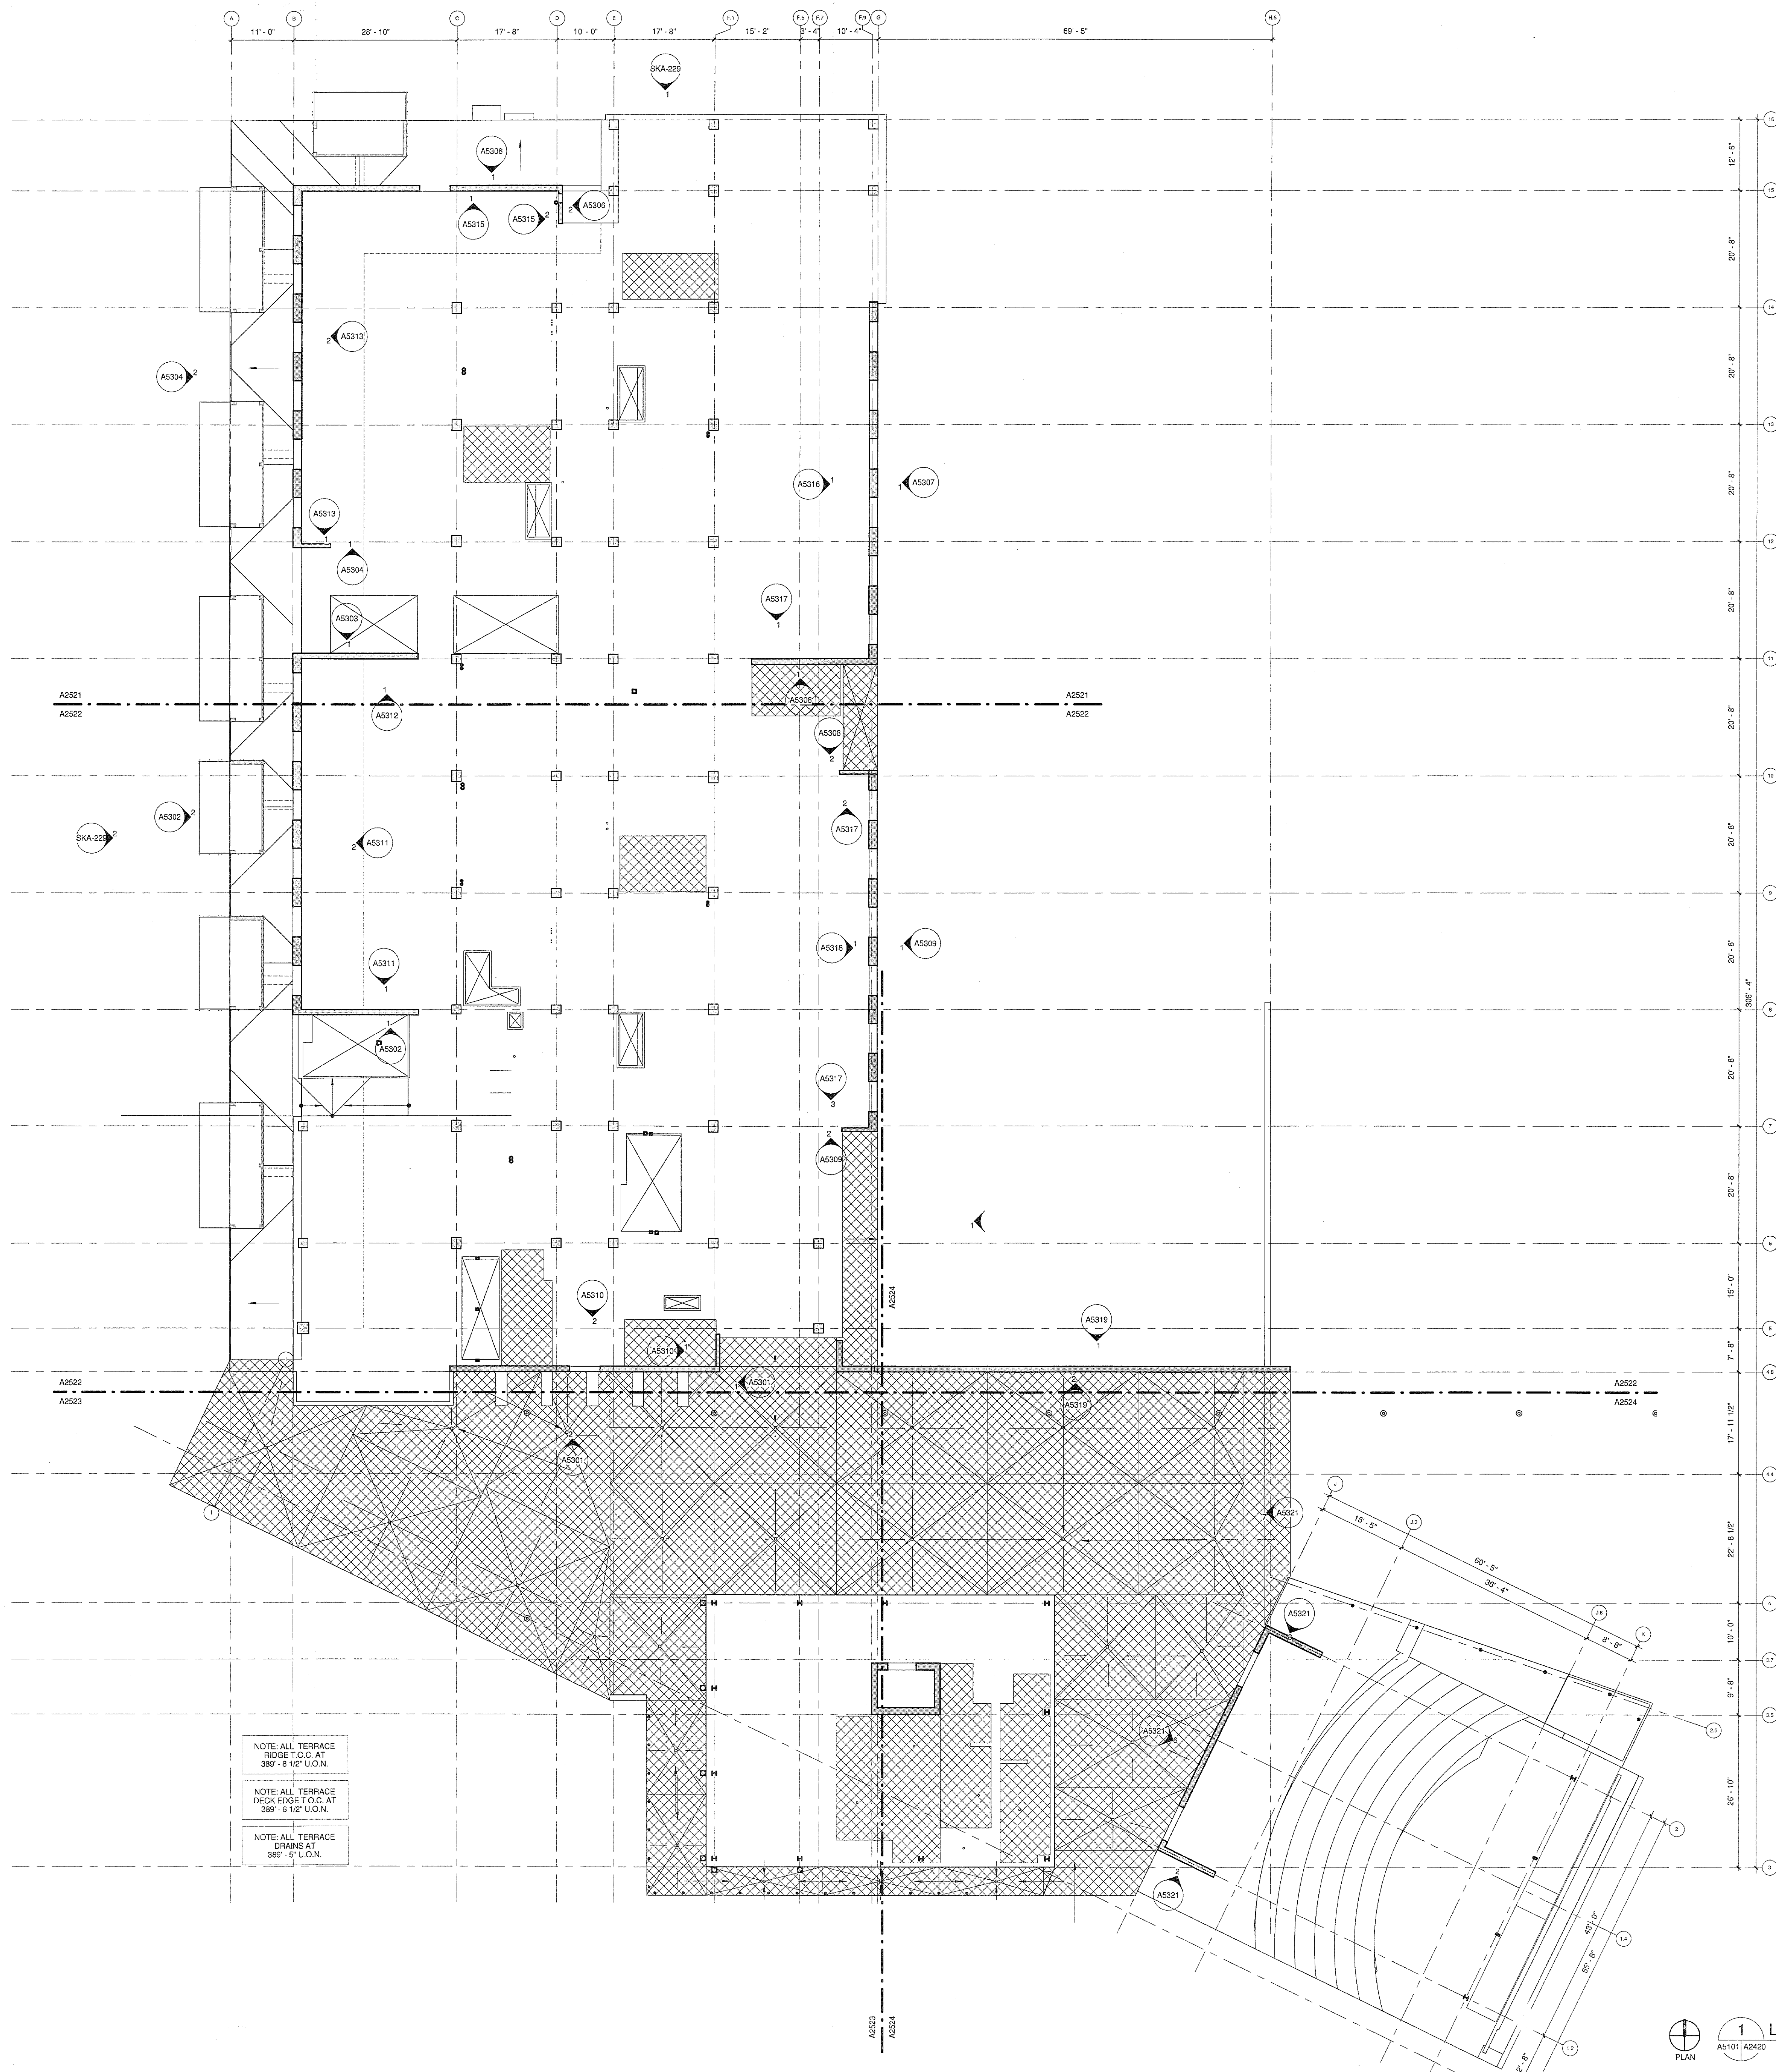

APPROVED
FIRE AND PANIC ONLY
01-28-10
STATE FIRE MARSHAL
CONSTRUCTION SERVICES

U.C.S.D.
PRELIMINARY DRAWINGS
PROGRESS DRAWINGS
REVIEW DRAWINGS
CONSTRUCTION DRAWINGS

SEE SHEETS ASDXX
FOR CONCRETE
WALL ELEVATIONS

LEVEL TWO DATUM: 390'



1
A5101 A2420
3/32\"/>

LEVEL 2 OVERALL SLAB PLAN
3/32\"/>

0 5' 10' 24'