


19/06/10 11:17:53 AM
C:\Users\jason.dunlop\Documents\A2430.dwg

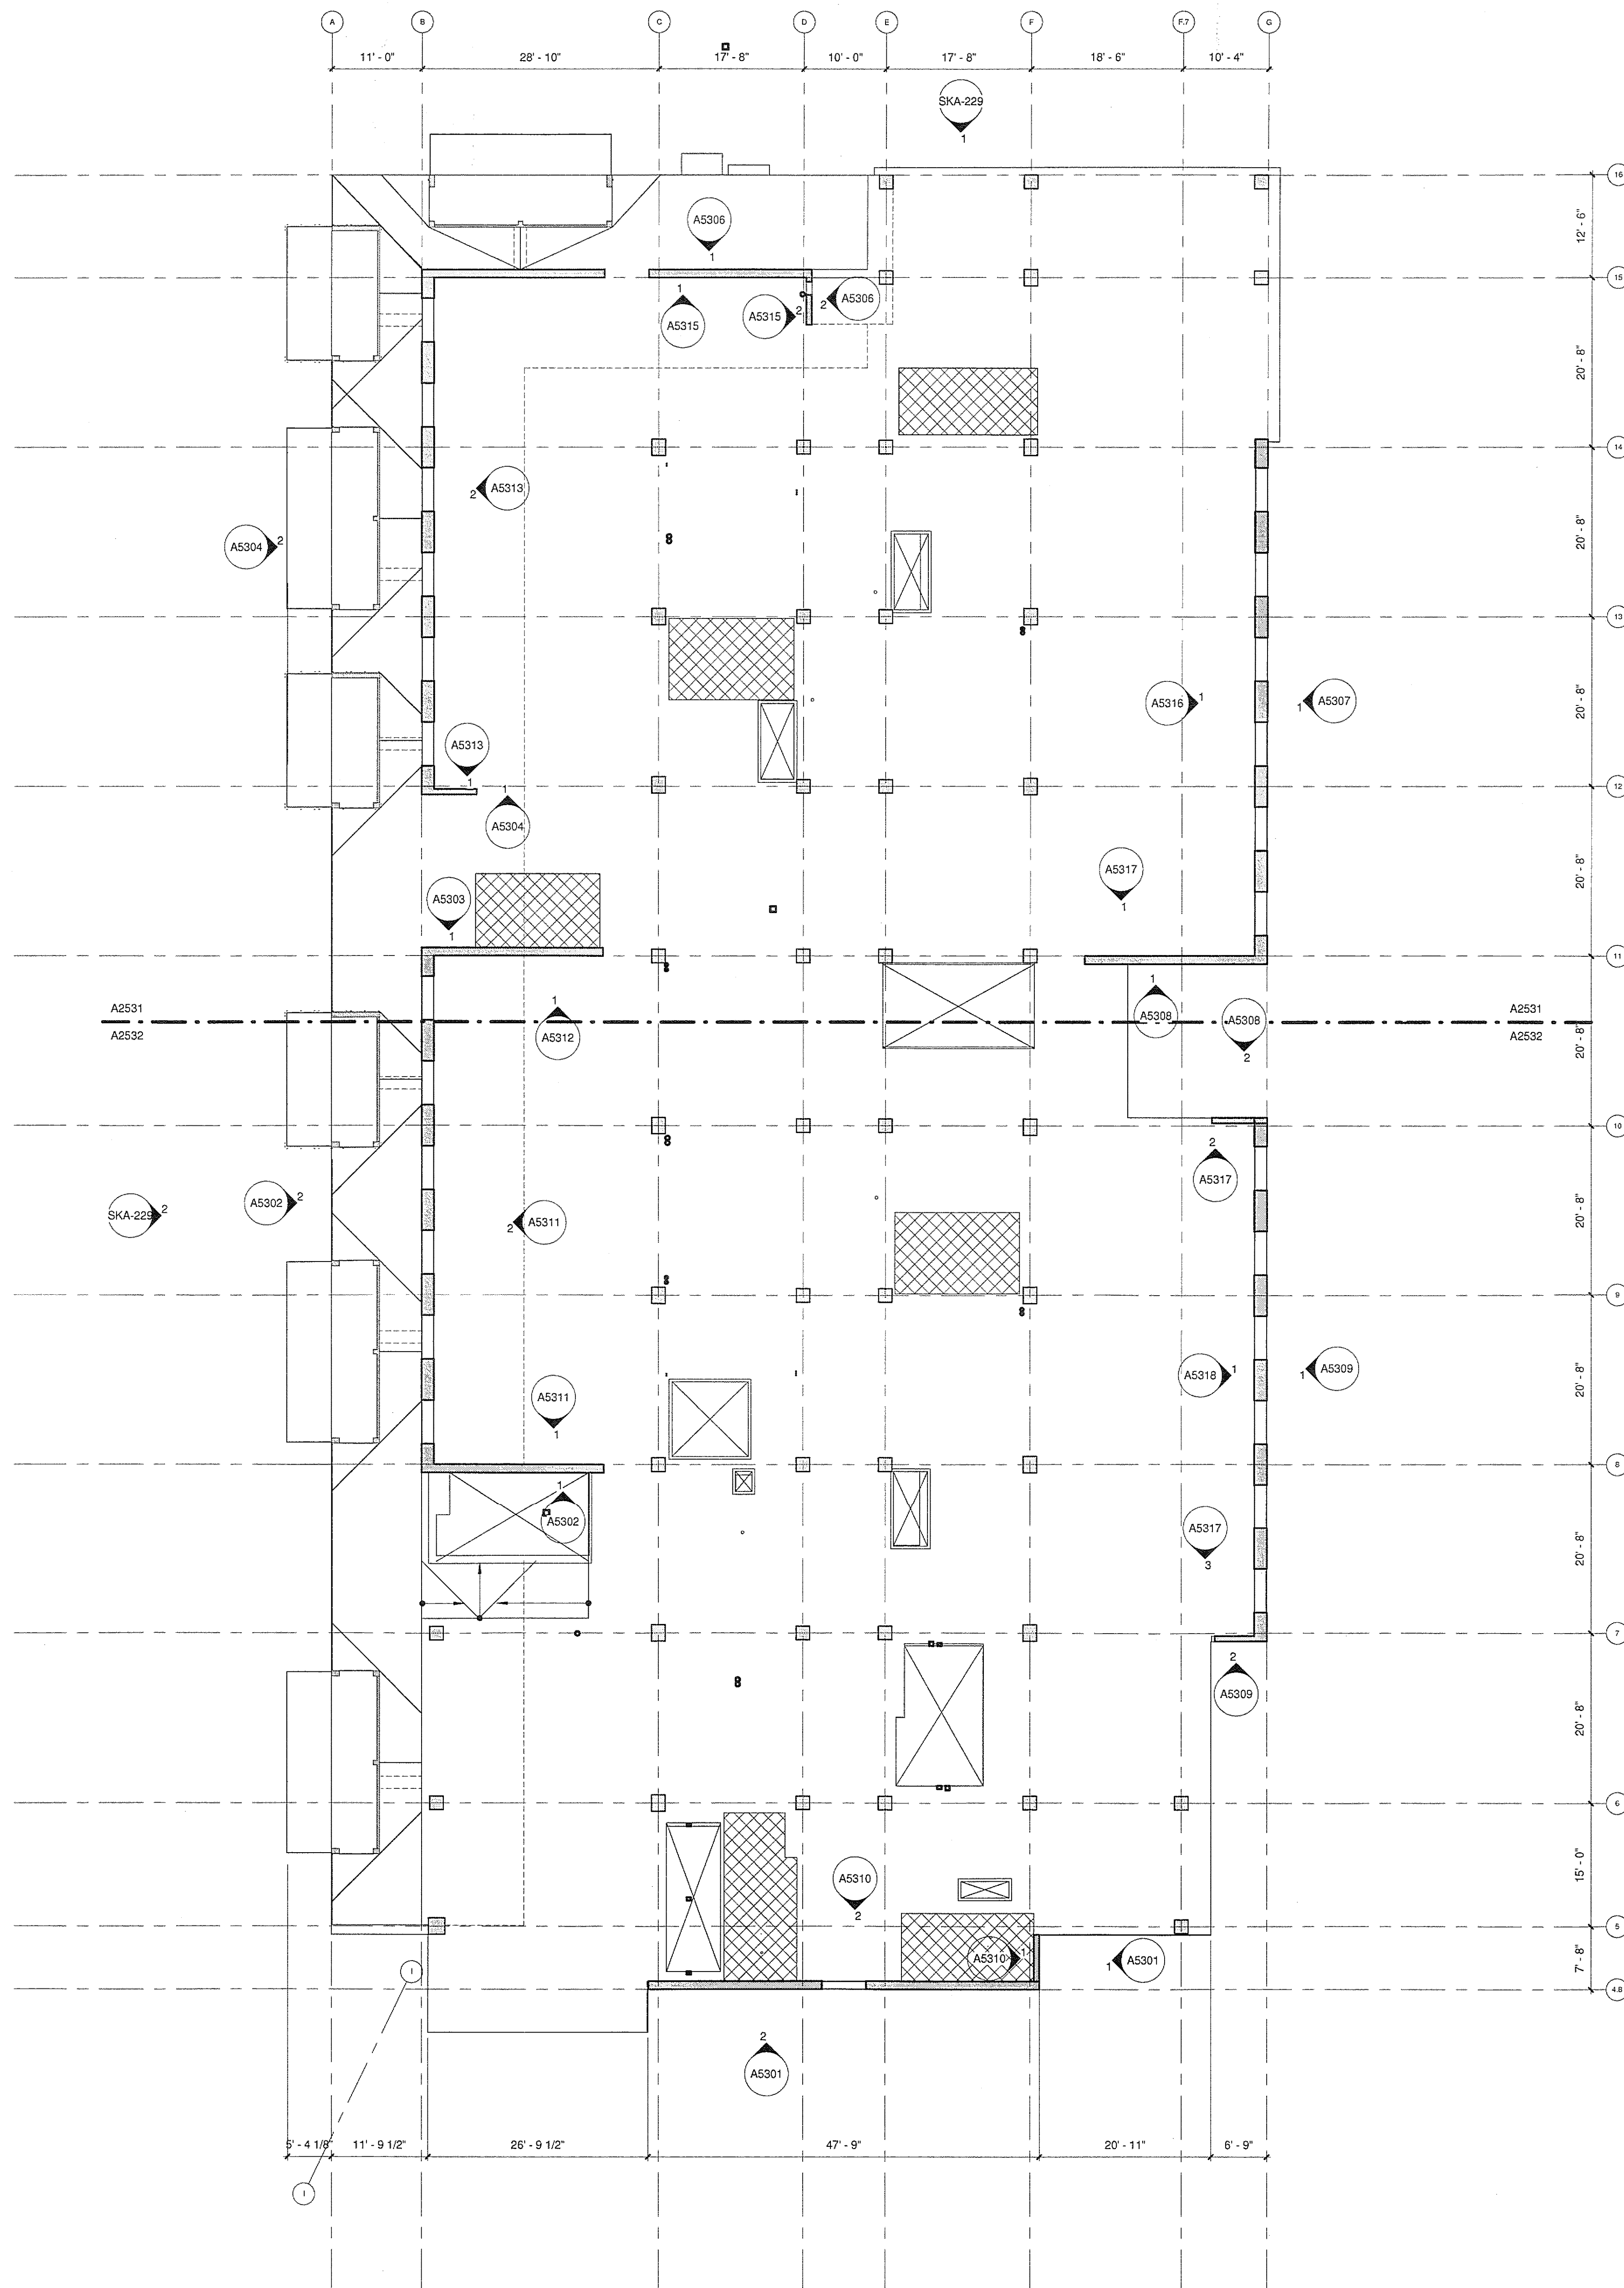

APPROVED
FIRE AND PANIC ONLY
01-28-10
STATE FIRE MARSHAL
CONSTRUCTION SERVICES

U.C.S.D.
PRELIMINARY DRAWINGS
PROGRESS DRAWINGS
REVIEW DRAWINGS
CONSTRUCTION DRAWINGS

SEE SHEETS A2430
FOR CONCRETE
WALL ELEVATIONS

LEVEL THREE DATUM: 40'0"



1
AS101 | AS430

LEVEL 3 OVERALL SLAB PLAN


3/32" = 1'-0"

0 5' 10' 20'

ISSUED FOR		DATE
BID PK #1 100 CD	10.05.08	
50% PROGRESS	10.24.08	
BID PK #1 80 CD	12.01.08	
BID PK #1 100 CD	02.16.09	
BID PK #2 100 CD	03.26.09	
100% CD	05.08.09	
CD-3	01.07.10	

SANFORD CONSORTIUM FOR REGENERATIVE MEDICINE

2880 TORREY PINES SCENIC DRIVE
LA JOLLA, CALIFORNIA 92037

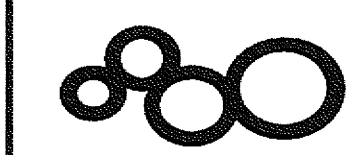

CONSULTANT

Landford/Phelps Consortium LLC
11550 Wilshire Blvd., Suite 200
Los Angeles, CA 90025

FENTRESS ARCHITECTS
445 Broadway, Suite 100
San Francisco, CA 94102

DAVIS
ARCHITECTS
2000 17th Avenue, Suite 200
San Diego, CA 92103

STAMP
LICENSED ARCHITECT
Jeffrey W. Olson
No. C-31761
Exp. 03/31/11
STATE OF CALIFORNIA

SHEET NAME
OVERALL SLAB PLAN - LEVEL 3

DRAWN BY: Author
PROJECT # 200725.000
SHEET NUMBER

A2430