


1/26/2010 11:15:03 AM
C:\Real Projects\200725 SDCRM Jesse.Drvt

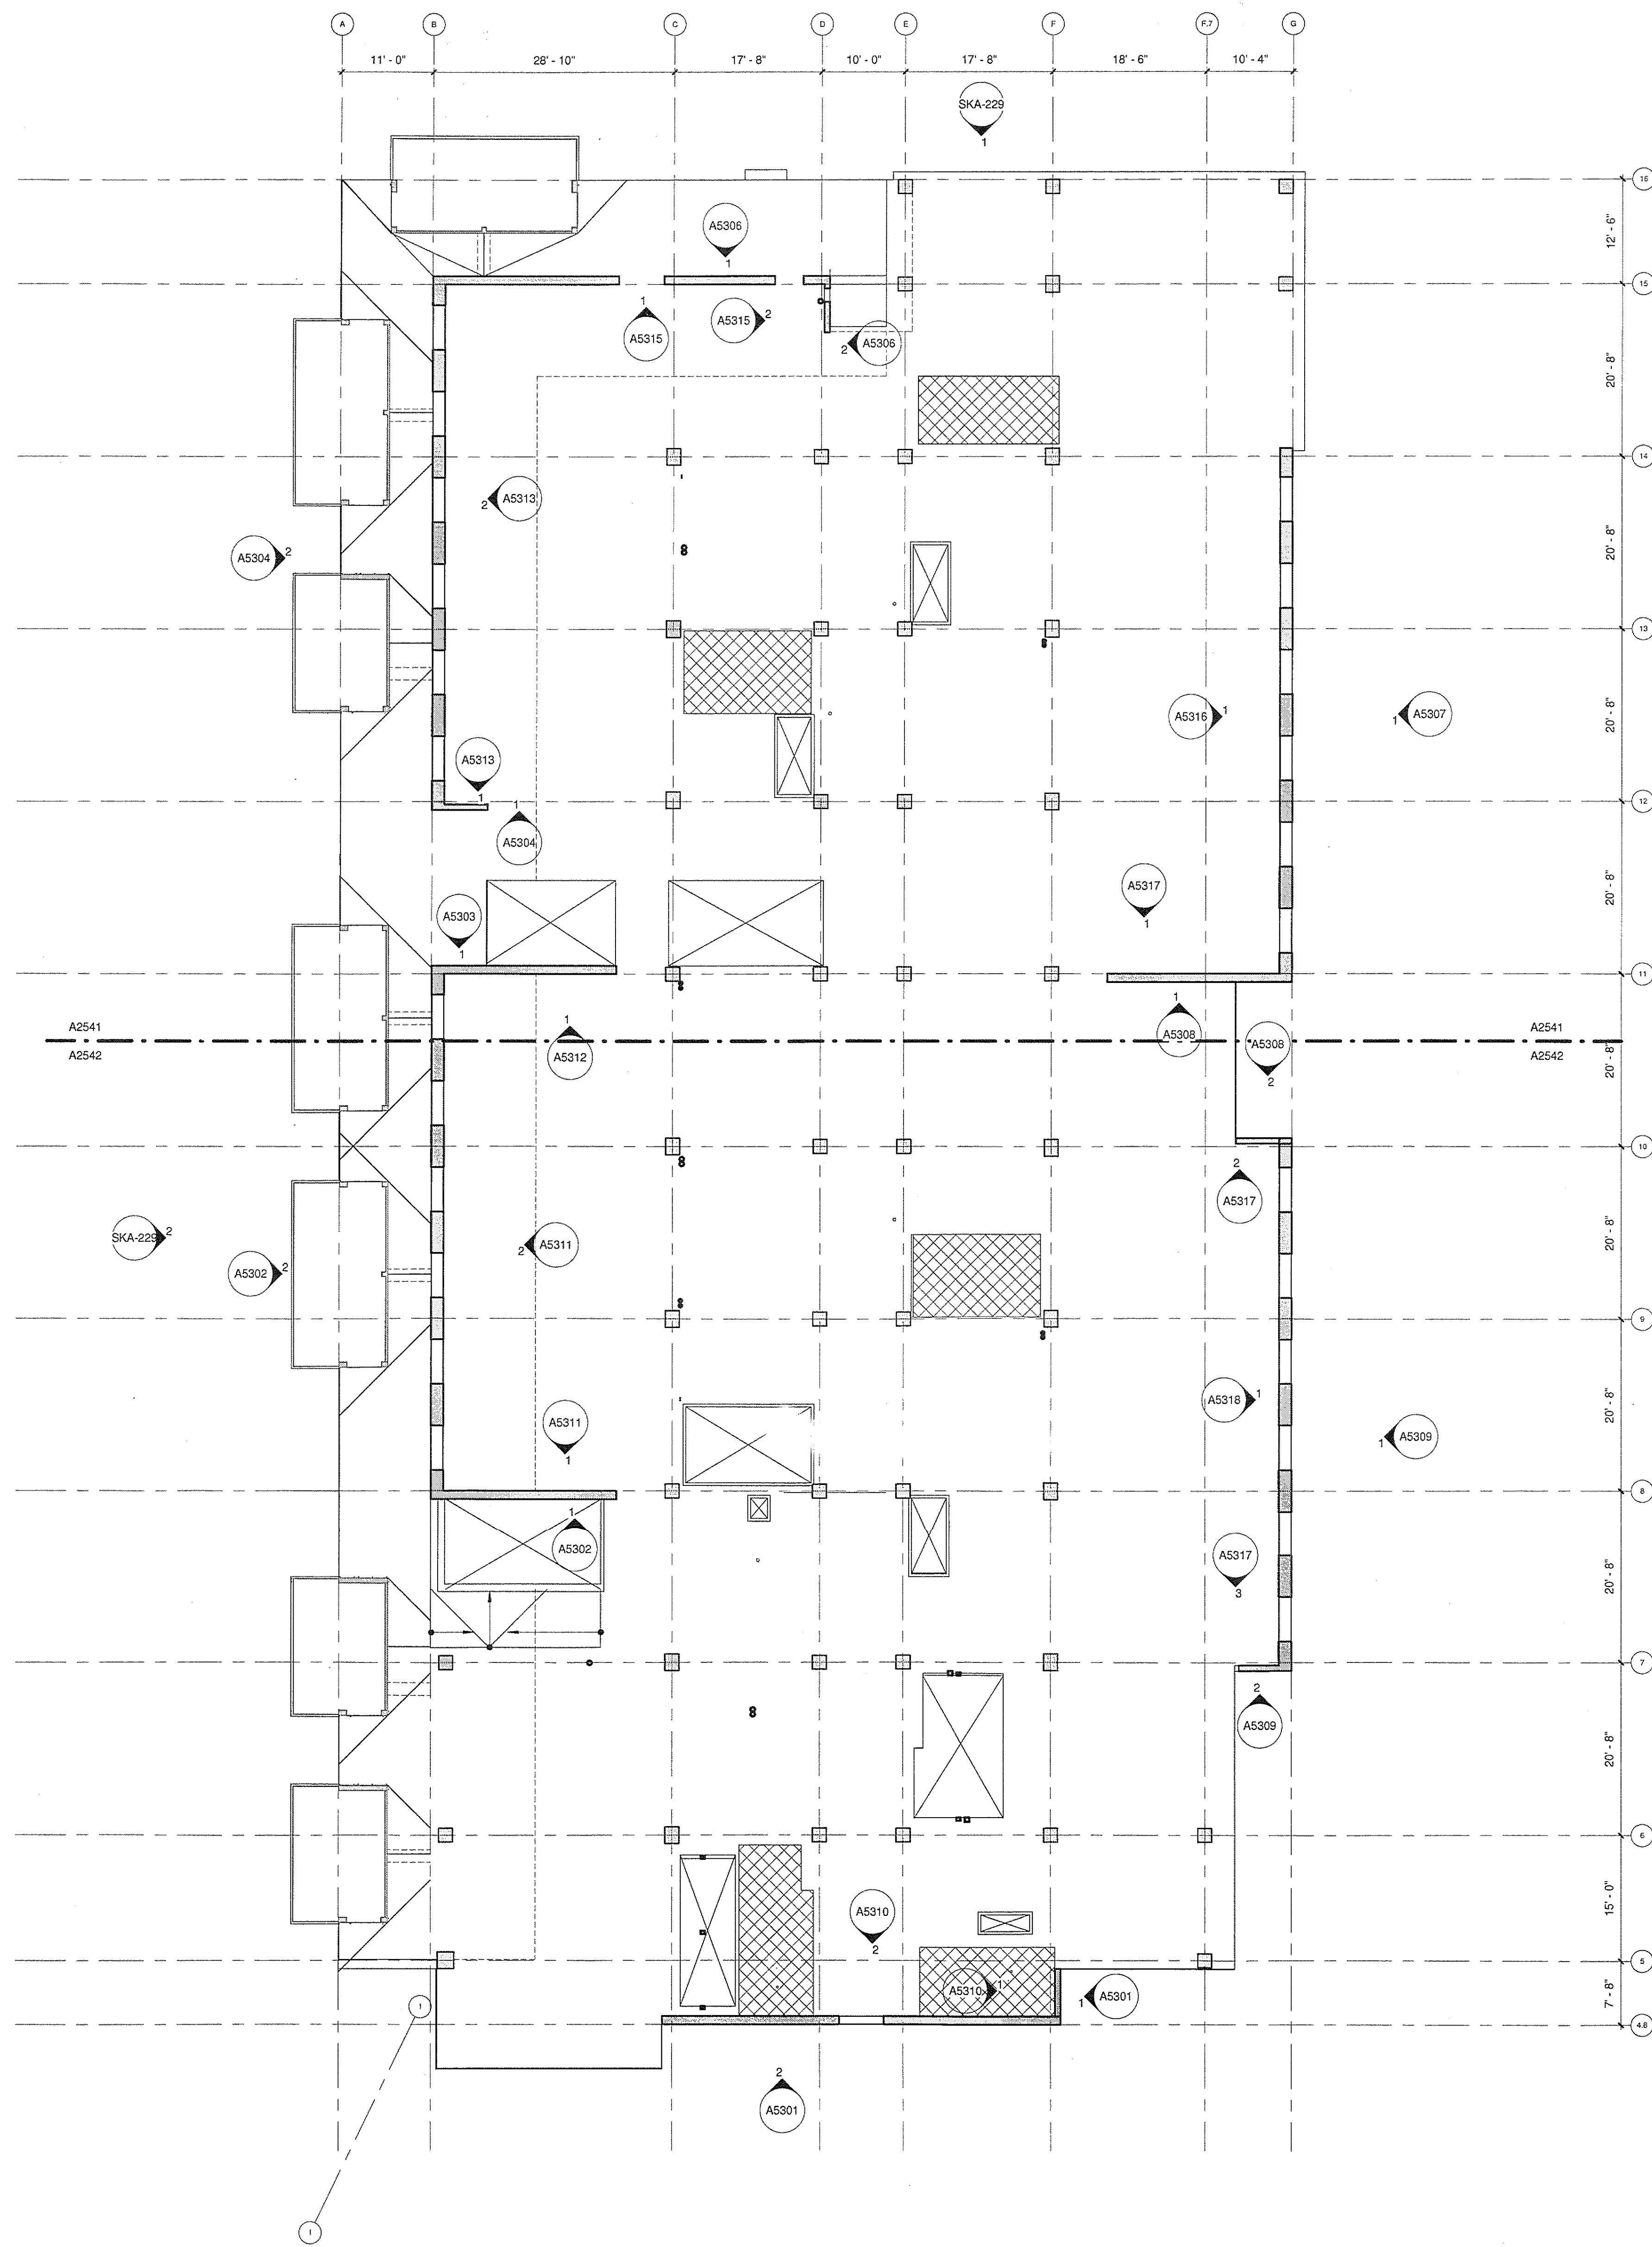

APPROVED
FIRE AND PANIC ONLY
01-28-10
STATE FIRE MARSHAL
CONSTRUCTION SERVICES

U.C.S.D.
PRELIMINARY DRAWINGS
PROGRESS DRAWINGS
REVIEW DRAWINGS
CONSTRUCTION DRAWINGS

SEE SHEETS A53XX
FOR CONCRETE
WALL ELEVATIONS

LEVEL FOUR DATUM: 422'



1
A5101 A2440
3/32" = 1'-0"

LEVEL 4 OVERALL SLAB PLAN

0 8 16 24'

ISSUED FOR	DATE
BID PK #1 100 CD	10.06.08
50% PROGRESS	10.24.08
BID PK #1 60 CD	12.01.08
BID PK #1 100 CD	02.18.09
BID PK #2 100 CD	03.26.09
100% CD	05.06.09
CD-3	01.07.10

SANFORD CONSORTIUM FOR REGENERATIVE MEDICINE



CONSULTANT

Sanford Consortium for Regenerative Medicine
2880 TORREY PINES SCENIC DRIVE
LA JOLLA, CALIFORNIA 92037

FENTRESS ARCHITECTS
400 Broadway, Suite 200, San Francisco, CA 94111
415.774.1000
fentressarchitects.com

Jeffrey W. Olson
No. C-31761
Exp. 03/31/11
J. Olson
STATE OF CALIFORNIA

SHEET NAME
OVERALL SLAB PLAN - LEVEL

DRAWN BY: Author

PROJECT # 200725.000

SHEET NUMBER

A2440