

SANFORD CONSORTIUM FOR REGENERATIVE MEDICINE

CONSULTANT

ankford/Phelps Consortium LLC
655 West Broadway, Suite 1400 San Diego, CA 92101
619-732-5665
619-732-1650 Fax

CENTRESS | ARCHITECTS

DAVIS DAVIS
ARCHITECTS

STAMP

LICENSED ARCHITECT

Jeffrey
W
Olson

No. C-31761
REN. 03/31/11


State of California

SHEET NAME
PARTIAL SLAB PL
VIVARIUM ZONE 1

DRAWN BY: Author
PROJECT #: 200725.000


A25B21

Warning: It is a violation of the law for any person, unless acting under the direction of a licensed architect, to alter an item in any way. If an item in this document is altered, the althodo architect, if other than the architect of record, shall affix the item his seal and the notation "altered by" followed by his signature and the date of such alteration, and the specific description of the alteration.

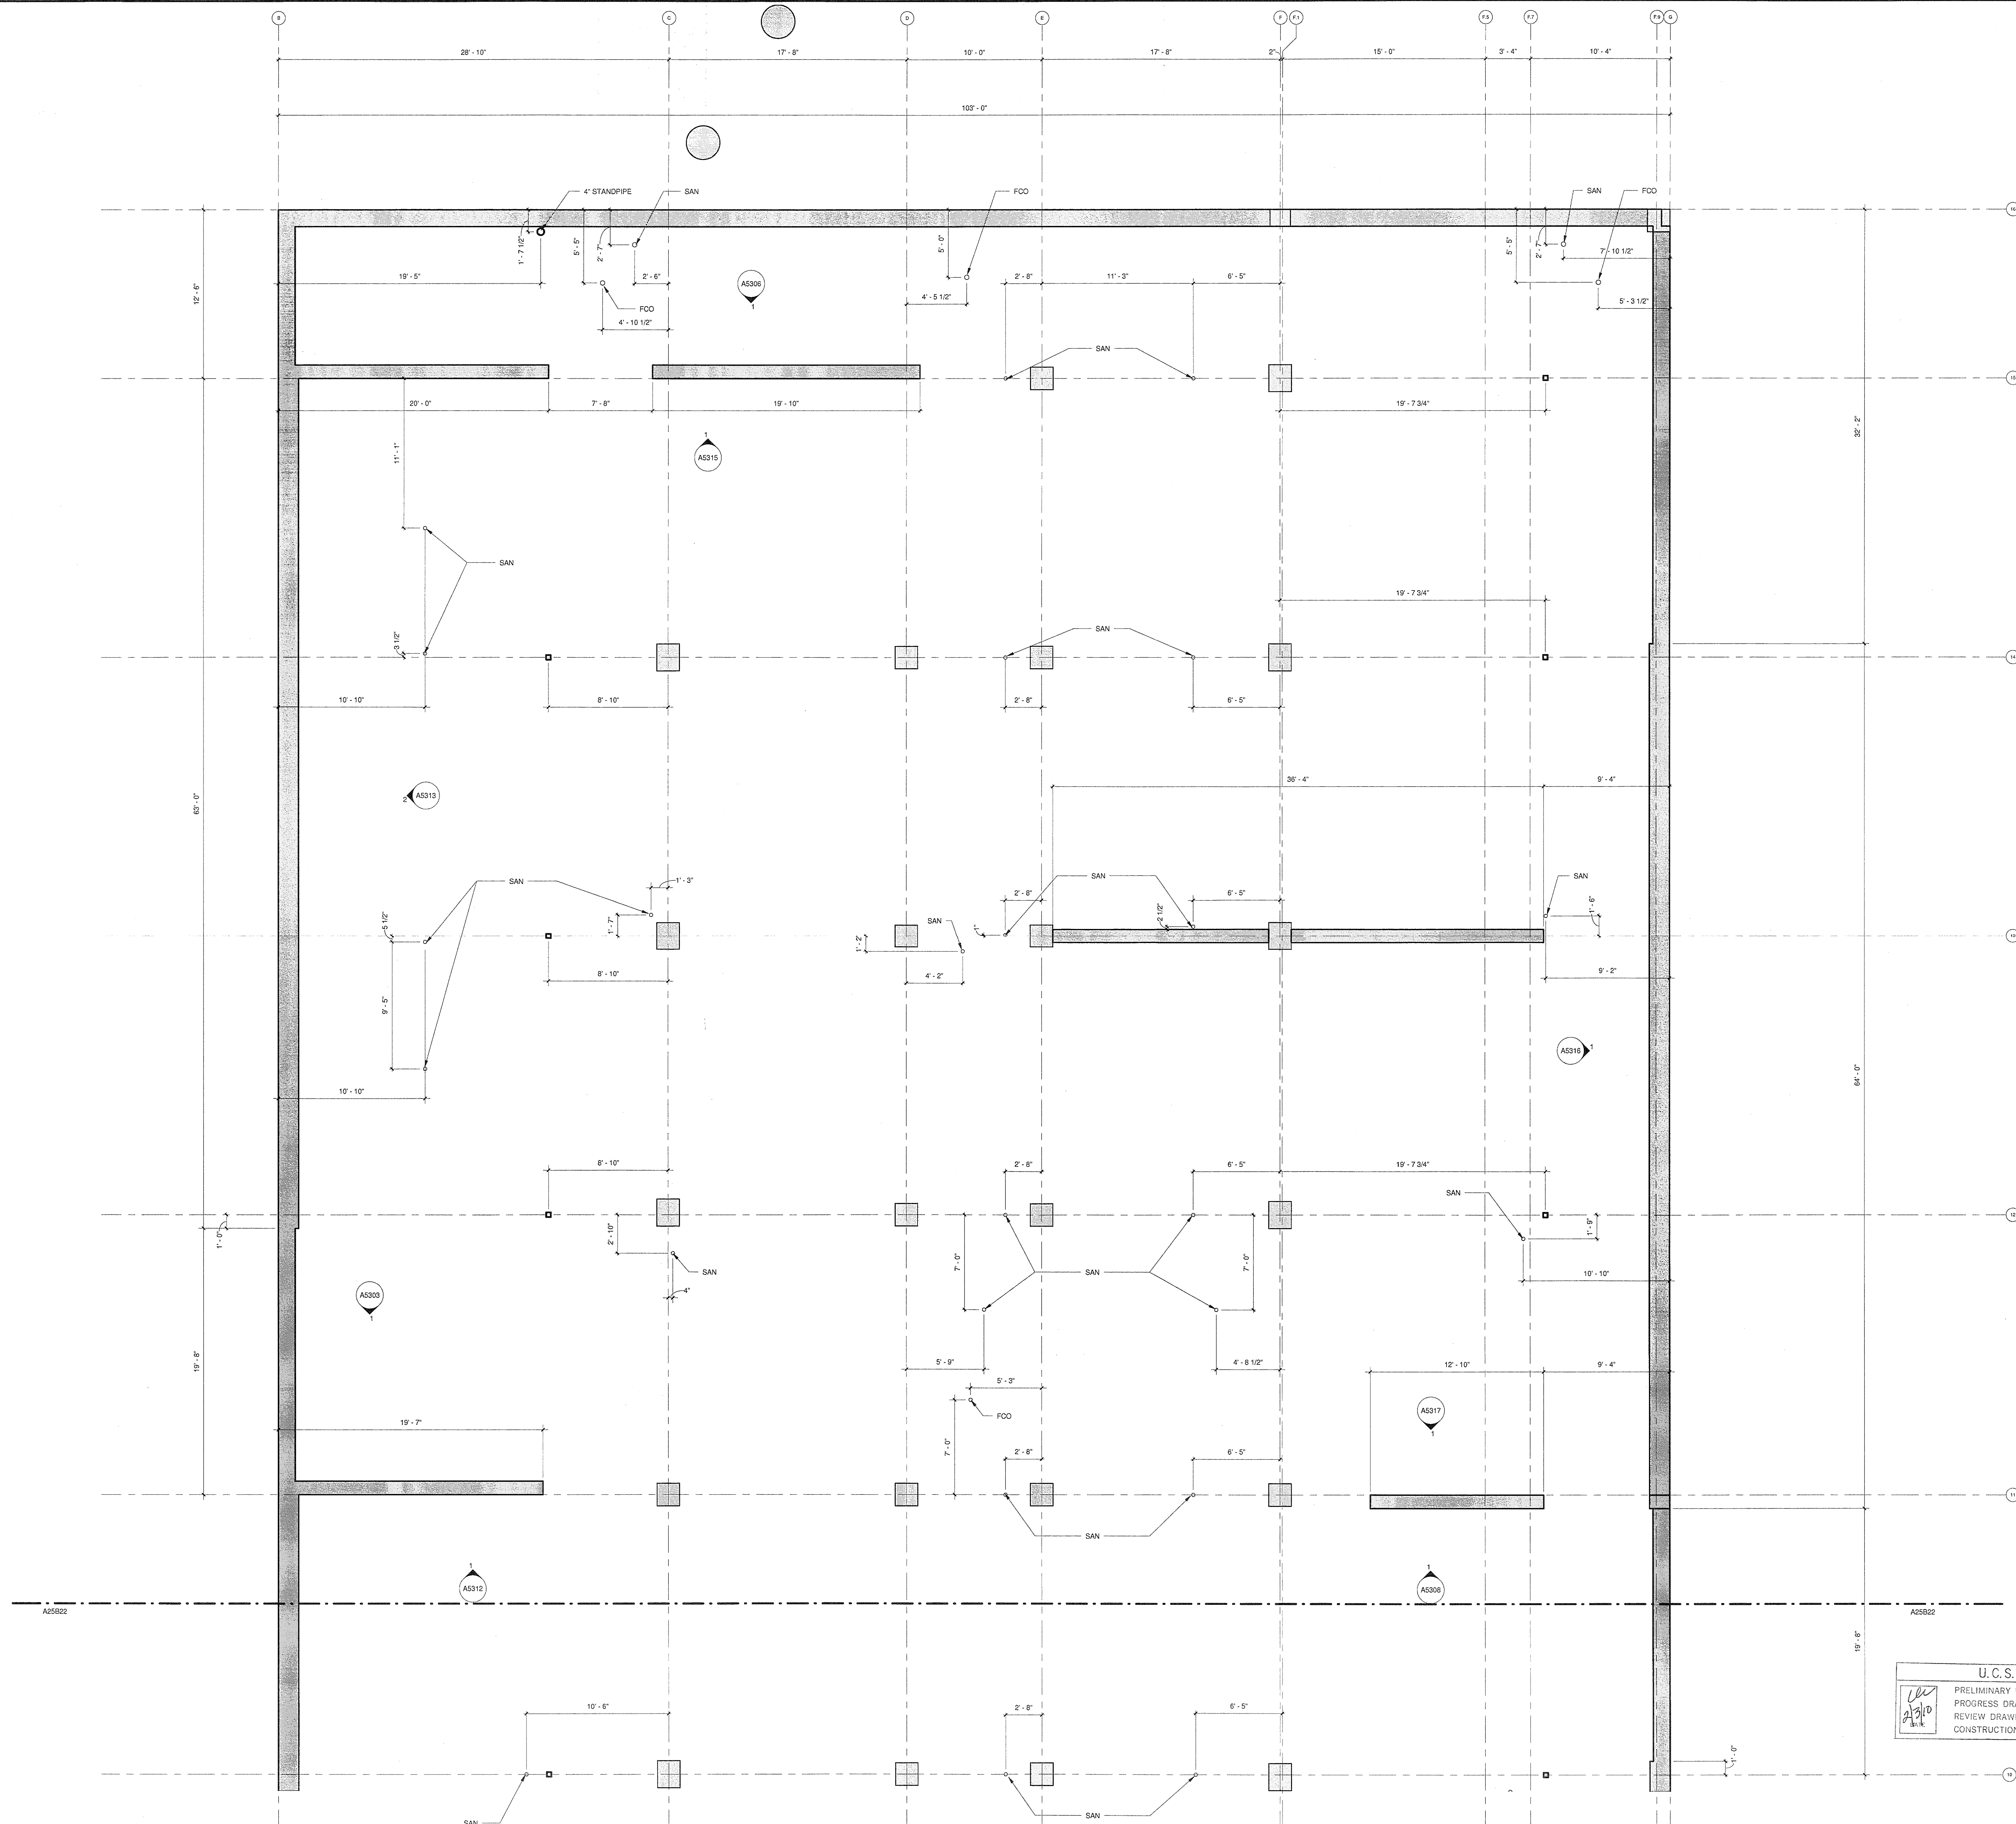

APPROVED
FIRE AND PANIC ONLY
01-28-10
ONLY VALID
IF NOT RECALLED
STATE FIRE MARSHAL
CONSTRUCTION SERVICES

U. C. S. D.	
	PRELIMINARY DRAWINGS ☐
	PROGRESS DRAWINGS ☐
	REVIEW DRAWINGS ☐
	CONSTRUCTION DRAWINGS ☒

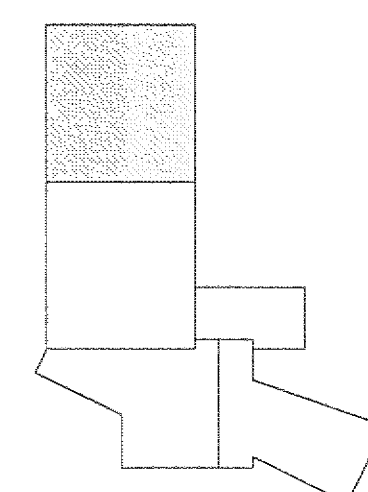

P1