


1/25/2010 11:11:50 AM
C:\Users\paul\Documents\200725_SCDN_Areas.Dwg

Warning: It is a violation of the law for any person, unless acting under the direction of a licensed architect, to alter an item in any way. If an item in this document is altered, the altering architect, if other than the architect of record, shall affix the item his seal and the notation "altered by" followed by his signature and the date of such alteration, and the specific description of the alteration.

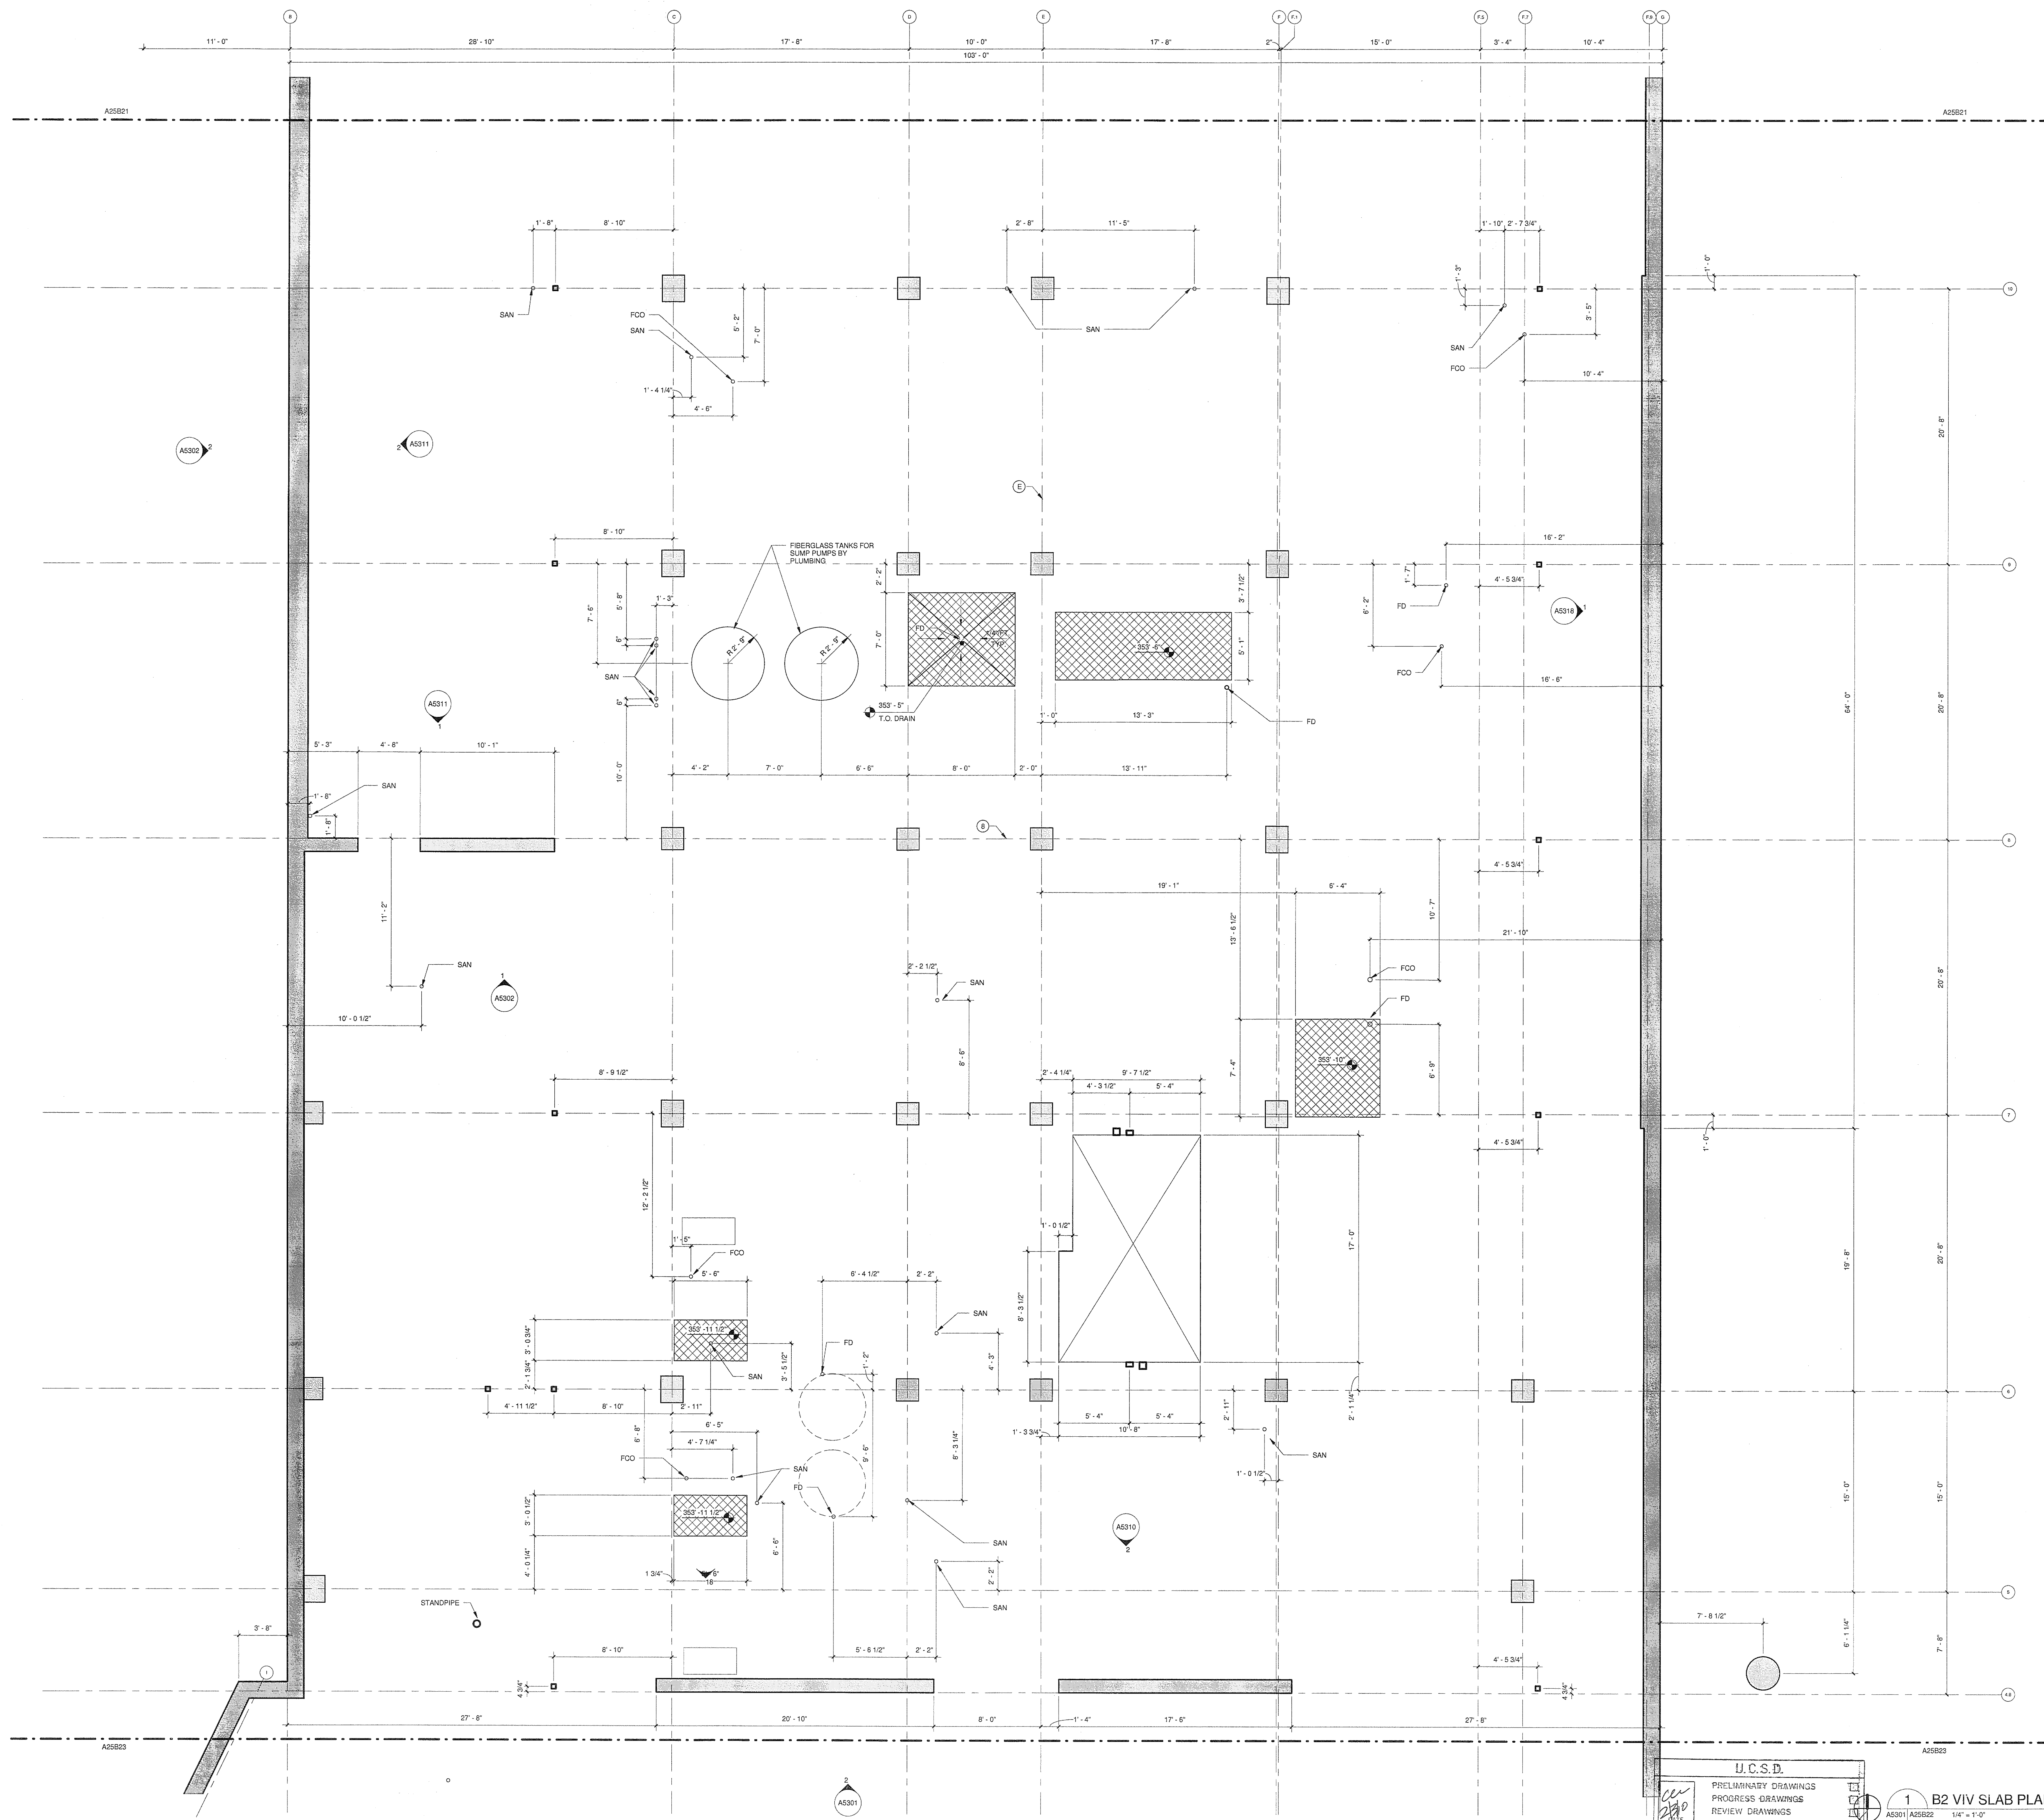

U.C.S.D.
PRELIMINARY DRAWINGS
PROGRESS DRAWINGS
REVIEW DRAWINGS
CONSTRUCTION DRAWINGS

1 B2 VIV SLAB PLAN - ZONE 2
1/4" = 1'-0"

VIVARIUM LEVEL DATUM: 354'

U.C.S.D.
PRELIMINARY DRAWINGS
PROGRESS DRAWINGS
REVIEW DRAWINGS
CONSTRUCTION DRAWINGS

01-28-10
APPROVED
FIRE AND PANIC ONLY
STATE FIRE MARSHAL
CONSTRUCTION SERVICES

COPYRIGHT © FENTRESS ARCHITECTS	
ISSUED FOR	DATE
BID PK #1 100 DD	10.08.09
50% PROGRESS	10.24.09
BID PK #1 80 CD	12.01.09
100% CD	05.08.09
RFI 008	05.14.09
CD-5	01.27.10

SANFORD CONSORTIUM FOR REGENERATIVE MEDICINE
2880 TORREY PINES SCENIC DRIVE
LA JOLLA, CALIFORNIA 92037

FENTRESS ARCHITECTS
Lester Phelps Consortium LLC
445 Broadway, Suite 1000
San Francisco, CA 94111
(415) 398-8800
www.fentressarchitects.com

DAVID DAVIS ARCHITECTS
2017 Broadway
San Francisco, CA 94109
(415) 398-8800
www.david-davis.com

Jeffrey W. Olson
No. C-33761
REN. 03/31/11
STATE OF CALIFORNIA
REGISTERED ARCHITECT

STAMP
SHEET NAME: PARTIAL SLAB PLAN - VIVARIUM ZONE 2
DRAWN BY: Author
PROJECT # 200725.000
SHEET NUMBER

A25B22