


U.S.D. 11.18.20 AM
C:\Users\jason\Desktop\A2522.dwg

Warning: It is a violation of the law for any person, unless acting under the direction of a licensed architect, to alter an item in any way. If an item in this document is altered, the altering architect, if other than the architect of record, shall affix to the item his seal and the notation "altered by" followed by his signature and the date of such alteration, and the specific description of the alteration.

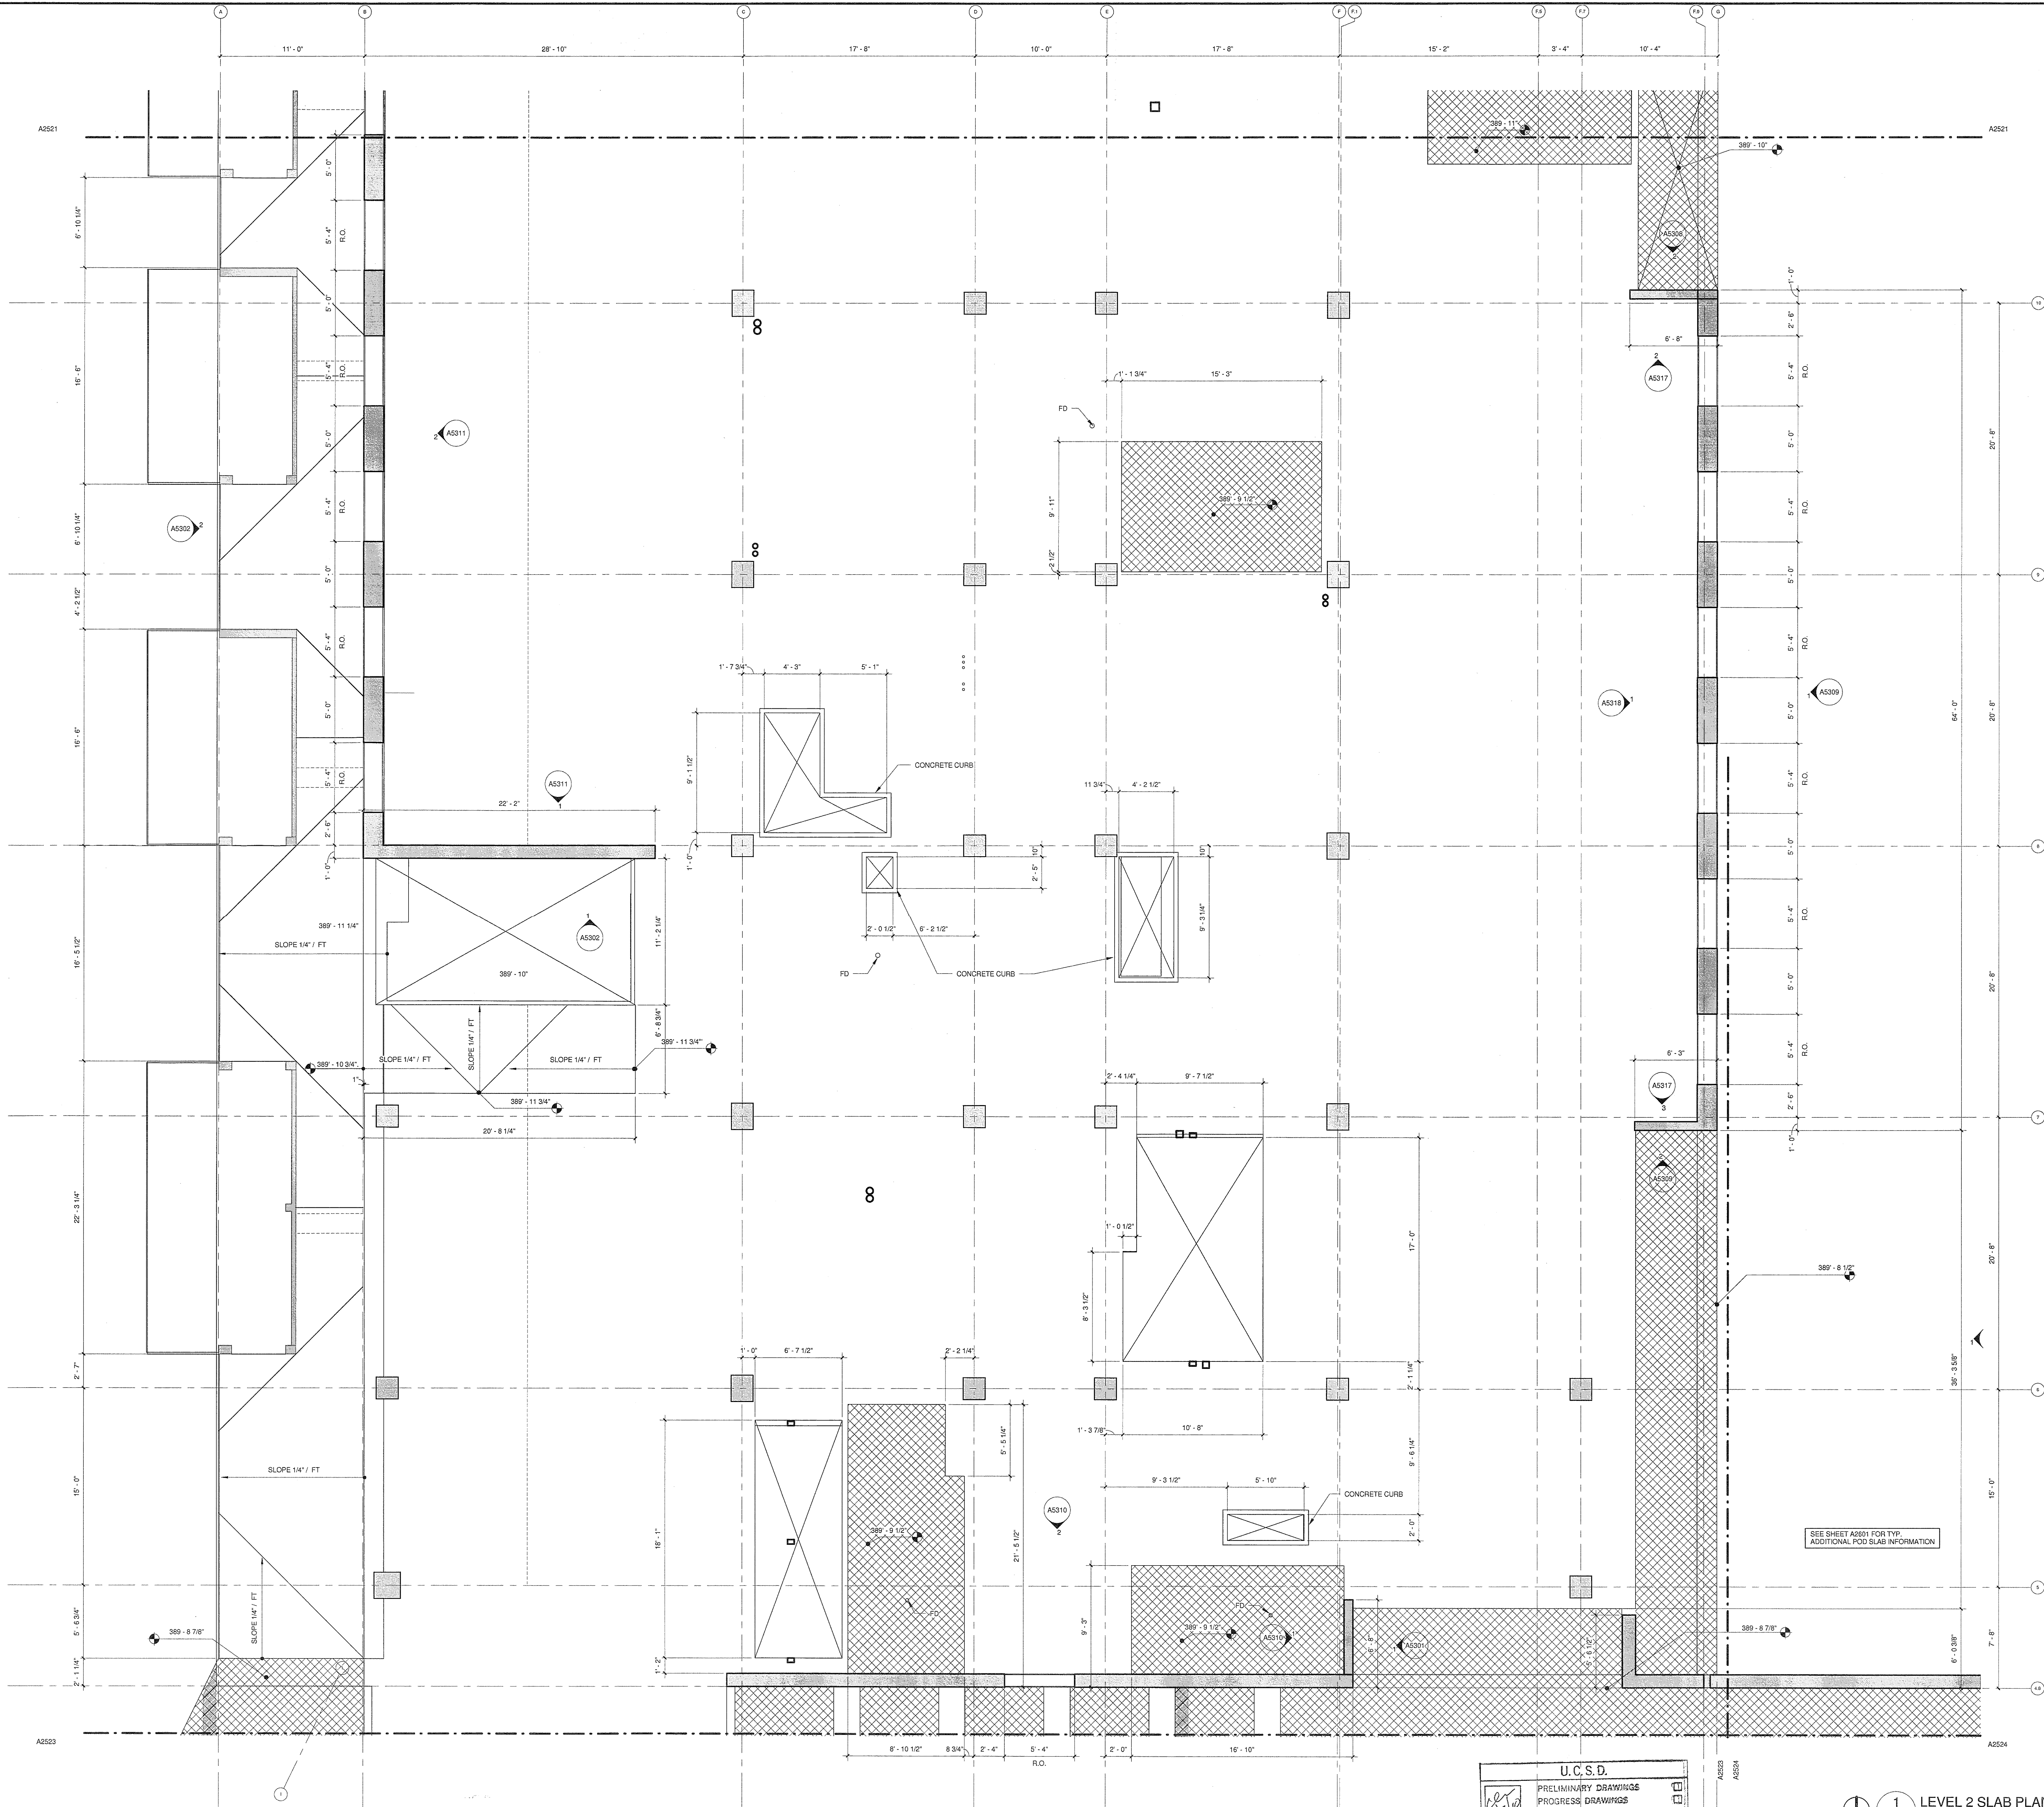

U.C.S.D.
PRELIMINARY DRAWINGS
PROGRESS DRAWINGS
REVIEW DRAWINGS
CONSTRUCTION DRAWINGS


PLAN

1
A5101 A2522

LEVEL 2 SLAB PLAN - ZONE 2
1/4\"/>

LEVEL TWO DATUM: 390'

0' 2' 4' 8'

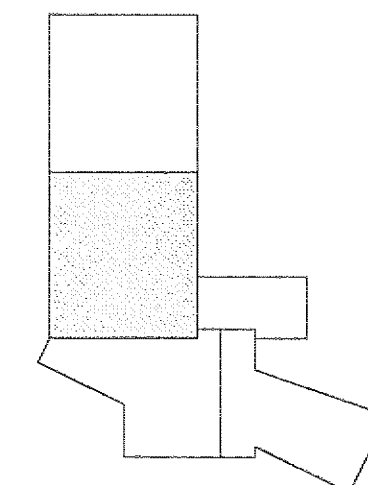

APPROVED
FIRE AND PANIC ONLY
01-28-10
STATE FIRE MARSHAL
CONSTRUCTION SERVICES


U.C.S.D.
PRELIMINARY DRAWINGS
PROGRESS DRAWINGS
REVIEW DRAWINGS
CONSTRUCTION DRAWINGS

STAMP
Jeffrey W. Olson
No. C-31763
REV. 03/2011
1-03
STATE OF CALIFORNIA

SHEET NAME
PARTIAL
LEVEL 2 SLAB PLAN - ZONE 2
DRAWN BY: Author
PROJECT # 200725.000
SHEET NUMBER
A2522

FENTRESS ARCHITECTS
401 Broadway, Suite 200
San Diego, CA 92101
619.594.1234
DAVID AVIS
ARCHITECTS
2880 Torrey Pines Scenic Drive
La Jolla, CA 92037

Consultant
Lankford/Phelps Consortium LLC
10101 La Jolla Village Drive, Suite 200
San Diego, CA 92121
619.594.1234

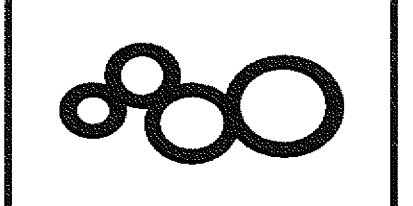

SANFORD CONSORTIUM FOR REGENERATIVE MEDICINE
2880 TORREY PINES SCENIC DRIVE
LA JOLLA, CALIFORNIA 92037

COPYRIGHT ©
FENTRESS ARCHITECTS
ISSUED FOR DATE
100% CD 05.08.09
CD-3 01.07.10