



DRAWN BY: Author
PROJECT #: 200725.000
SHEET NUMBER
A2532

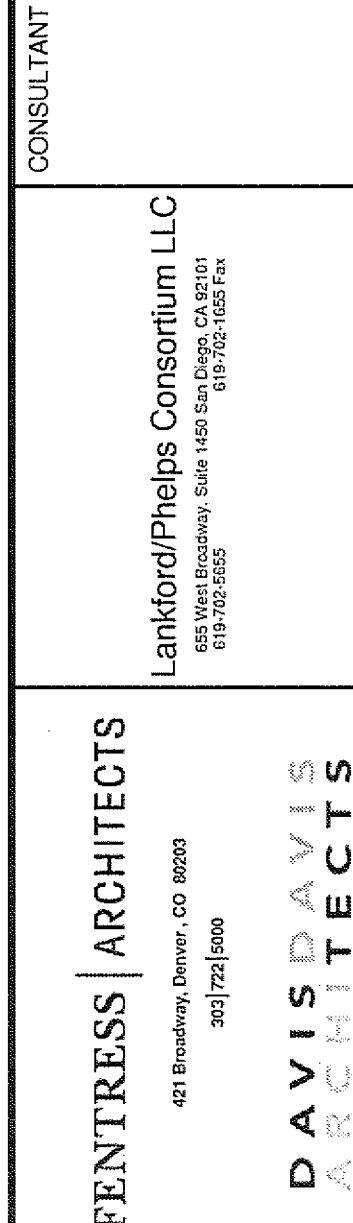

SEE SHEET A2601 FOR TYP.
ADDITIONAL POD SLAB INFORMATION

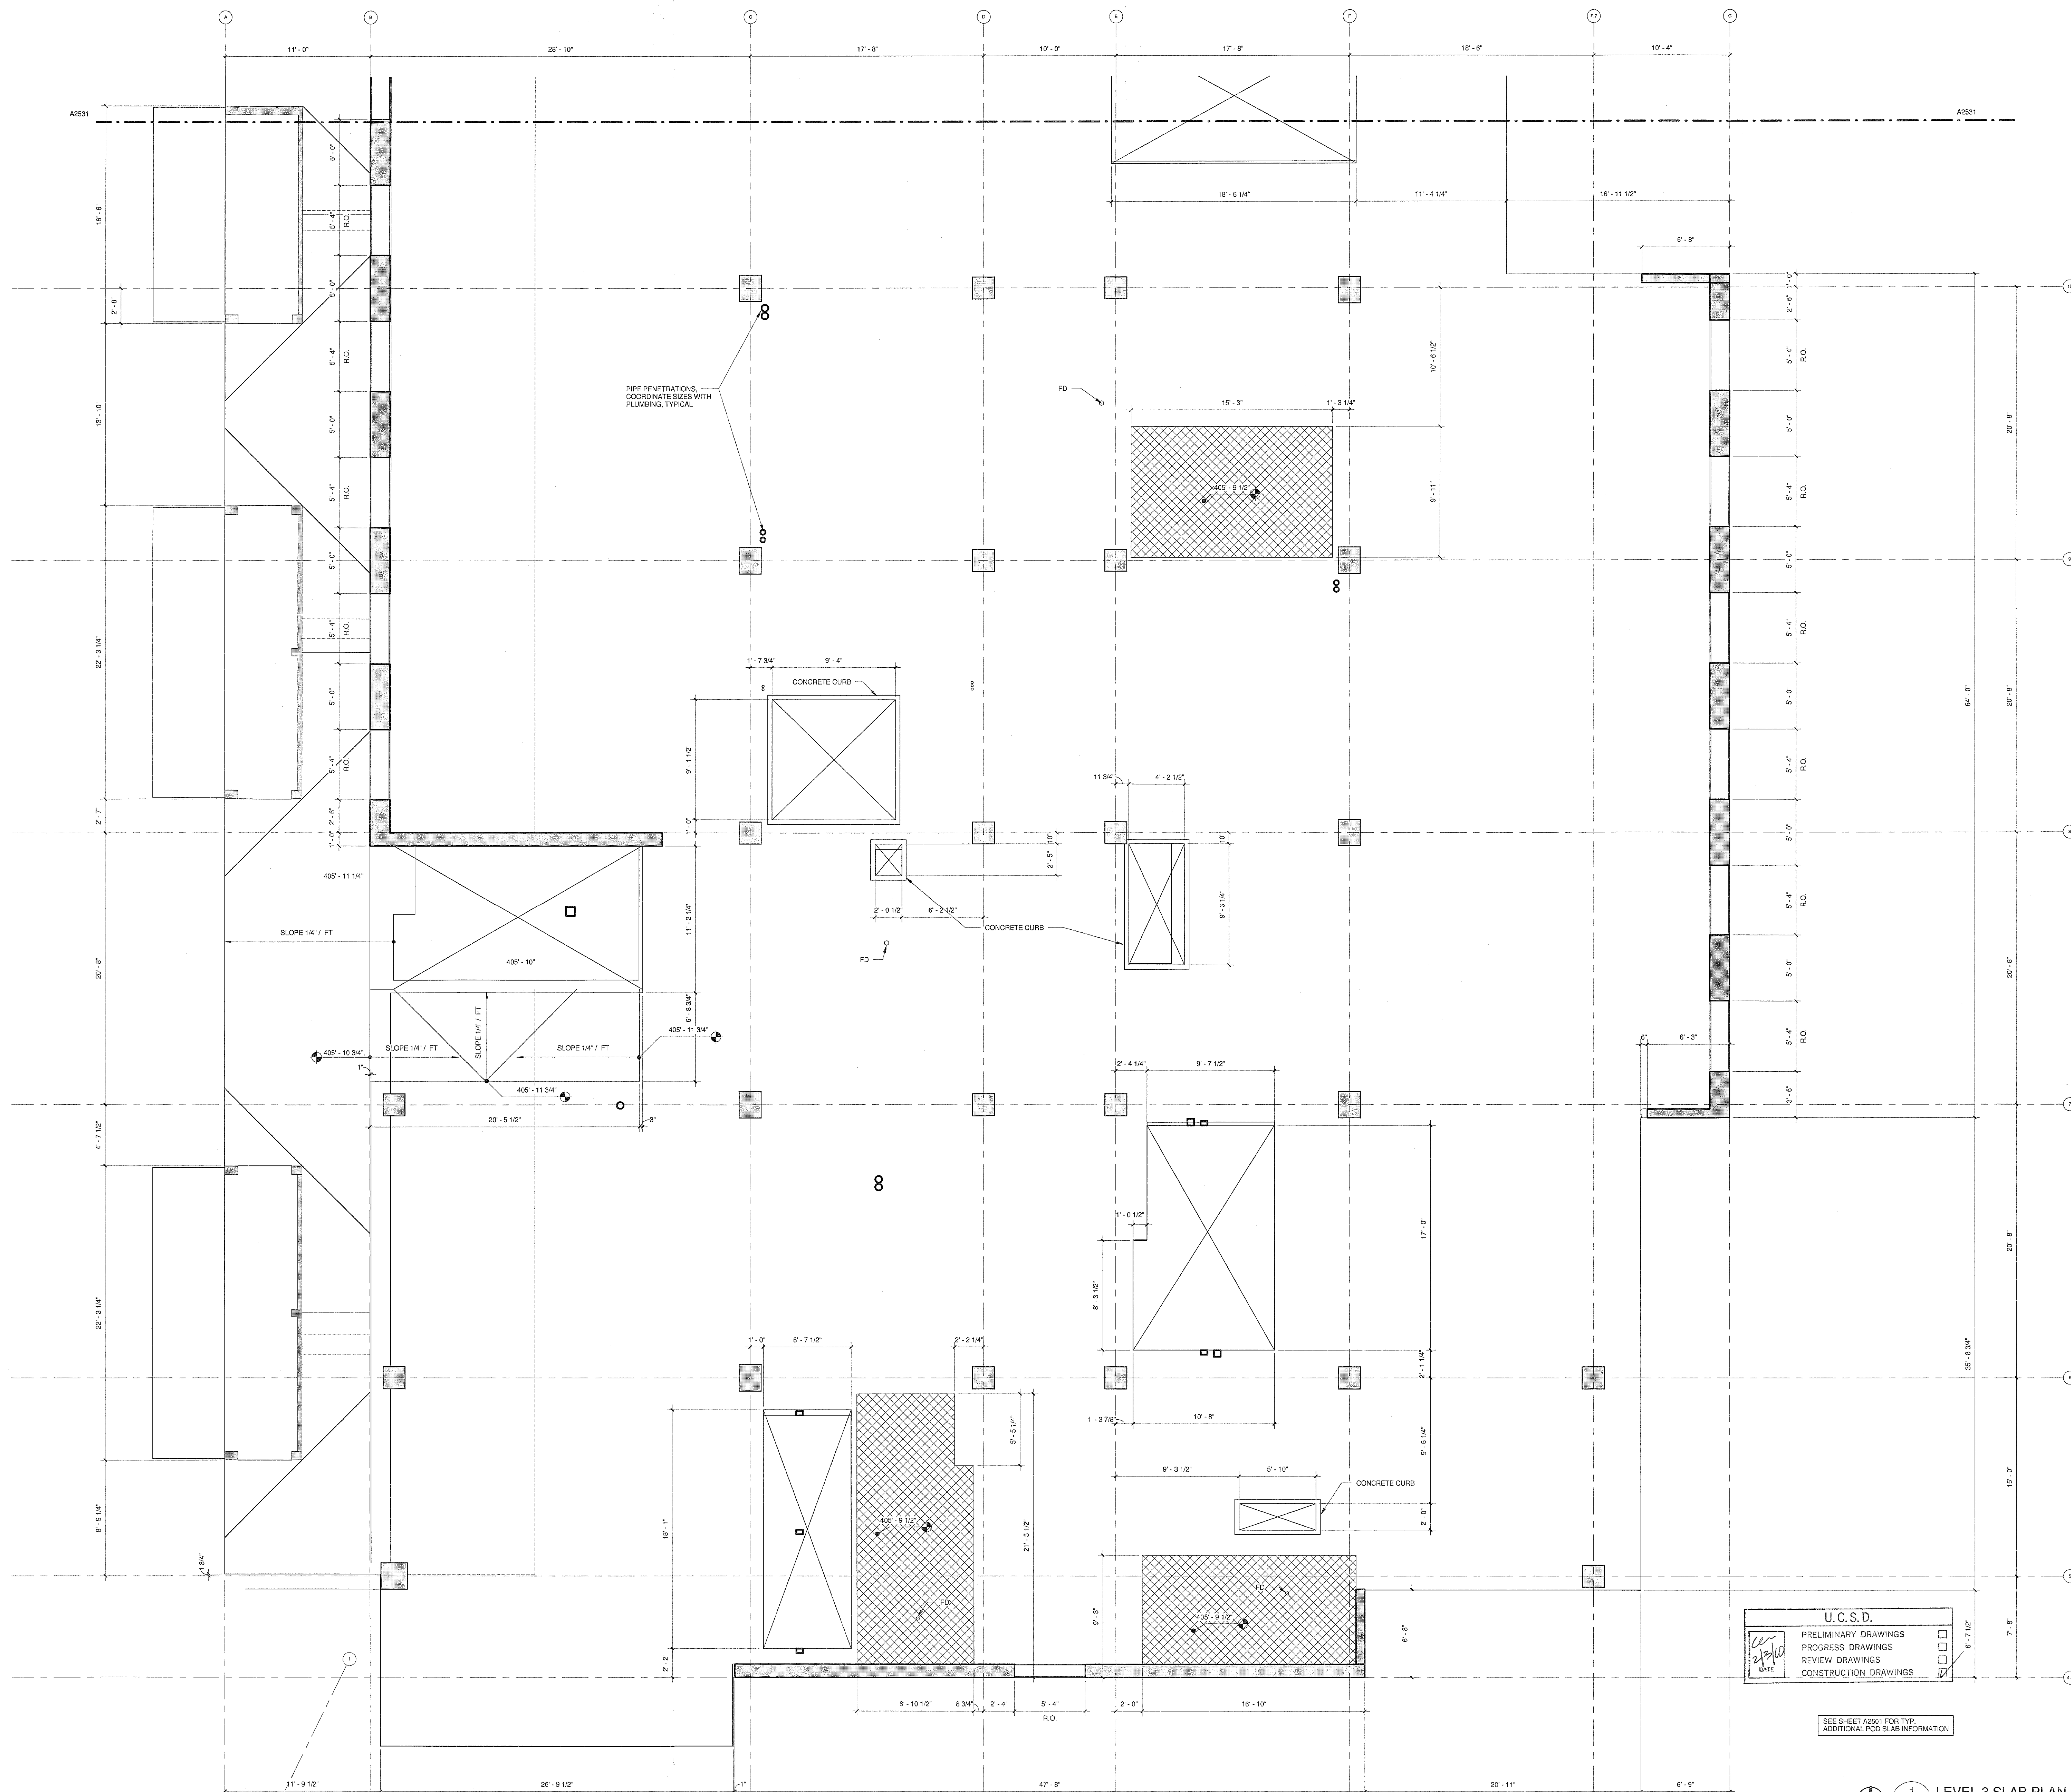

LEVEL 3 SLAB PLAN - ZONE 2
 A5101 A2532 1/4" = 1'-0" 0 2'

0 2' 4'

1/25/2010 11:20:37 AM
C:\Bewit Projects\200725 SDC\B.M. Jesse Oz.NI

Warning: It is a violation of the law for any person, unless acting under the direction of a licensed architect, to alter an item in any way. If an item in this document is altered, the altering architect, if other than the architect of record, shall affix to the item his seal and the notation "altered by" followed by his signature and the date of such alteration, and the specific description of the alteration.