


2880 TORREY PINES SCENIC DRIVE
LA JOLLA, CALIFORNIA 92037

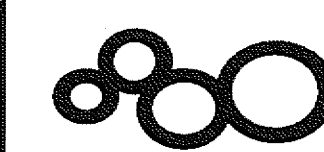

CONSULTANT

Stankford/Phelps Consortium LLC

ENTRESS | ARCHITECTS

DAVIS DAVIS
ARCHITECTS

STAMP

LICENSED ARCHITECT


Jeffrey
W
Olson

No. C-31761
REN. 03/31/11

STATE OF CALIFORNIA

SHEET NAME
PARTIAL SLAB PLAN - LEVEL 4
ZONE 2
DRAWN BY: Author
PROJECT #: 200725.000
SHEET NUMBER

A2542

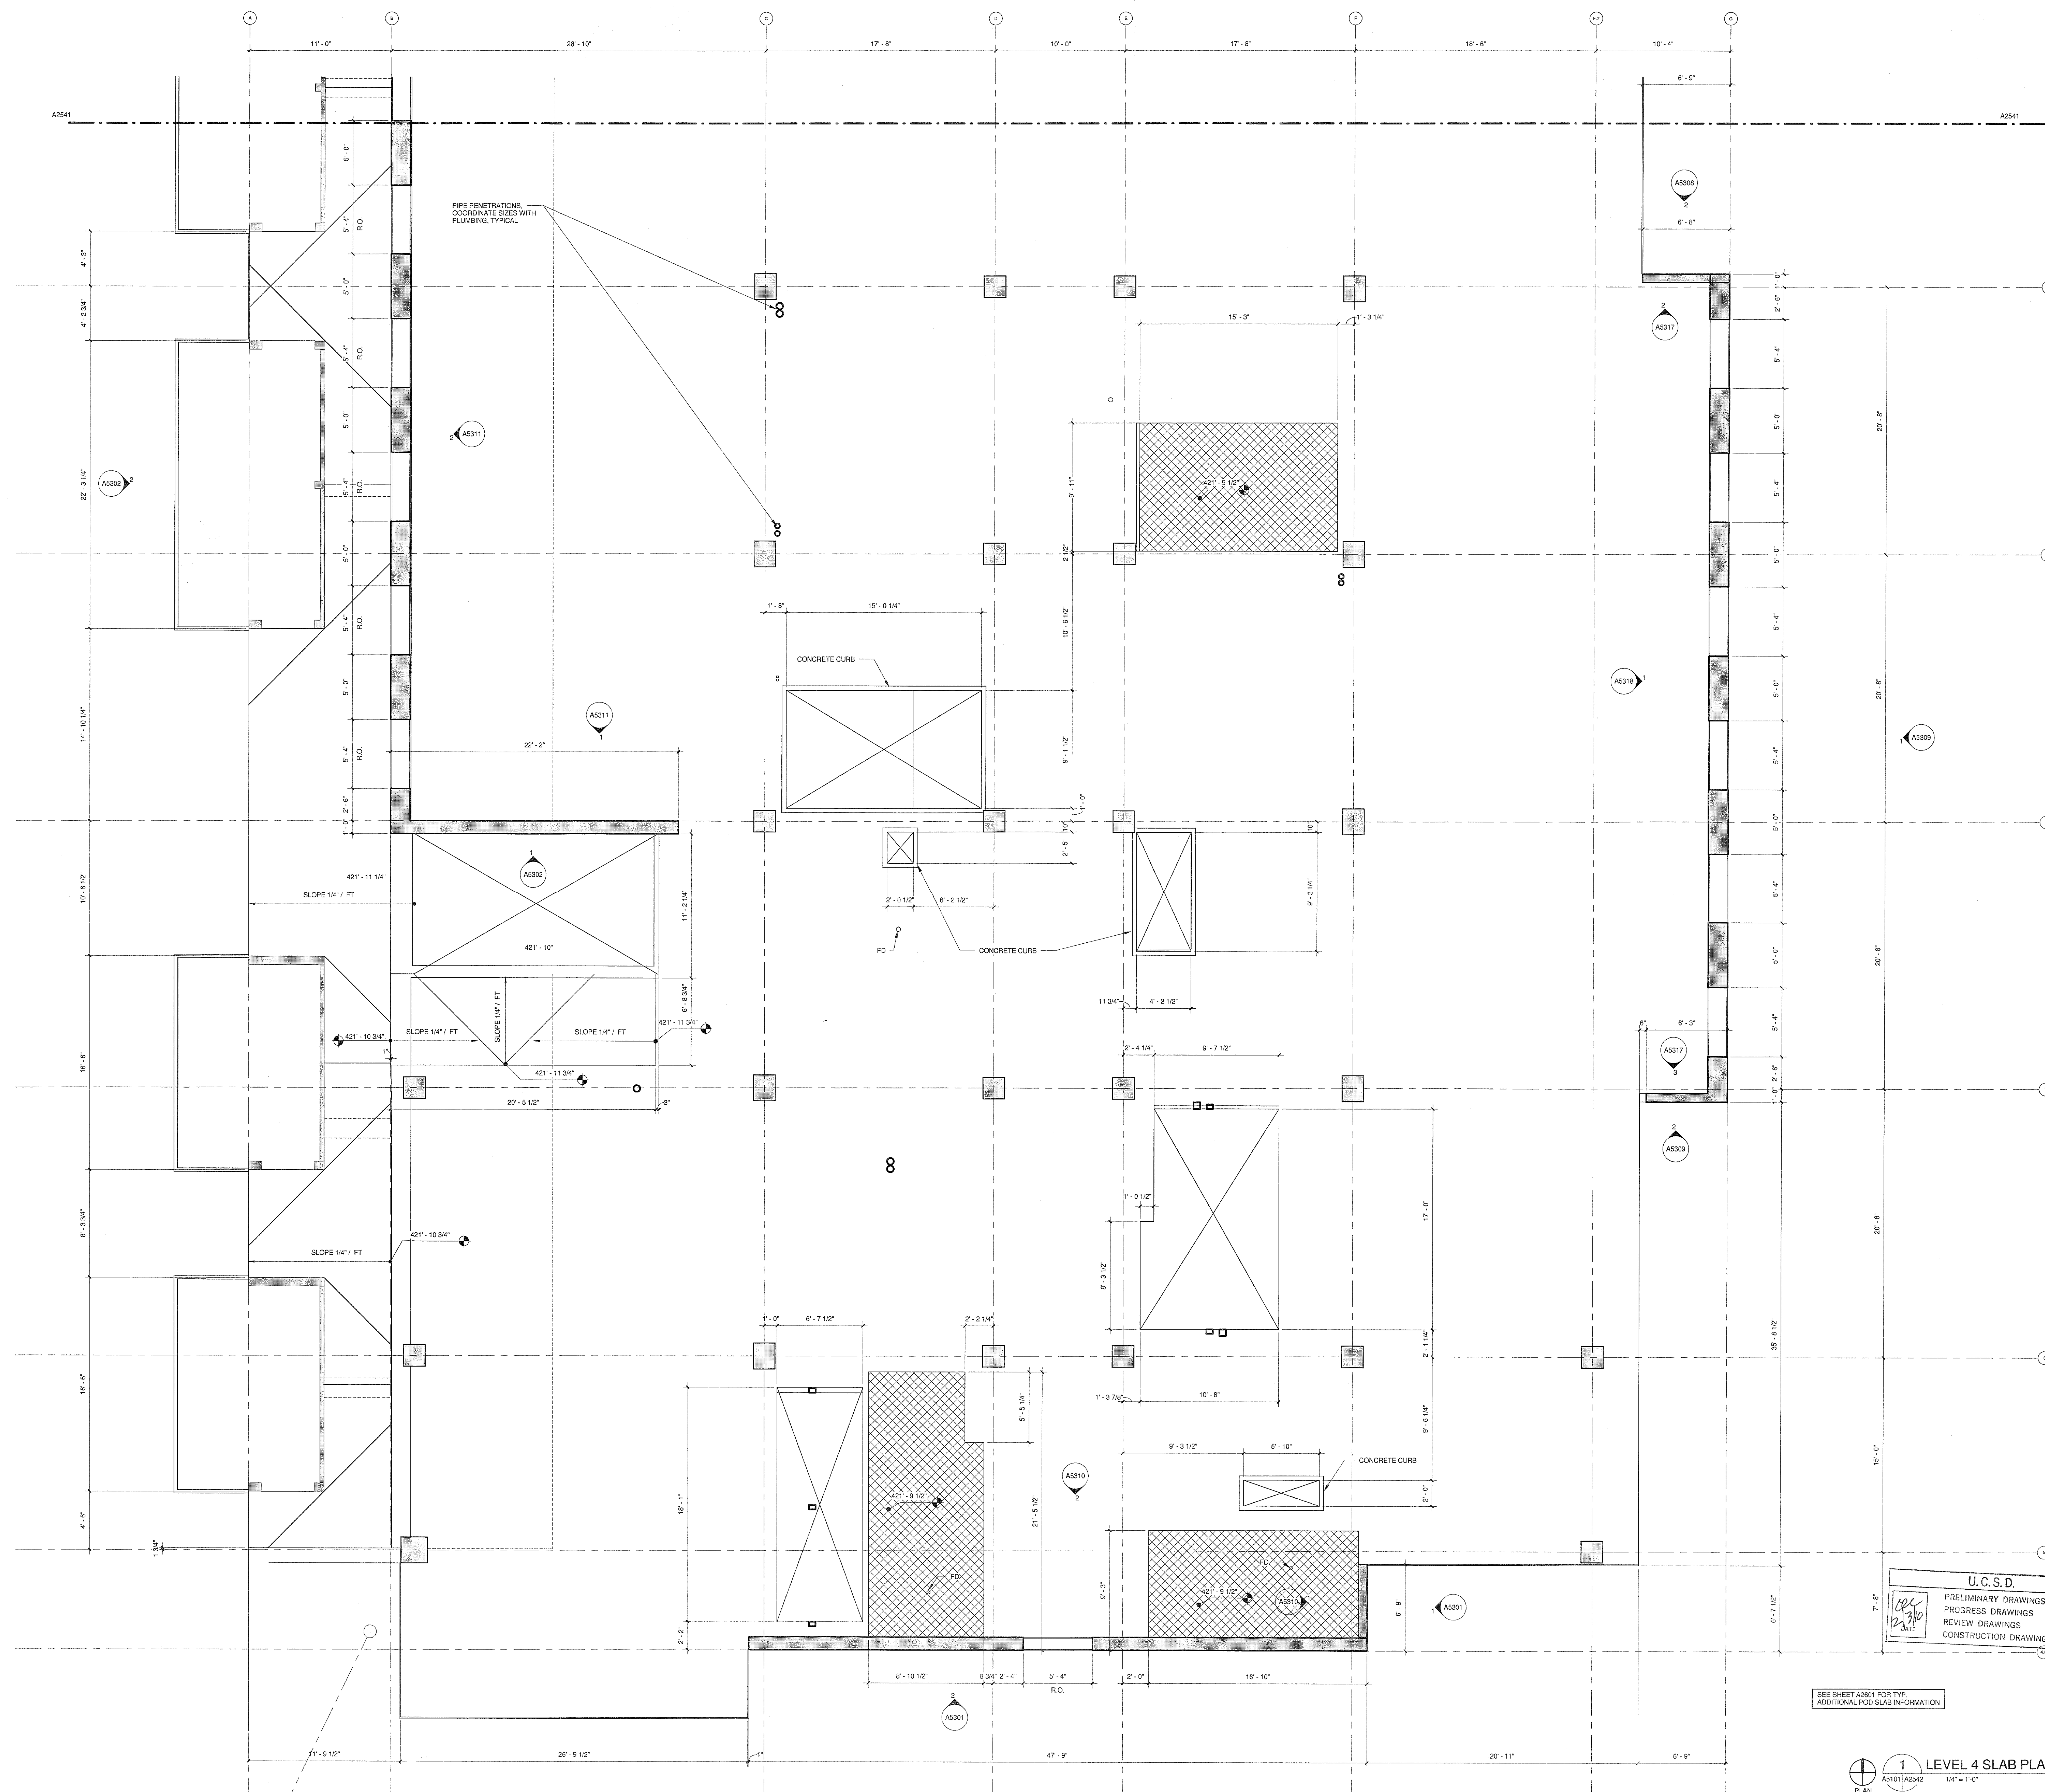

SEE SHEET A2601 FOR TYP.
ADDITIONAL POD SLAB INFORMATION

 LEVEL FOUR DATUM: 422 LEVEL FOUR DATUM: 422

DRAWN BY: Author

QUEST NUMBER

1/25/2010 11:20:57 AM
C:\Revel Projects\200725 SNCRM - Jesse Dz.M

Warning: It is a violation of the law for any person, unless acting under the direction of a licensed architect, to alter an item in any way. If an item in this document is altered, the altering architect, if other than the architect of record, shall affix to the item his seal and the notation "altered by" followed by his signature and the date of such alteration, and the specific description of the alteration.