


2880 TORREY PINES SCENIC DRIVE
LA JOLLA, CALIFORNIA 92037

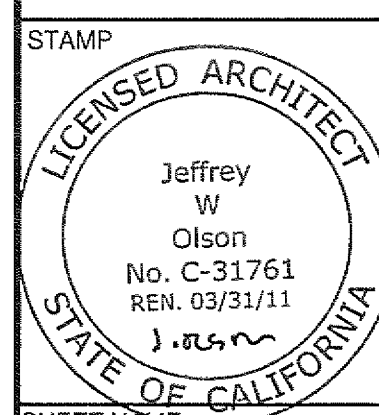

Lankford/Phelps Consortium LLC
655 West Broadway, Suite 1450 San Diego, CA 92101
619-702-5655 619-702-1625 Fax


425 Broadway, Denver, CO 80202
303.733.5000

DAVIS DAVIS
ARCHITECTS

SHEET NAME
PARTIAL SLAB PLAN - ROOF
LEVEL ZONE 1

DRAWN BY: Author
PROJECT #: 200725.000

A2551

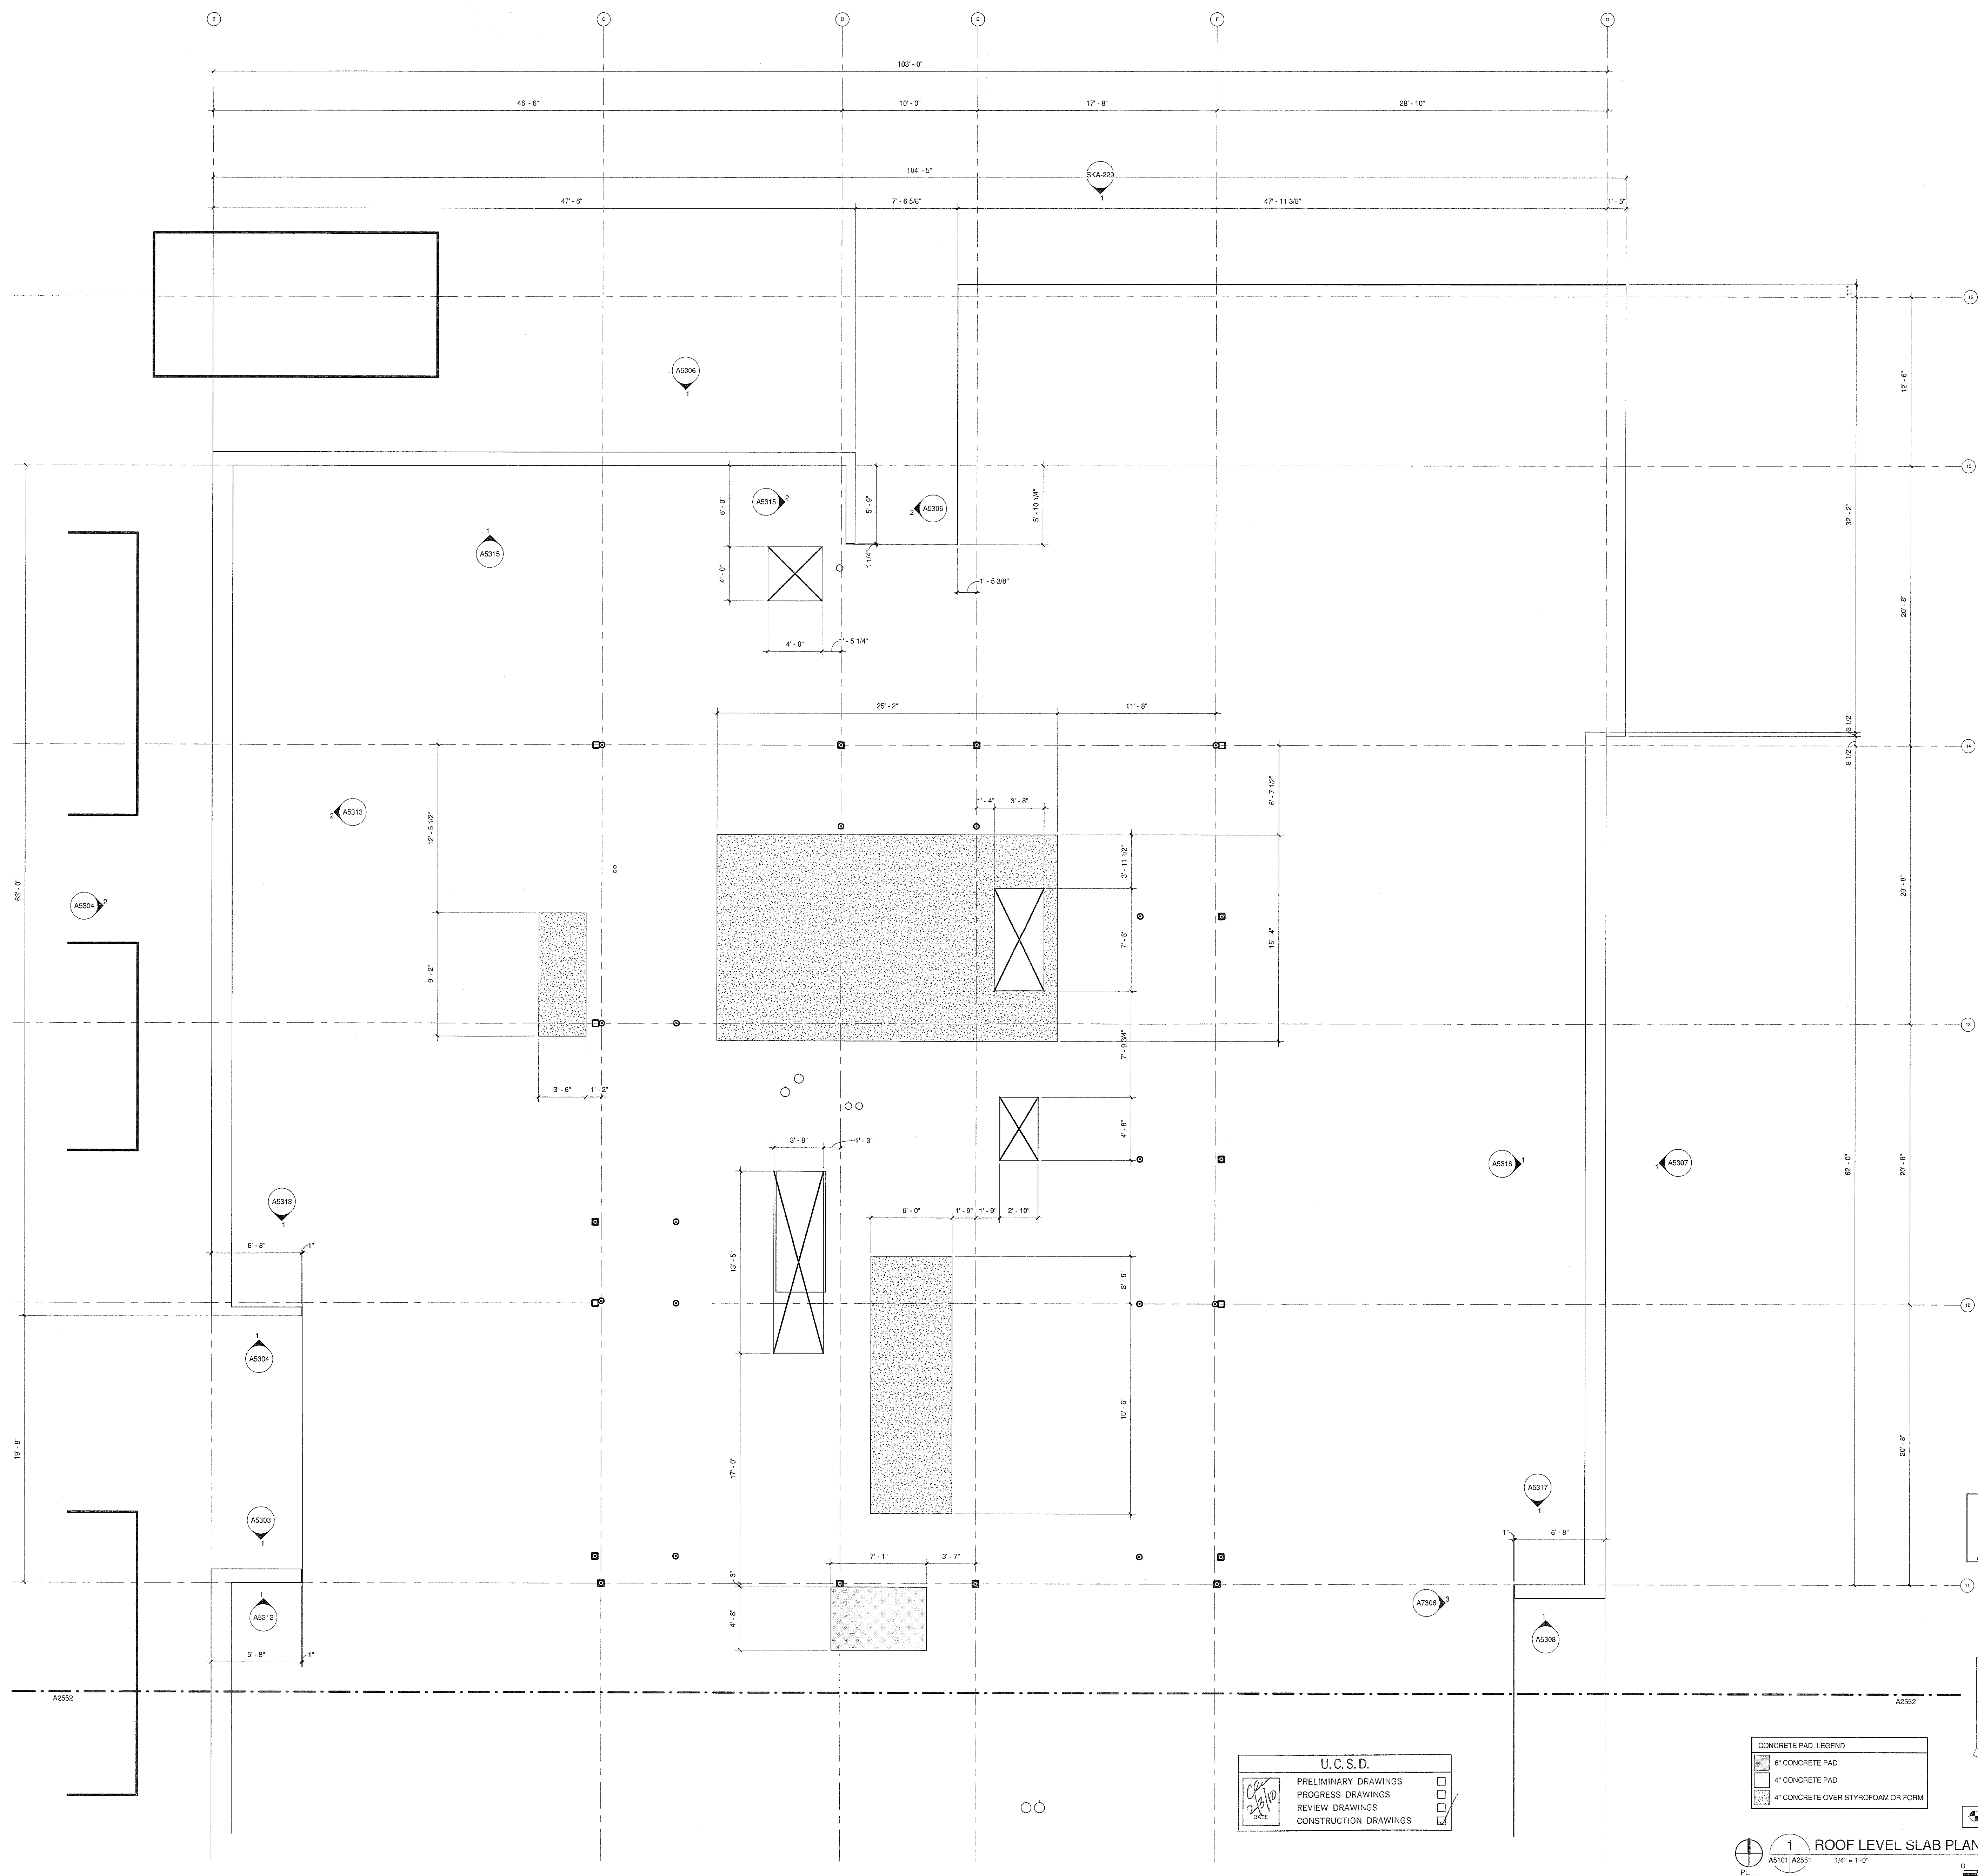

U.C.S.D.	
<i>See</i> 2/3/10 DATE	PRELIMINARY DRAWINGS ☐ PROGRESS DRAWINGS ☐ REVIEW DRAWINGS ☐ CONSTRUCTION DRAWINGS ☒

CONCRETE PAD LEGEND	
	6" CONCRETE PAD
	4" CONCRETE PAD
	4" CONCRETE OVER STYROFOAM OR FORM

1 ROOF LEVEL SLAB PLAN - ZONE 1

