
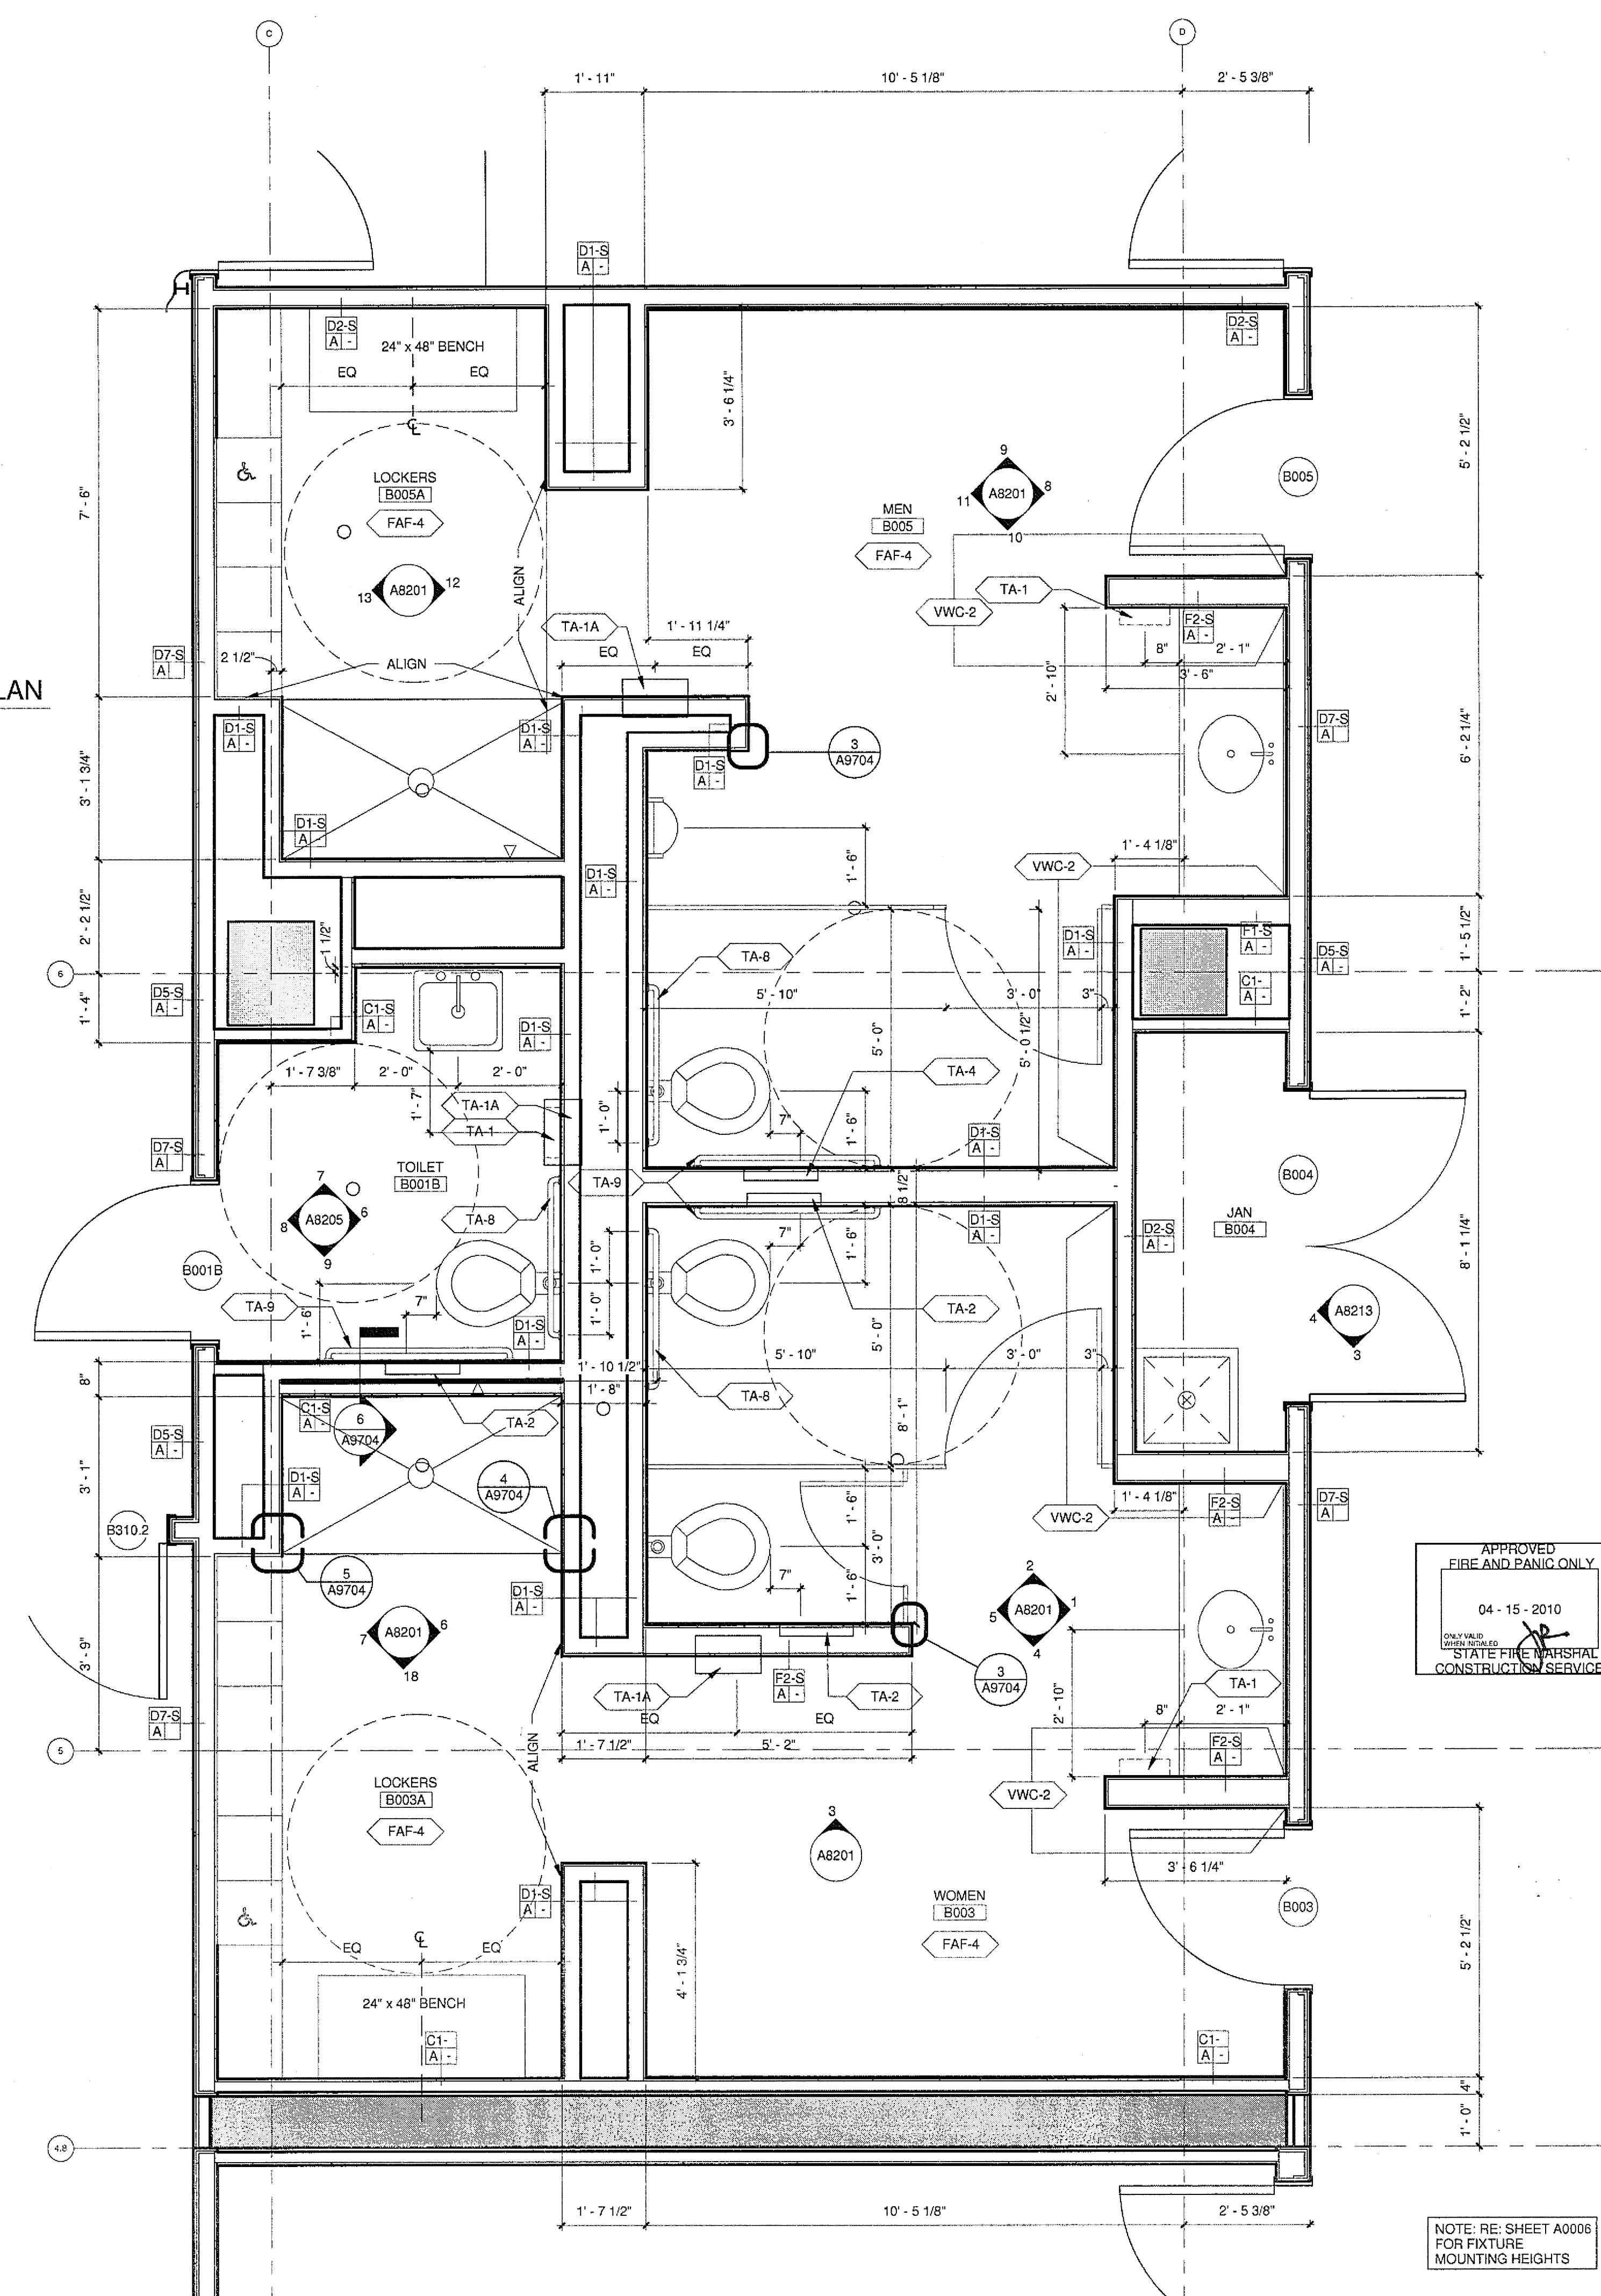
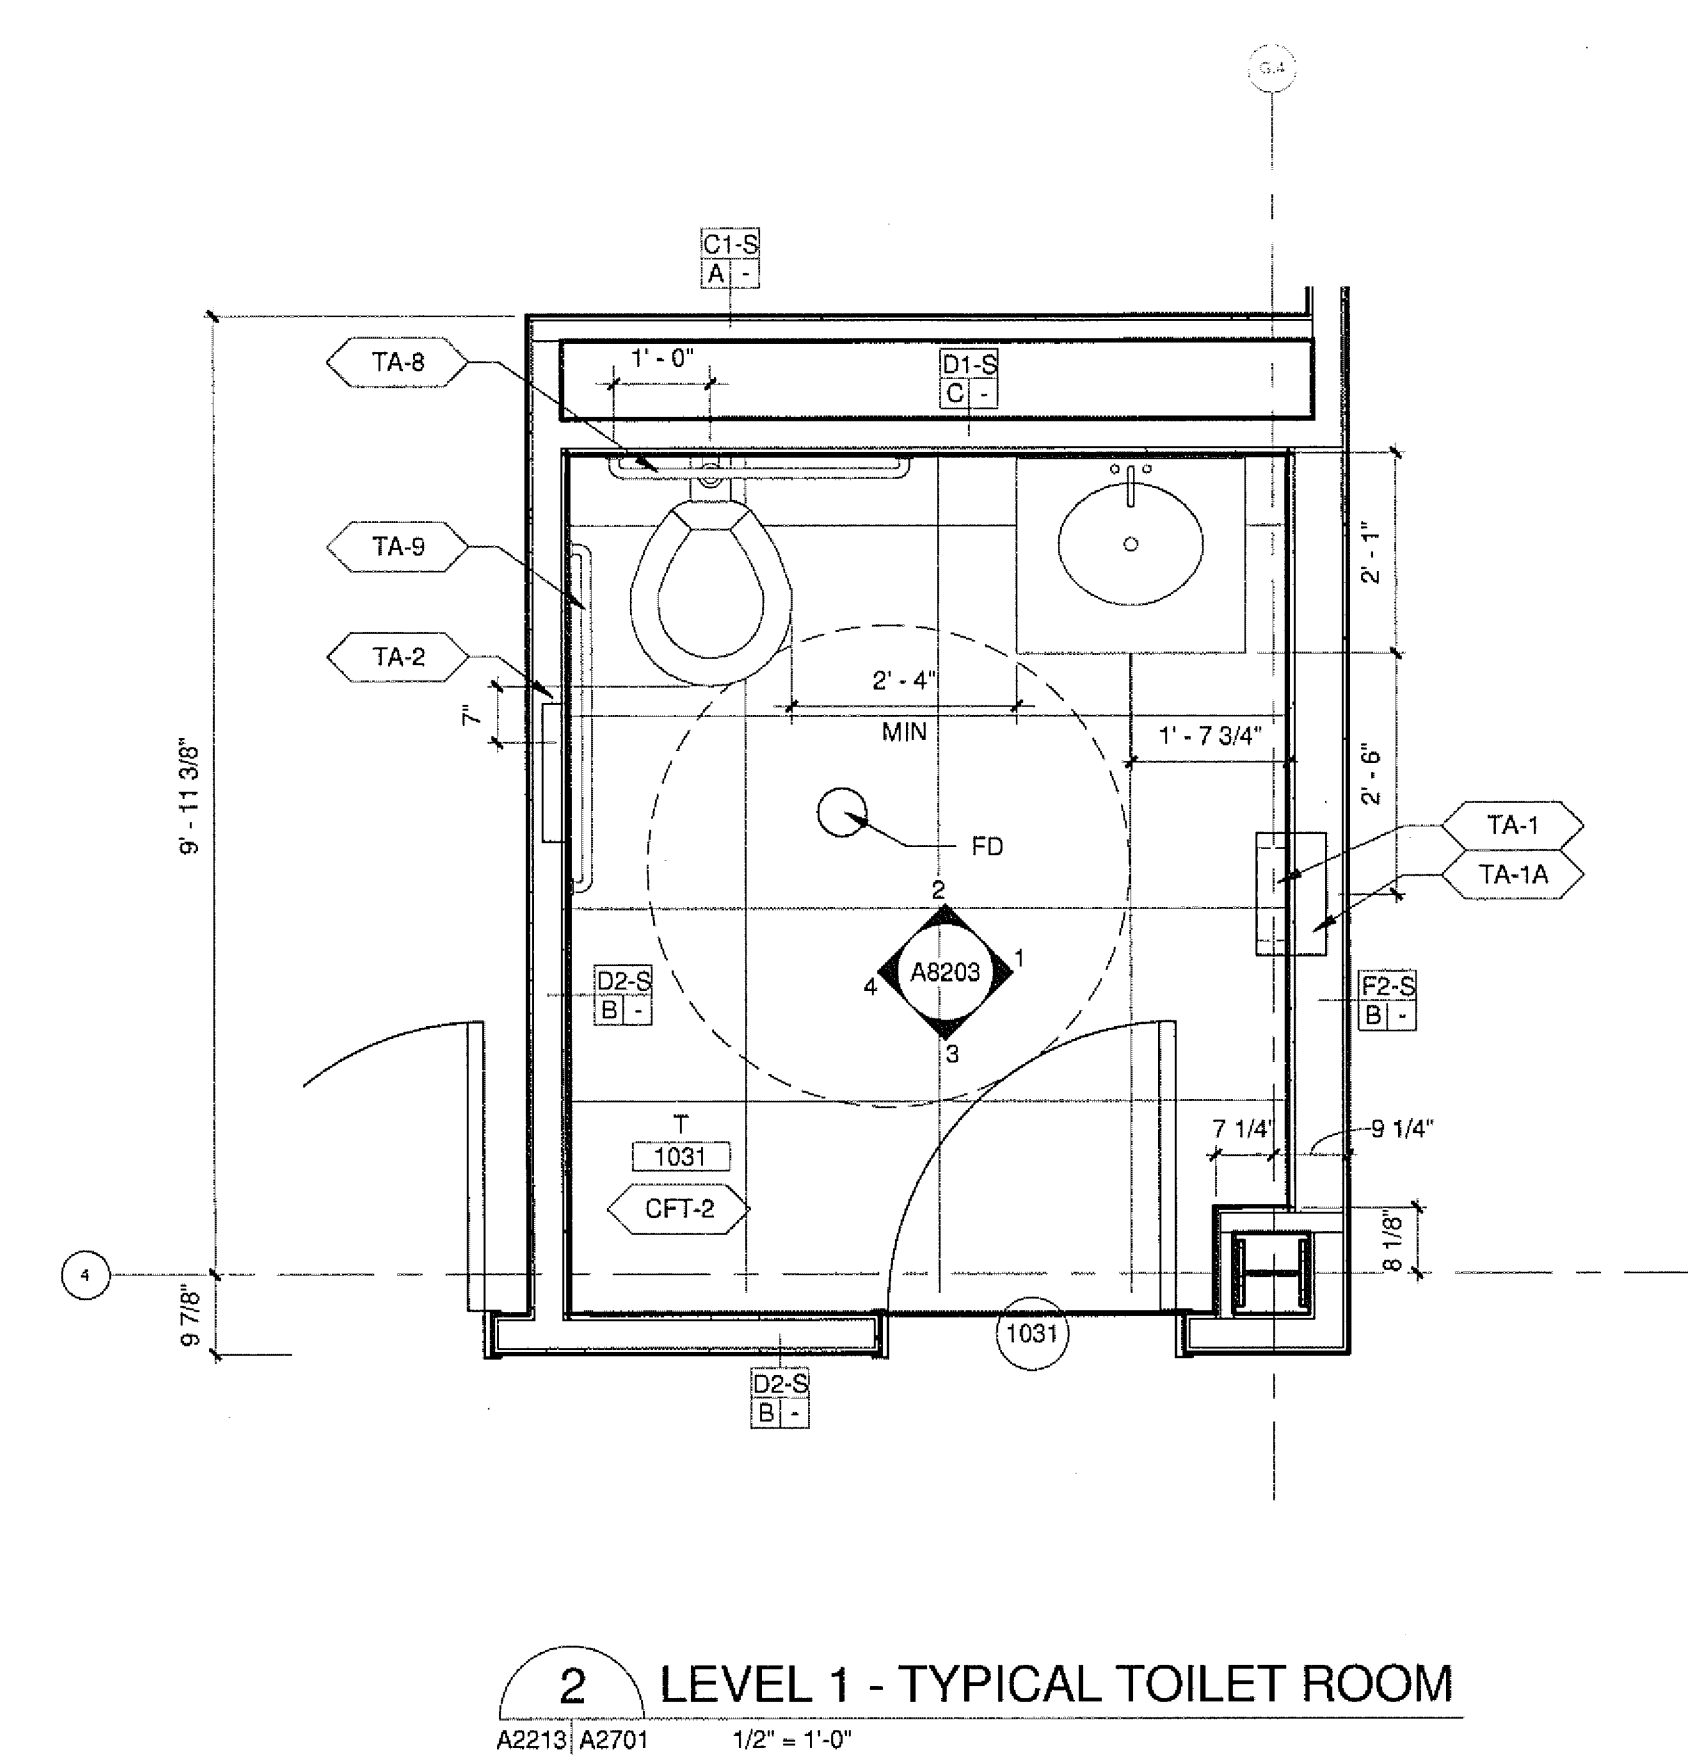
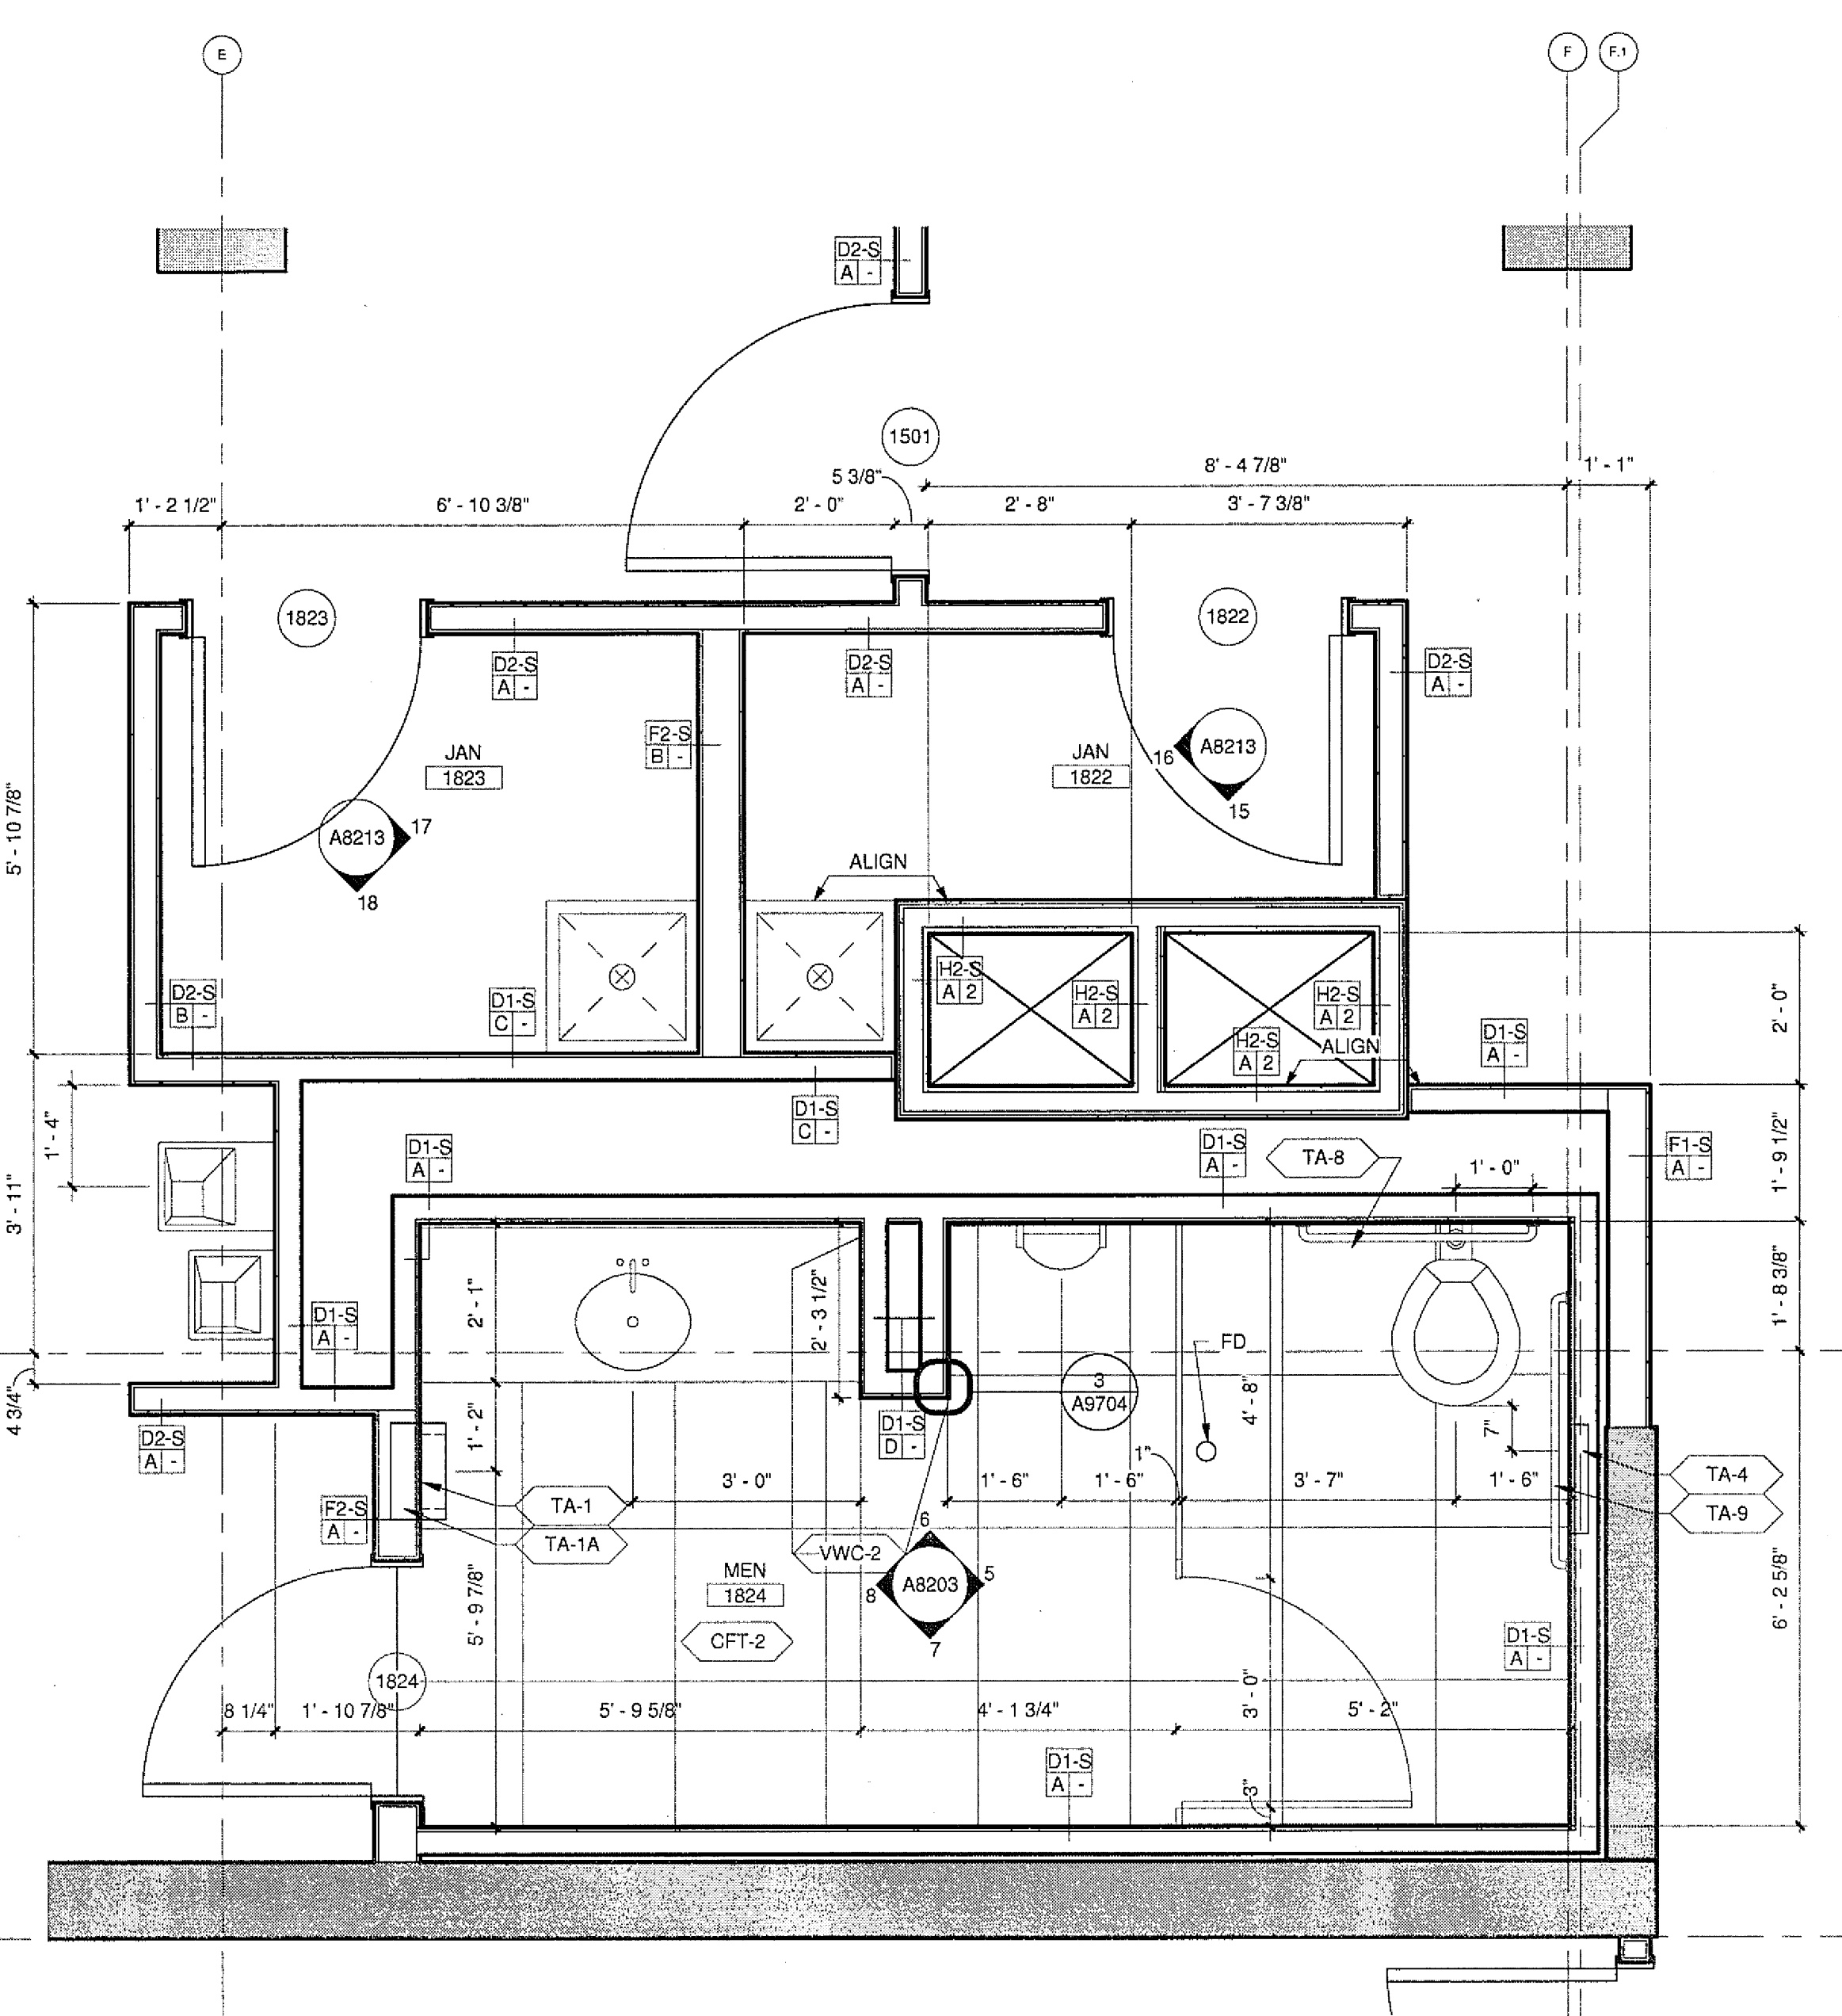
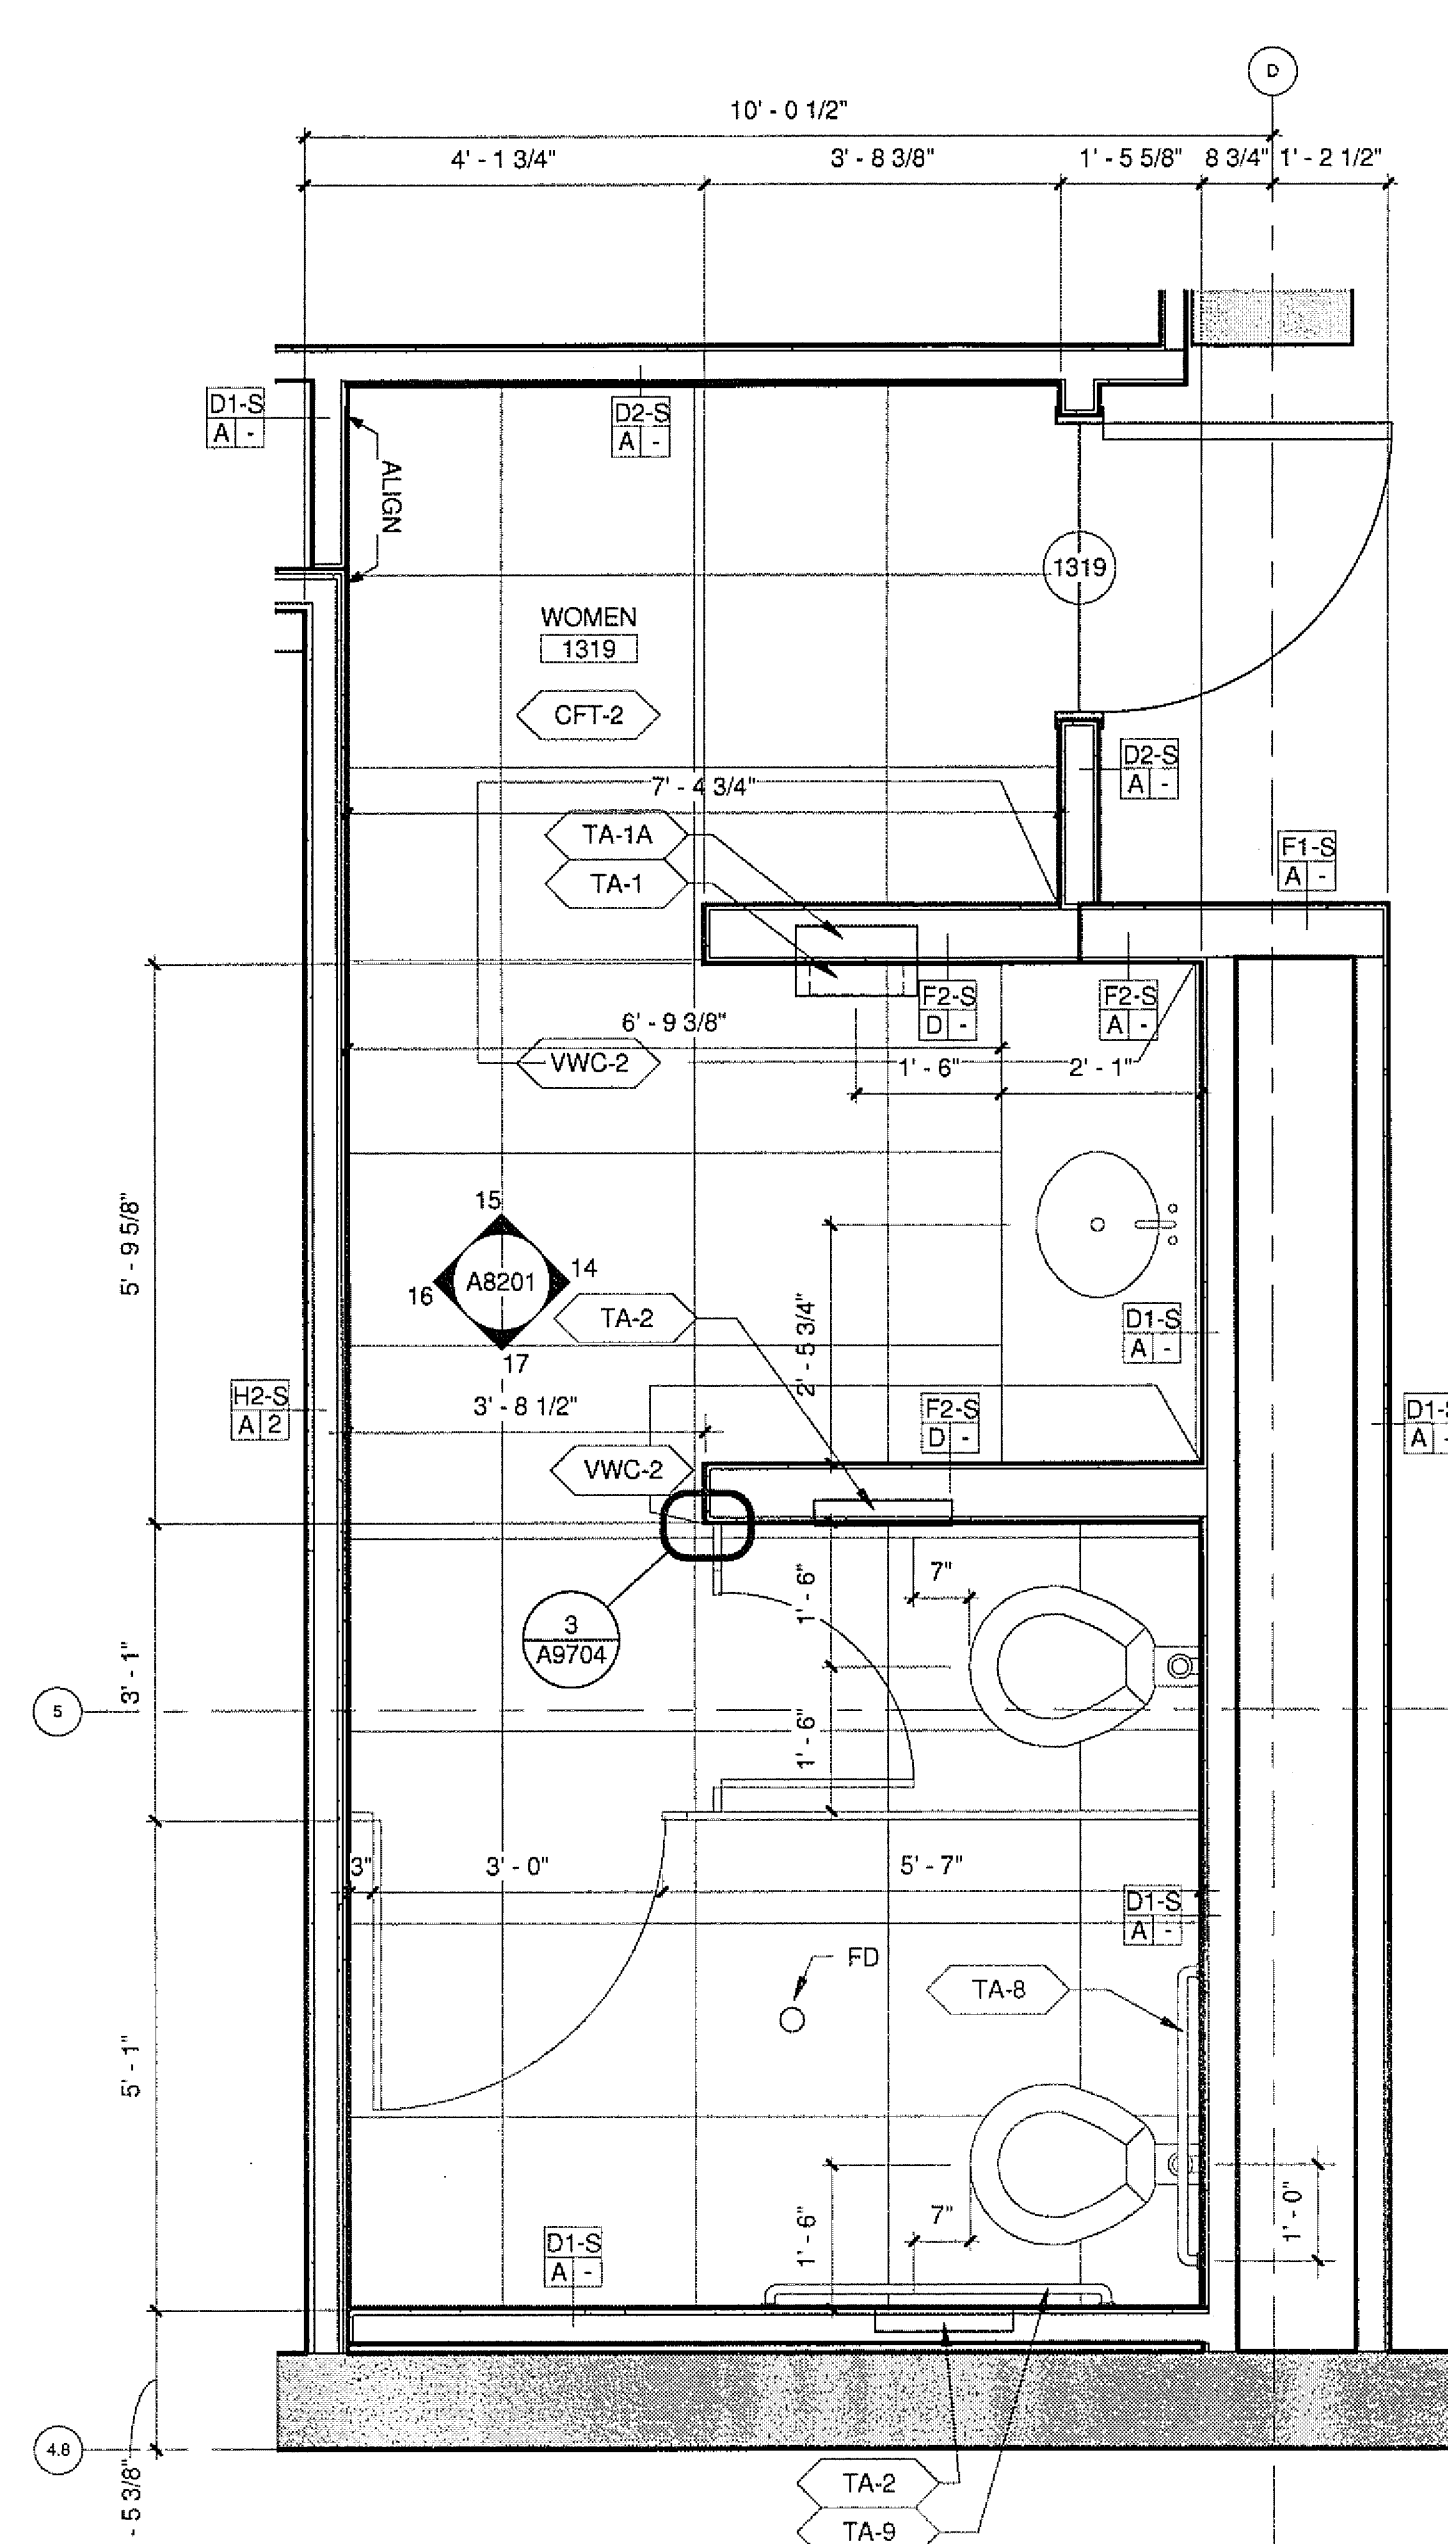


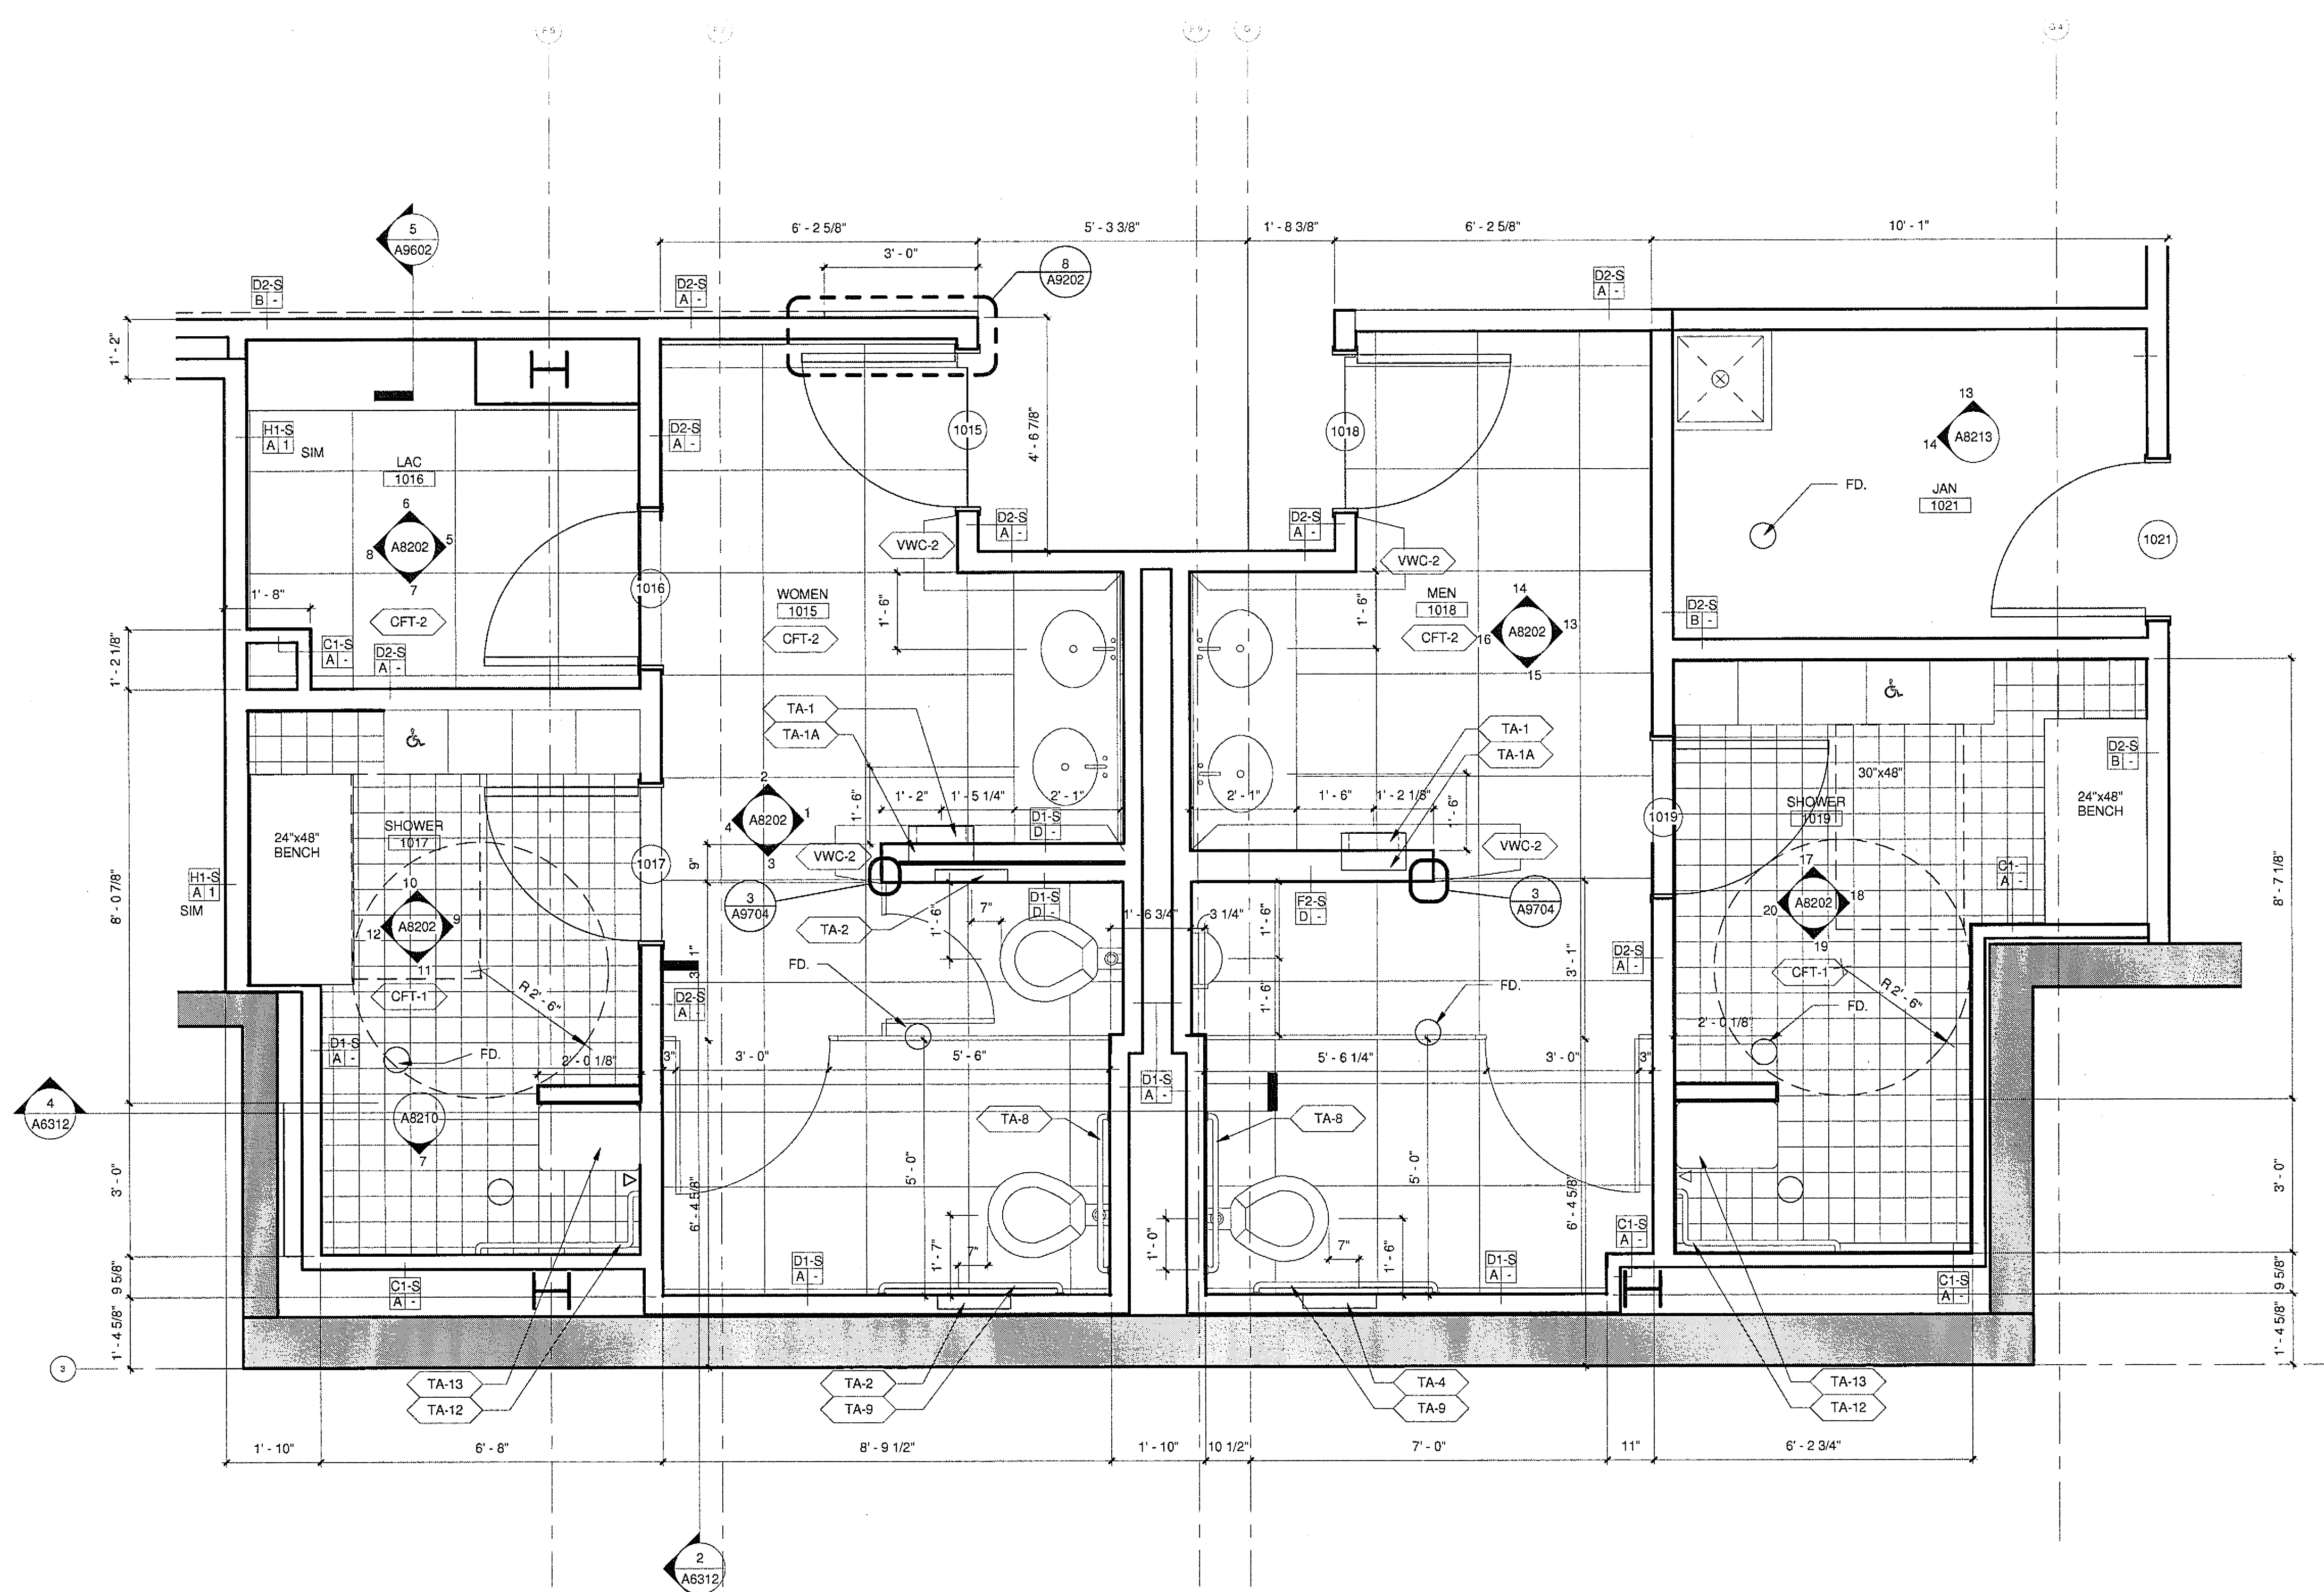

CLM U.C.S.D.	
4/21/10 DATE	PRELIMINARY DRAWINGS PROGRESS DRAWINGS REVIEW DRAWINGS CONSTRUCTION DRAWINGS ☐ ☐ ☐ ☒