



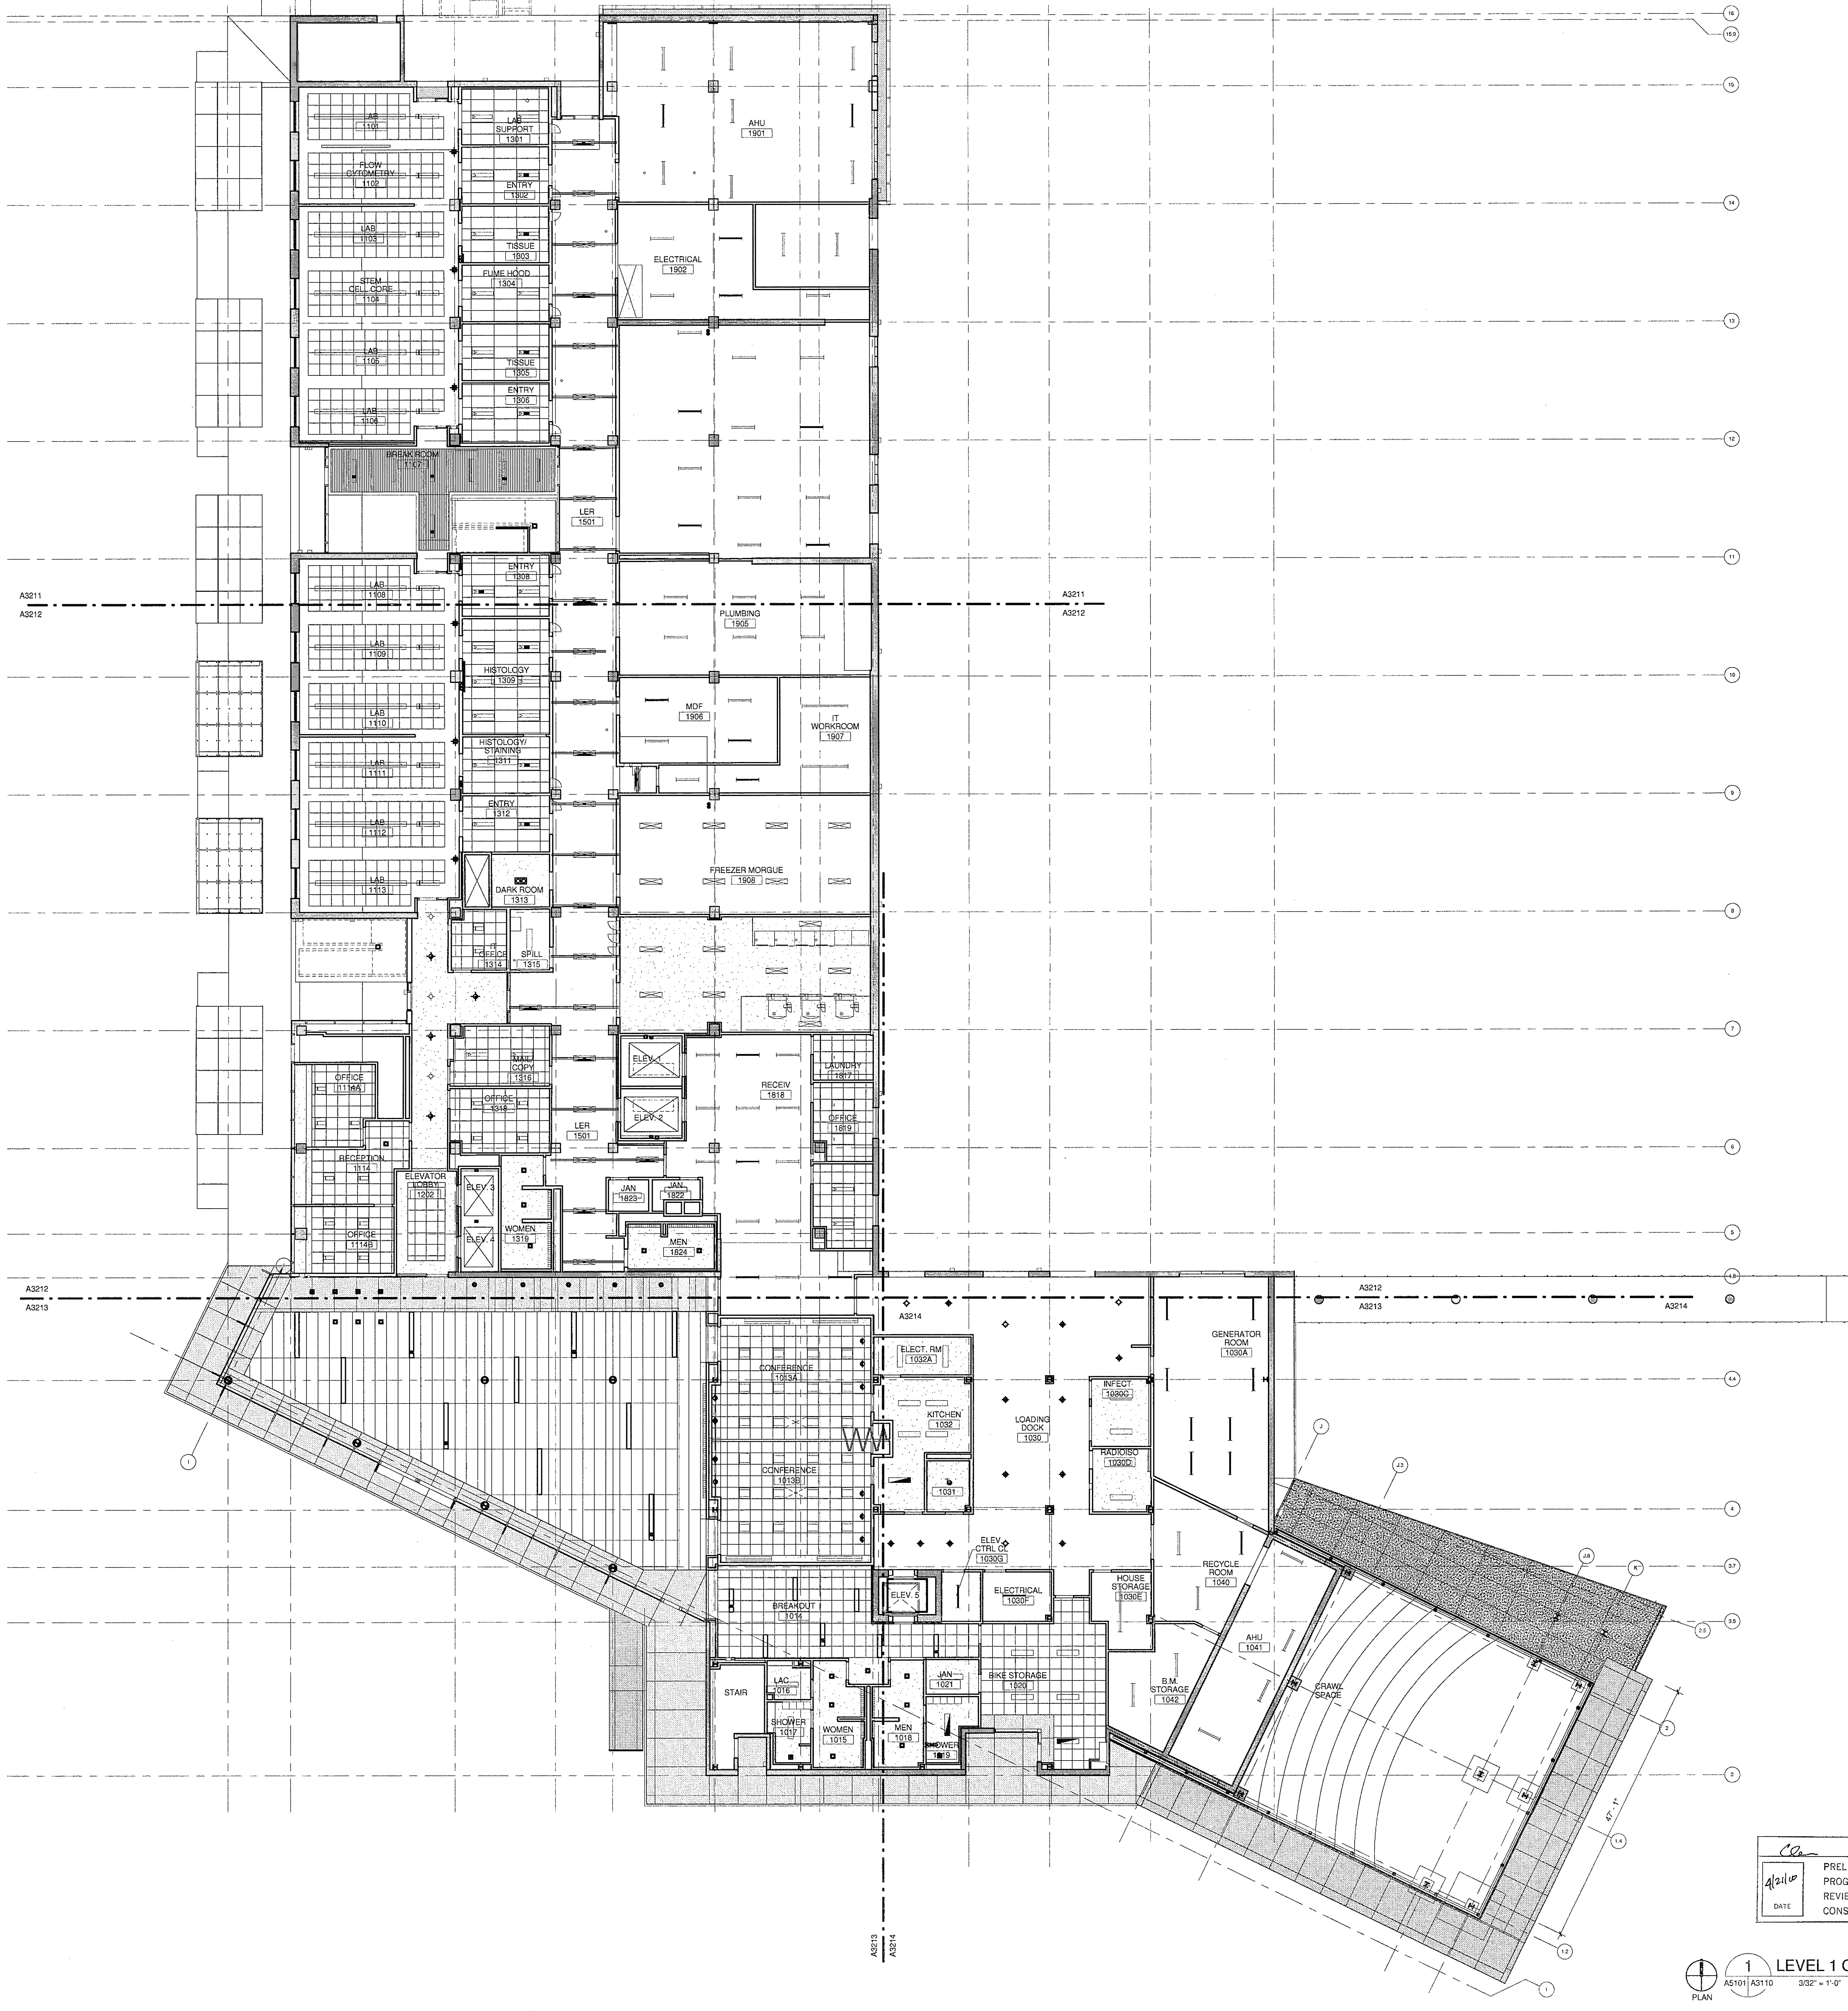

CLO MATERIAL LEGEND	
[Pattern]	EXPOSED CONCRETE
[Pattern]	GYPSUM BOARD
[Pattern]	2 X 2 ACT
[Pattern]	2 X 4 ACT
[Pattern]	METAL PANEL
[Pattern]	WOOD CEILING
[Pattern]	STAINLESS STEEL
[Pattern]	CEMENT BOARD

U.C.S.D.	
PRELIMINARY DRAWINGS	☐
PROGRESS DRAWINGS	☐
REVIEW DRAWINGS	☐
CONSTRUCTION DRAWINGS	☒

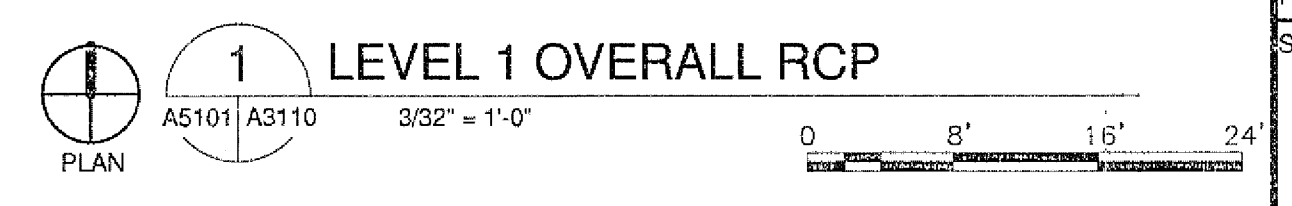

COPYRIGHT © FENTRESS ARCHITECTS	
ISSUED FOR	DATE
BID PK #1 100 DD	10.06.08
50% PROGRESS	10.24.08
BID PK #1 80 CD	12.01.08
BID PK #1 100 CD	02.16.09
BID PK #2 100 CD	03.26.09
100% CD	05.08.09
CD-4	01.07.10
CD-4	04.15.10

SANFORD CONSORTIUM FOR REGENERATIVE MEDICINE	
2880 TORREY PINES SCENIC DRIVE LA JOLLA, CALIFORNIA 92037	



FENTRESS ARCHITECTS
401 Broadway, Suite 200
San Diego, CA 92101
619.591.1000

CONSTRUCTED BY
Larkford/Phelps Consortium, LLC
2880 Torrey Pines Scenic Drive, Suite 200
La Jolla, CA 92037
619.591.1000

STAMP
Jeffrey W. Olson
No. C-33763
Ren. 03/31/11
STATE OF CALIFORNIA
SHEET NAME
OVERALL RCP - LEVEL 1

DRAWN BY: Author
PROJECT #: 200725.000
SHEET NUMBER
A3110