
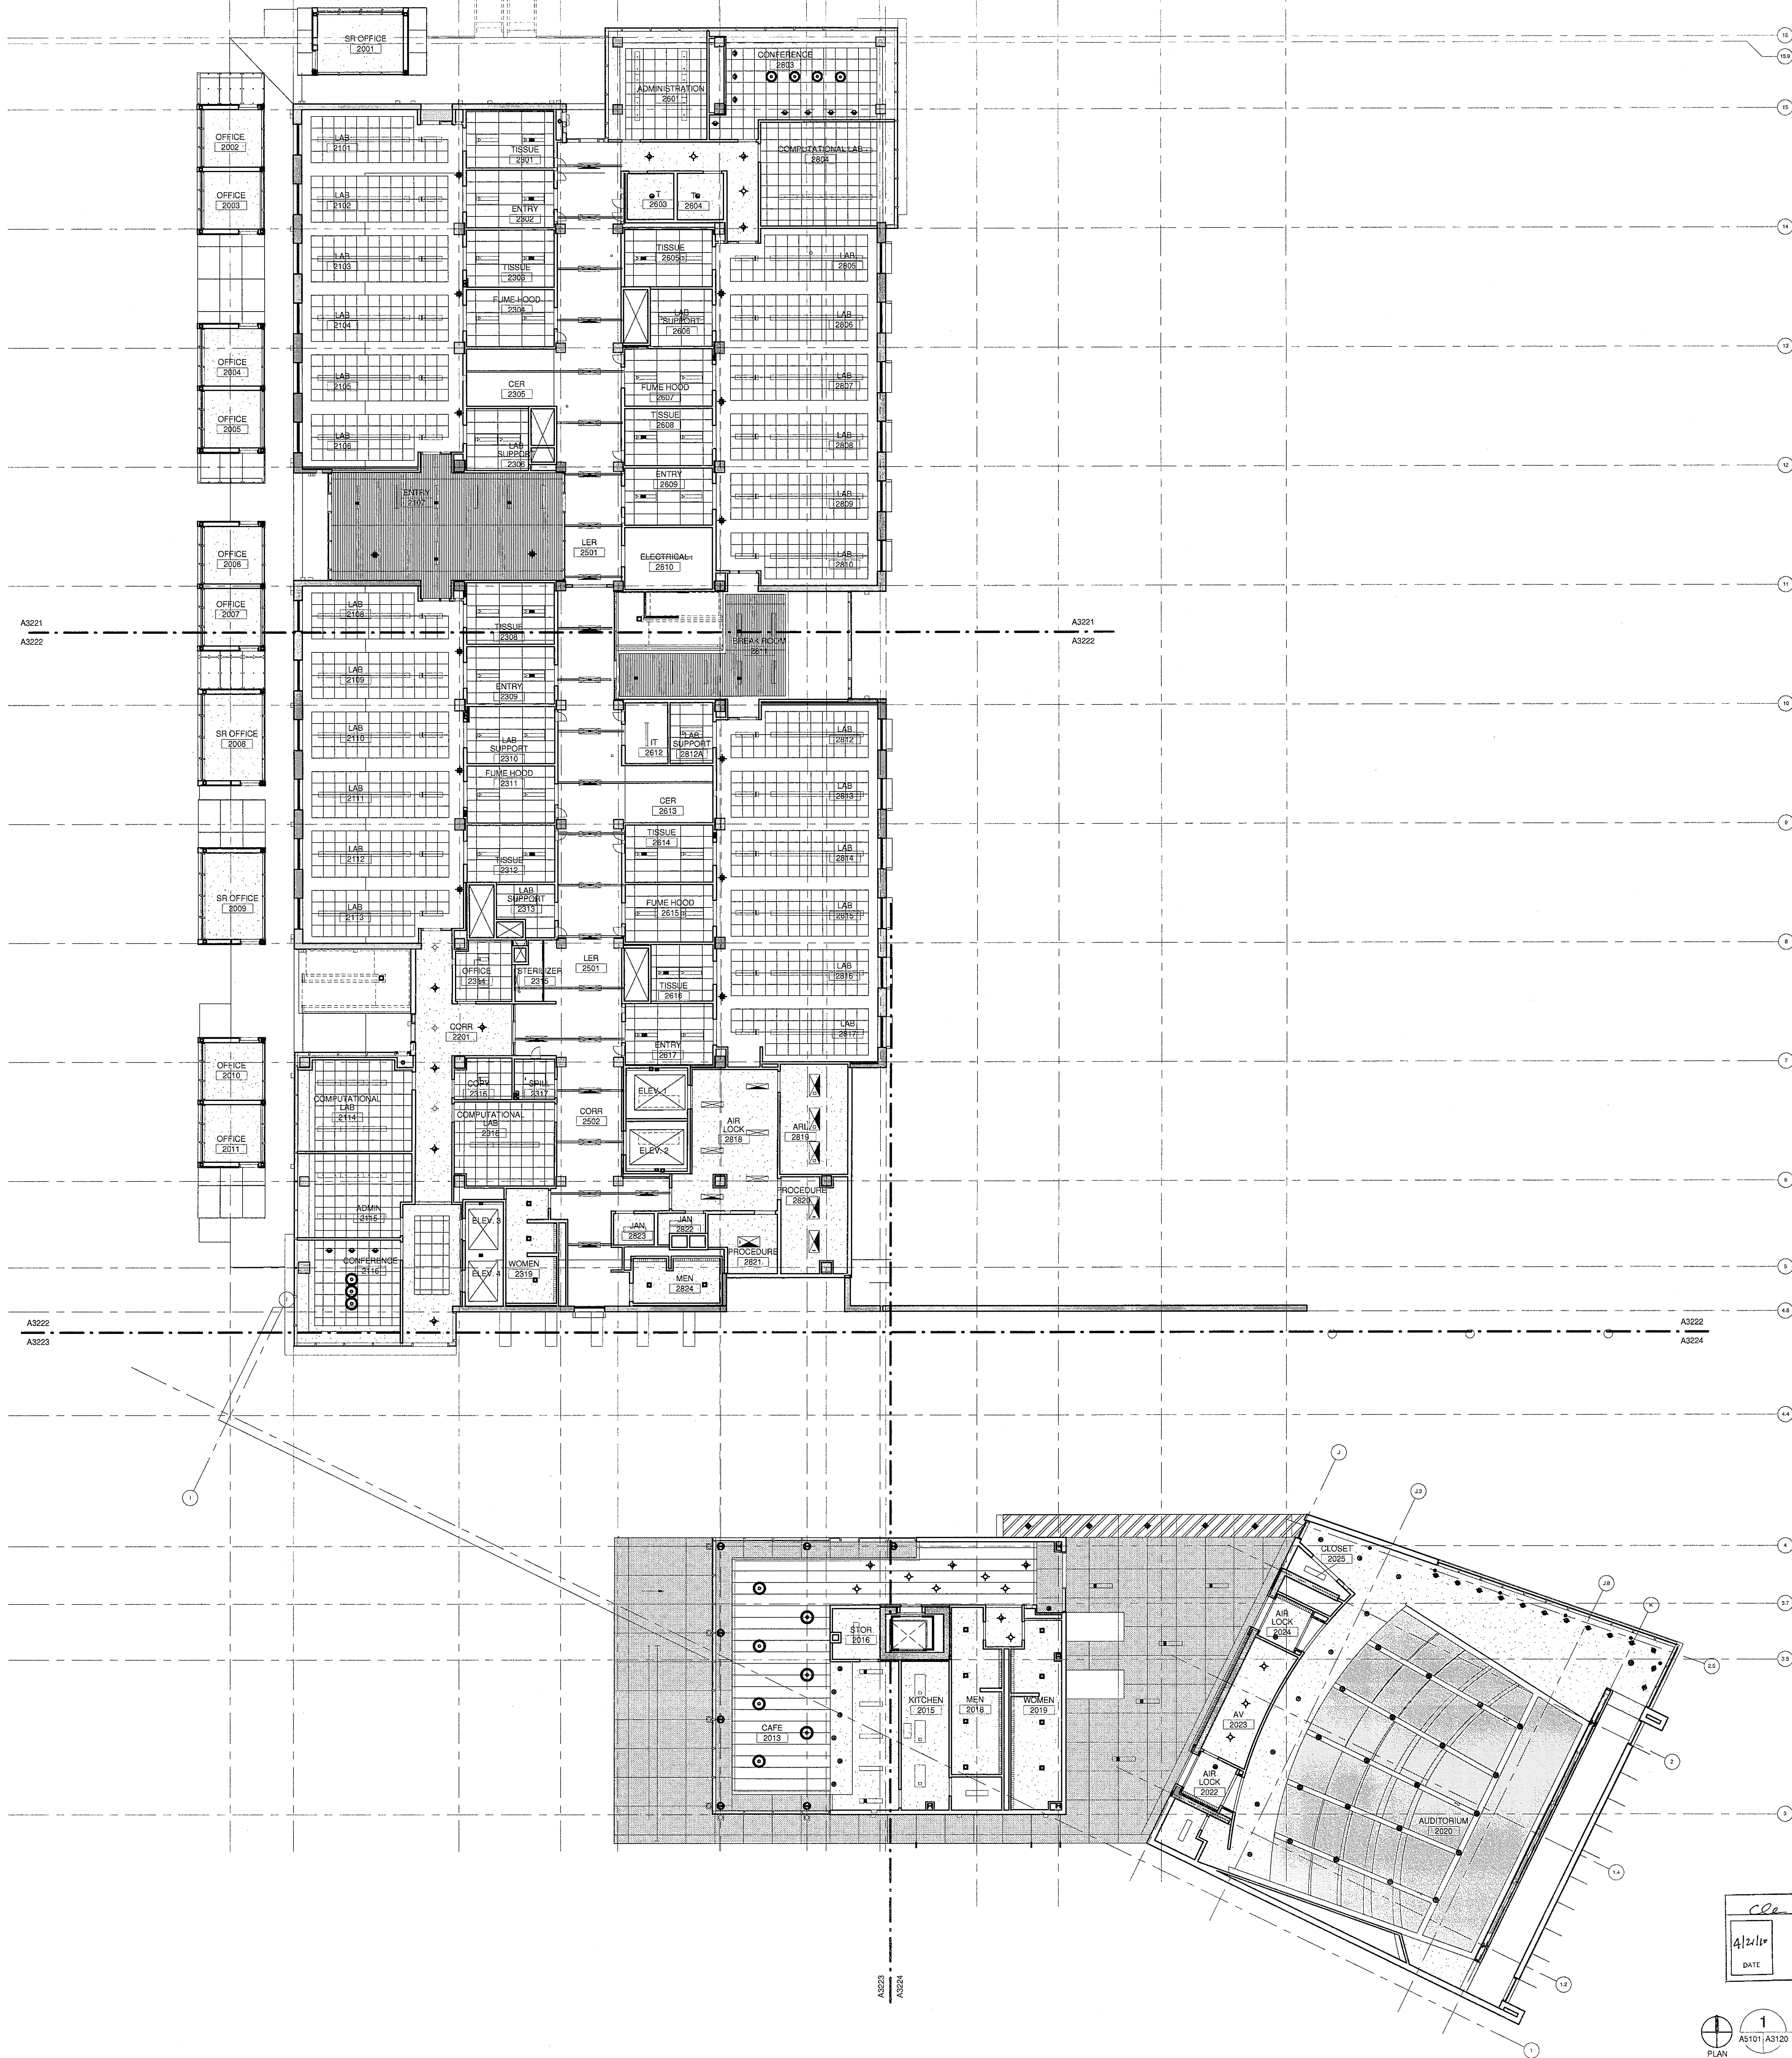


CLG MATERIAL LEGEND	
	EXPOSED CONCRETE
	GYPSUM BOARD
	2 X 2 ACT
	2 X 4 ACT
	METAL PANEL
	WOOD CEILING
	STAINLESS STEEL
	CEMENT BOARD

U.C.S.D.	
PRELIMINARY DRAWINGS	
PROGRESS DRAWINGS	
REVIEW DRAWINGS	
CONSTRUCTION DRAWINGS	
DATE	

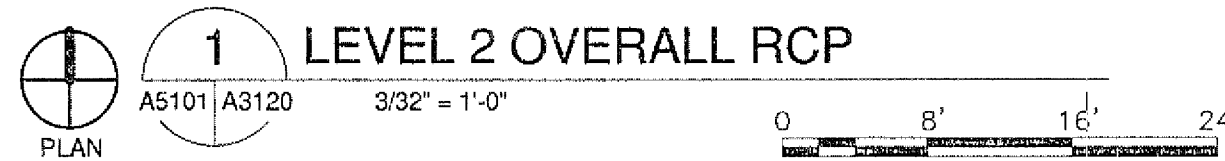

SUPPLEMENT 3 FENTRESS ARCHITECTS	
ISSUED FOR	DATE
BID PK #1 100 DD	10-08-08
50% PROGRESS	10-24-08
BID PK #1 100 CD	12-31-08
BID PK #1 100 CD	02-15-09
BID PK #2 100 CD	03-26-09
100% CD	05-08-09
CD-4	01-07-10
CD-4	04-15-10

SANFORD CONSORTIUM FOR REGENERATIVE MEDICINE	
2880 TORREY PINES SCENIC DRIVE	
LA JOLLA, CALIFORNIA 92037	

CONSULTANT	
Lankford/Phelps Consortium LLC	
2880 Torrey Pines Scenic Drive, Suite 100, La Jolla, CA 92037	
STATE FIRE MARSHAL	
CONSTRUCTION SERVICES	

FENTRESS ARCHITECTS	
400 West Broadway, Suite 200, San Diego, CA 92101	
DAVIS ARCHITECTS	
1000 La Jolla Village Drive, Suite 200, La Jolla, CA 92037	

STAMP	
LICENSED ARCHITECT	
Jeffrey W. Olson	
No. C-31761	
REN. 03/31/11	
h-64-4	
STATE OF CALIFORNIA	
SHEET NAME	
OVERALL RCP - LEVEL 2	
DRAWN BY: Author	
PROJECT # 200725-000	
SHEET NUMBER	
A3120	