


CLO MATERIAL LEGEND	
	EXPOSED CONCRETE
	GYPSUM BOARD
	2 X 2 ACT
	2 X 4 ACT
	METAL PANEL
	WOOD CEILING
	STAINLESS STEEL
	CEMENT BOARD

U.C.S.D.	
PRELIMINARY DRAWINGS	☐
PROGRESS DRAWINGS	☐
REVIEW DRAWINGS	☐
CONSTRUCTION DRAWINGS	☒

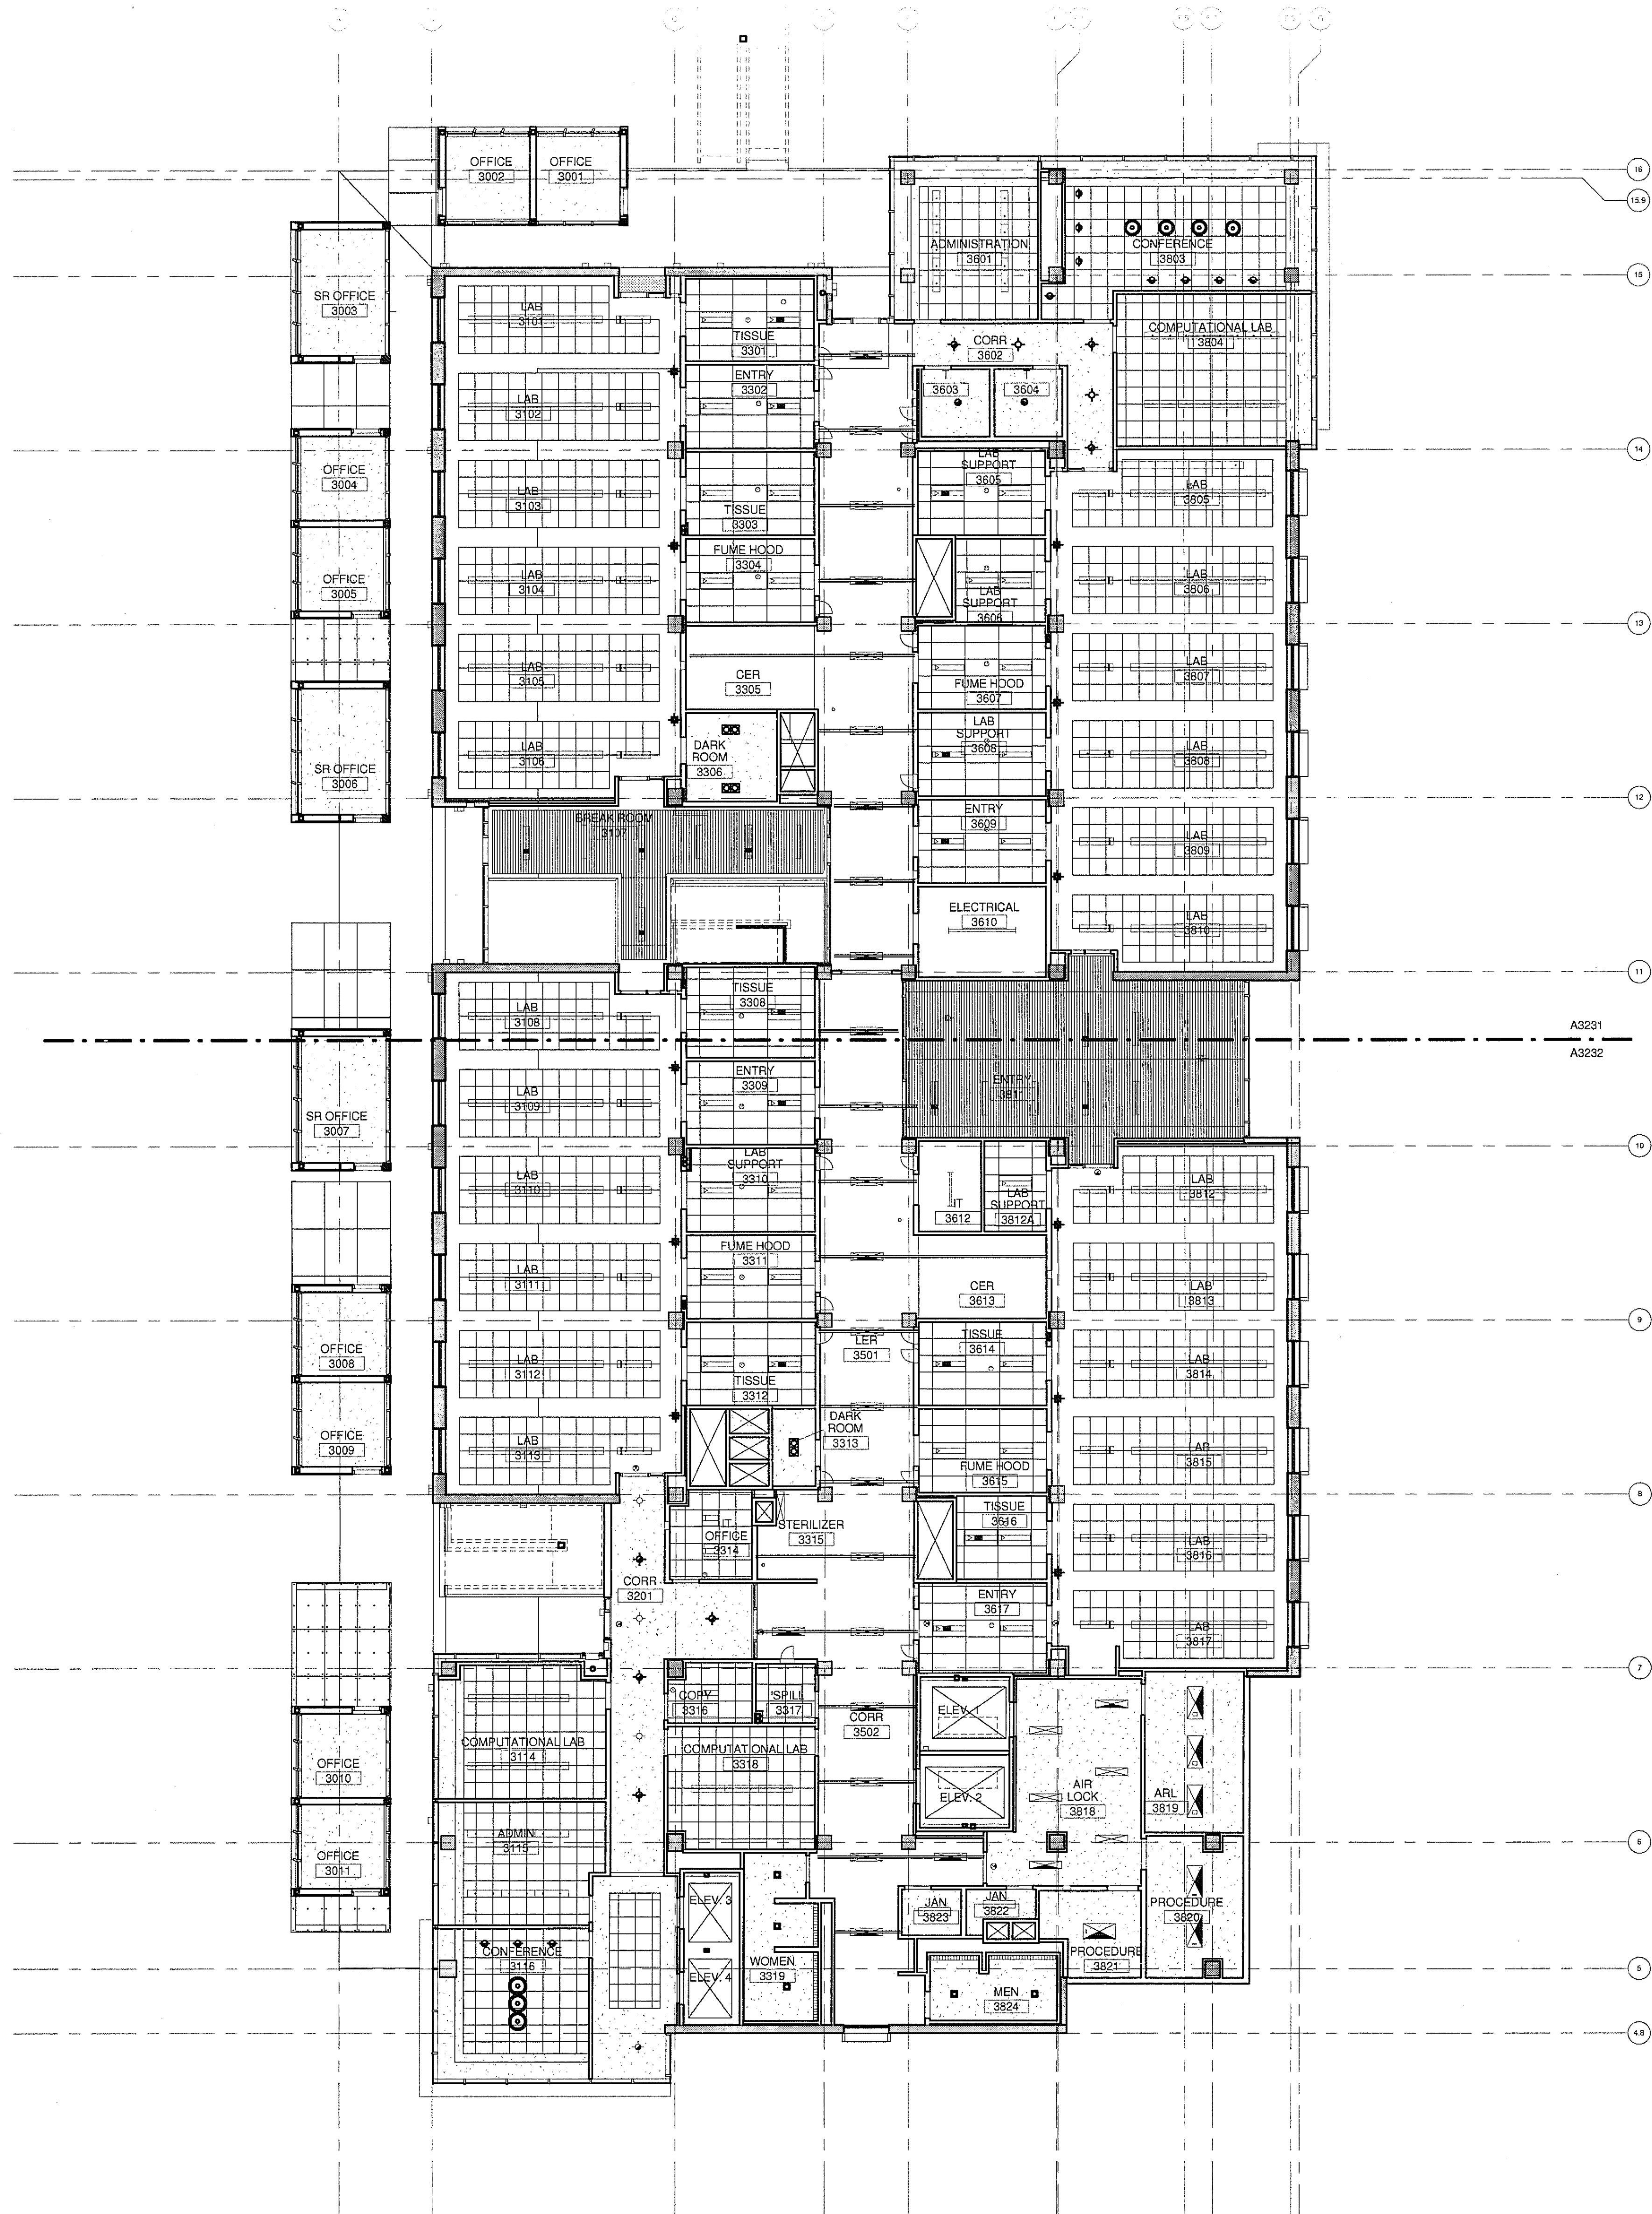

ISSUED FOR	DATE
BID PK #1 100 CD	10.08.08
50% PROGRESS	10.24.08
BID PK #1 50 CD	12.01.08
BID PK #1 100 CD	02.16.09
BID PK #2 100 CD	03.26.09
100% CD	05.08.09
CD-4	01.07.10
CD-4	04-15-10

SANFORD CONSORTIUM FOR REGENERATIVE MEDICINE
2880 TORREY PINES SCENIC DRIVE
LA JOLLA, CALIFORNIA 92037




CONSULTANT

Approved for Fire and Panic Only
04-15-2010
J. W. Olson
State Professional Construction Services

FENTRESS ARCHITECTS
457 Broadway, Suite 200, San Francisco, CA 94111
415.774.1111
www.fentressarchitects.com

DAVIS DAVIS ARCHITECTS
2001 First Avenue, San Diego, CA 92101
619.594.1111
www.davisdavisarchitects.com

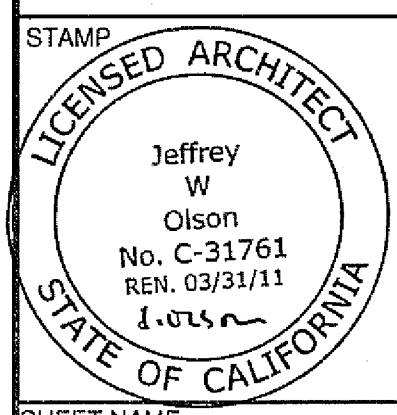

SHEET NAME
OVERALL RCP - LEVEL 3

DRAWN BY: Author

PROJECT #: 200725.000

SHEET NUMBER
A3130