
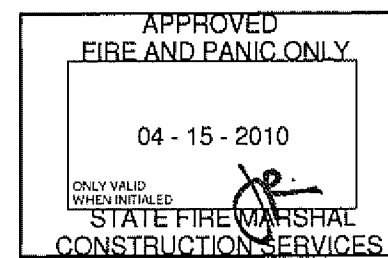


4/18/2010 9:52:24 AM
C:\F:\Rural\Project\200725 SCHM.Jesse.DZ.rvt

Warning: It is a violation of the law for any person, unless acting under the direction of a licensed architect, to alter an item in any way. If an item in this document is altered, the altering architect, if other than the architect of record, shall affix the item his seal and the notation "altered by" followed by his signature and the date of such alteration, and the specific description of the alteration.

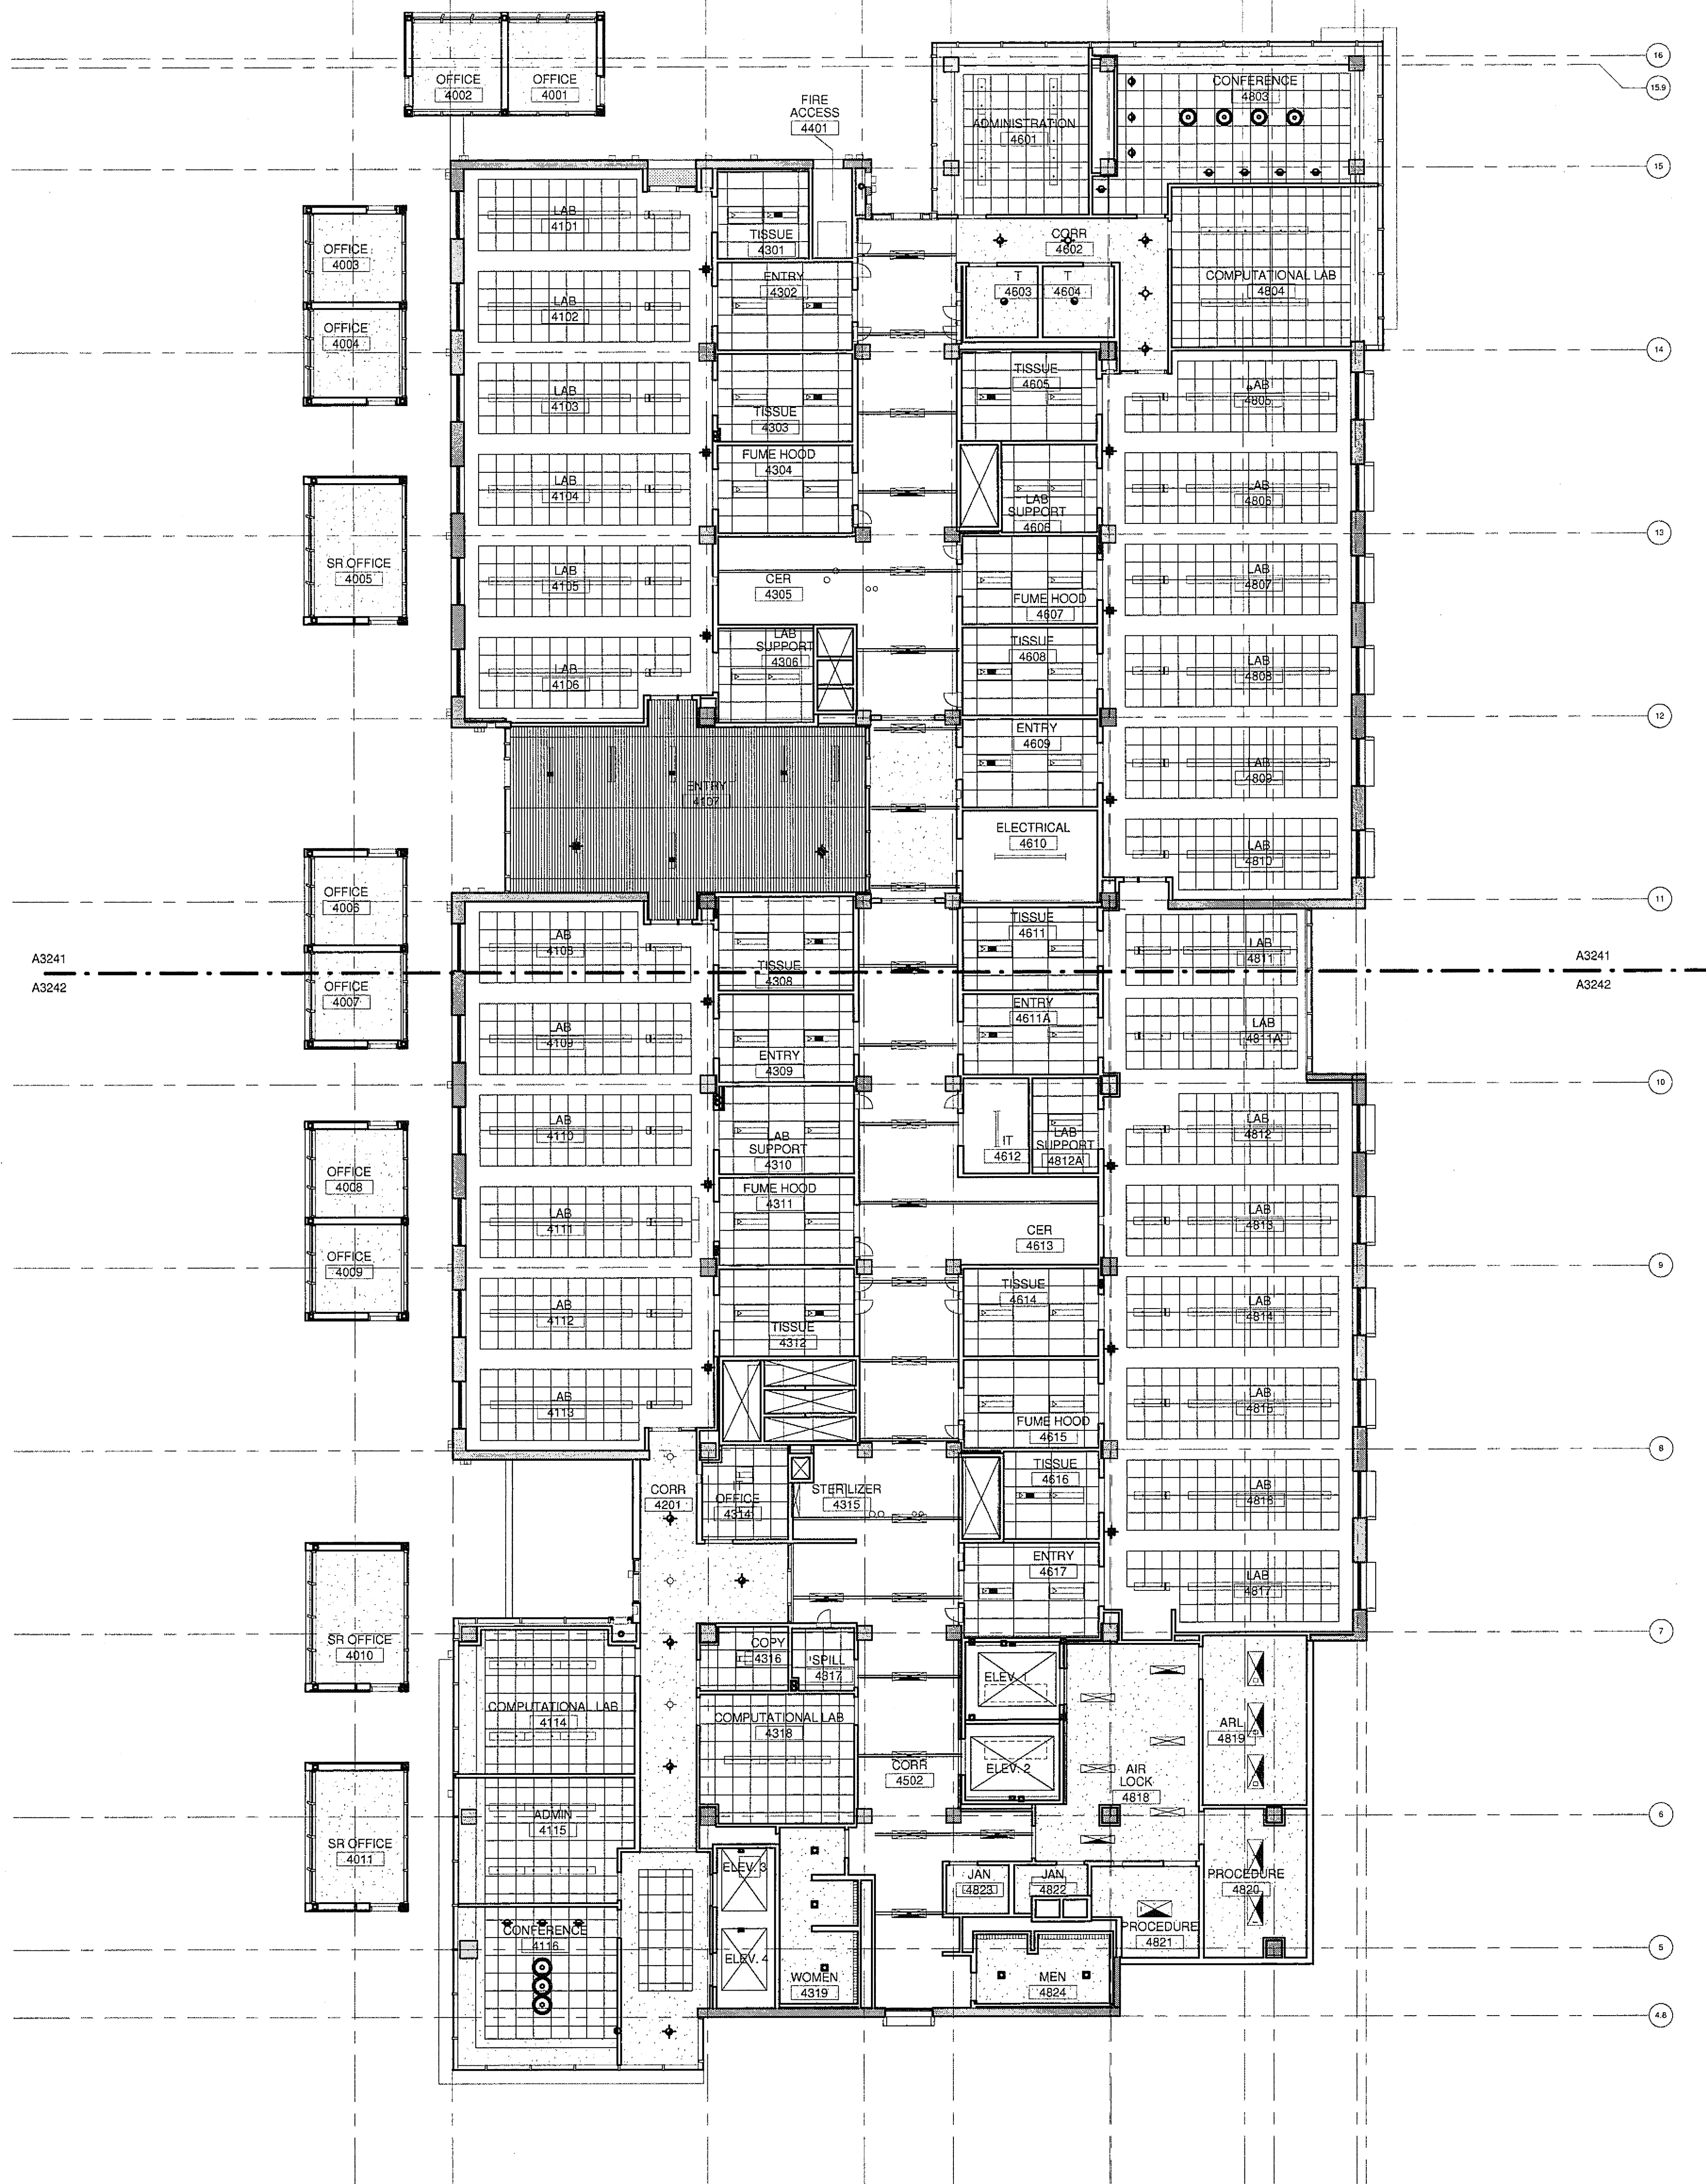

CLO MATERIAL LEGEND	
	EXPOSED CONCRETE
	GYPSUM BOARD
	2 X 2 ACT
	2 X 4 ACT
	METAL PANEL
	WOOD CEILING
	STAINLESS STEEL
	CEMENT BOARD

U.C.S.D.	
Jeffrey W. Olson	PRELIMINARY DRAWINGS
DATE	PROGRESS DRAWINGS
	REVIEW DRAWINGS
	CONSTRUCTION DRAWINGS

1 LEVEL 4 OVERALL RCP
3/20" = 1'-0"
0 8' 16' 74'

SANFORD CONSORTIUM FOR REGENERATIVE MEDICINE

2880 TORREY PINES SCENIC DRIVE
LA JOLLA, CALIFORNIA 92037




CONSULTANT

Landford Phelps Consortium LLC
400 West Main Street, Suite 100, La Jolla, CA 92037
(619) 594-0000

FENTRESS ARCHITECTS
400 West Main Street, Suite 100, La Jolla, CA 92037
(619) 594-0000

DAVID DAVIS
ARCHITECTS
400 West Main Street, Suite 100, La Jolla, CA 92037
(619) 594-0000

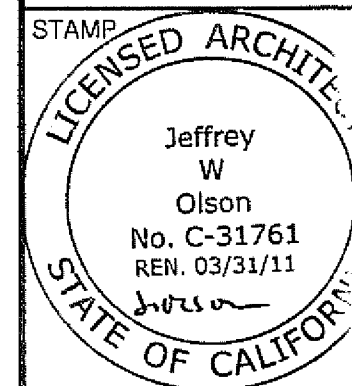

SHEET NAME
OVERALL RCP - LEVEL 4

DRAWN BY: Author
PROJECT # 200725.000

SHEET NUMBER

A3140