



1/9/2011 3:35:54 PM
C:\A\Revit\Projects\200725 SCRM\Level DL.rvt

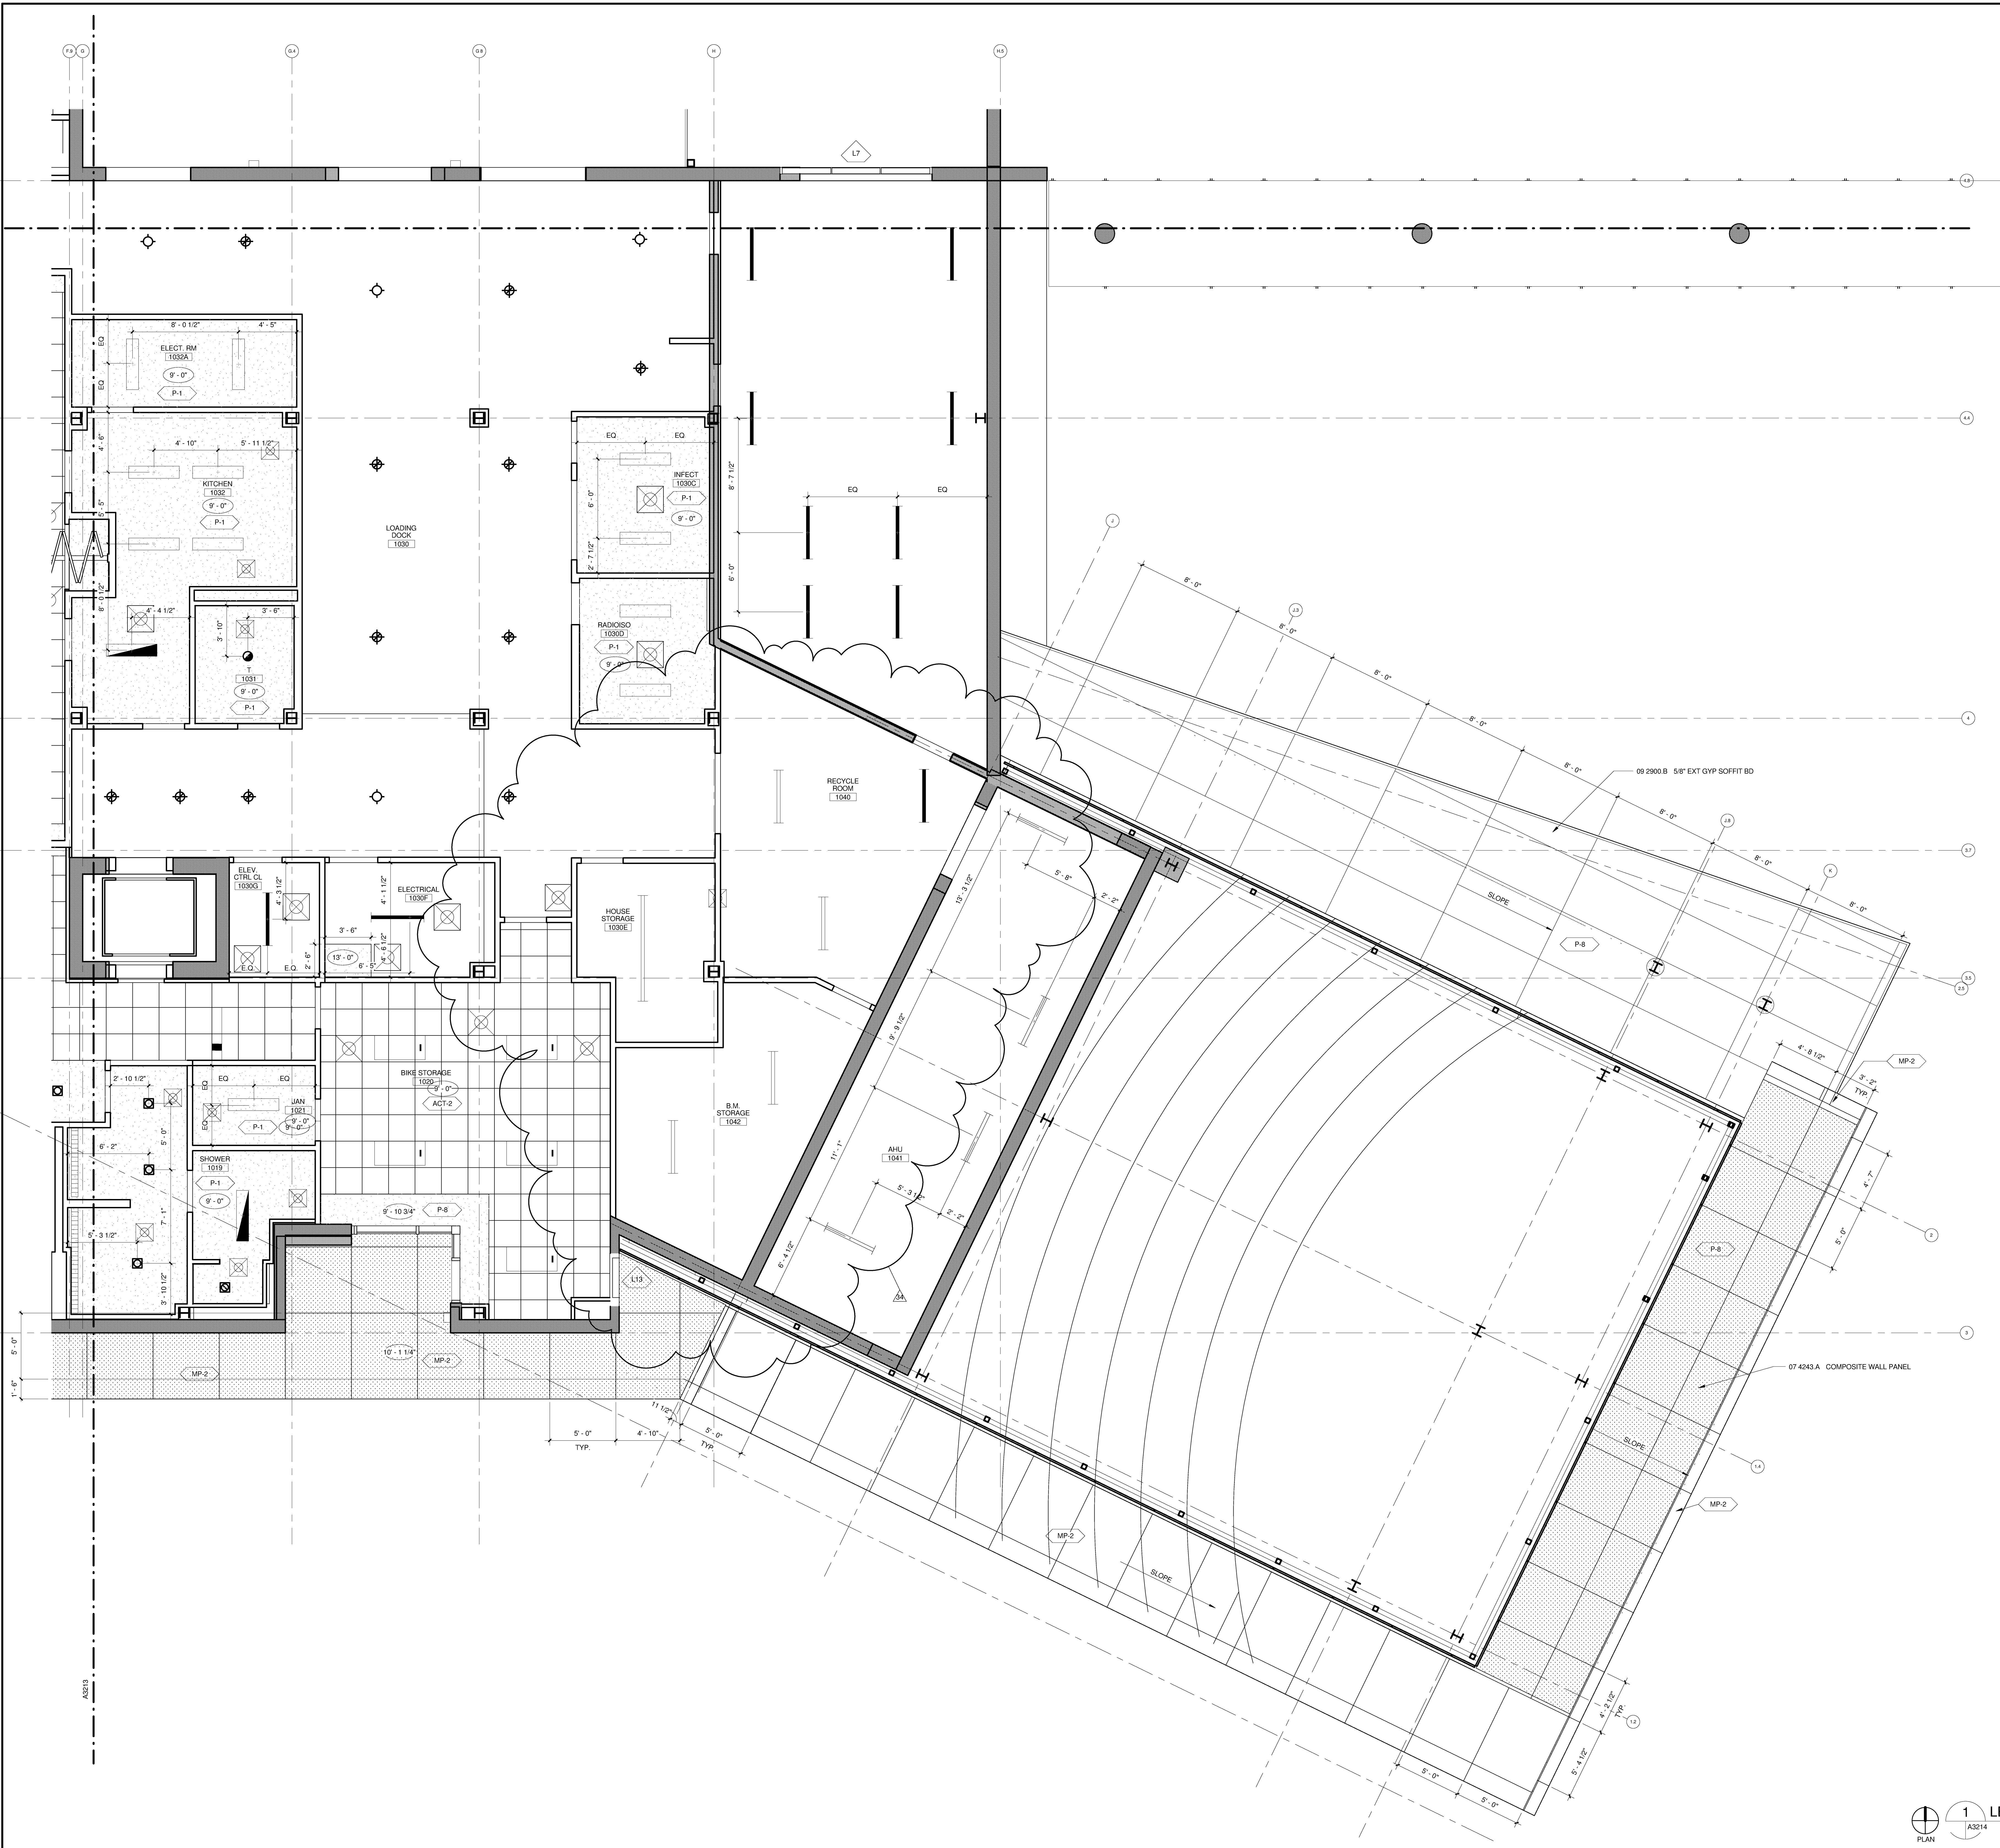

CLG MATERIAL LEGEND	
	EXPOSED CONCRETE
	GYPSUM BOARD
	2 X 2 ACT
	2 X 4 ACT
	METAL PANEL
	WOOD CEILING
	STAINLESS STEEL
	CEMENT BOARD
	SPEAKER

GENERAL NOTES:
1. ACT CENTERED IN RM U.O.N.
2. SEE ELEC FOR FIXTURE TYPES.

1 LEVEL 1 RCP - ZONE 4
A3214 1/4" = 1'-0"

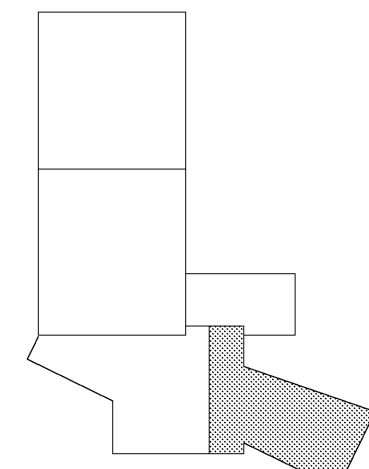

SANFORD CONSORTIUM FOR REGENERATIVE MEDICINE

2880 TORREY PINES SCENIC DRIVE
LA JOLLA, CALIFORNIA 92037



CONSULTANT

Larkford Phelps Consortium LLC
655 West Broadway, Suite 1400 San Diego, CA 92101
(619) 594-0000

FENTRESS ARCHITECTS
410 Broadway, Suite 200, San Diego, CA 92101
(619) 594-0000

DAVIS ARCHITECTS
2001 Fifth Avenue, San Diego, CA 92101
(619) 594-0000

STAMP

SHEET NAME
LEVEL 1 RCP - ZONE 4

DRAWN BY: Author
PROJECT # 200725.000

SHEET NUMBER

A3214

ISSUED FOR DATE	
BID PK #1 100 CD	10.06.08
50% PROGRESS	10.24.08
BID PK #1 80 CD	12.01.08
BID PK #1 100 CD	02.16.09
BID PK #2 100 CD	03.26.09
100% CD	05.08.09
CD-4	04.15.10
RFI 0913	11.02.10
ASI - 021	11.05.10
ASI - 021 R1	01.07.11

Warning: It is a violation of the law for any person, unless acting under the direction of a licensed architect, to alter an item in any way. If an item in this document is altered, the altering architect, if other than the architect of record, shall affix the item his seal and the notation "altered by" follows by his signature and the date of such alteration, and the specific description of the alteration.