



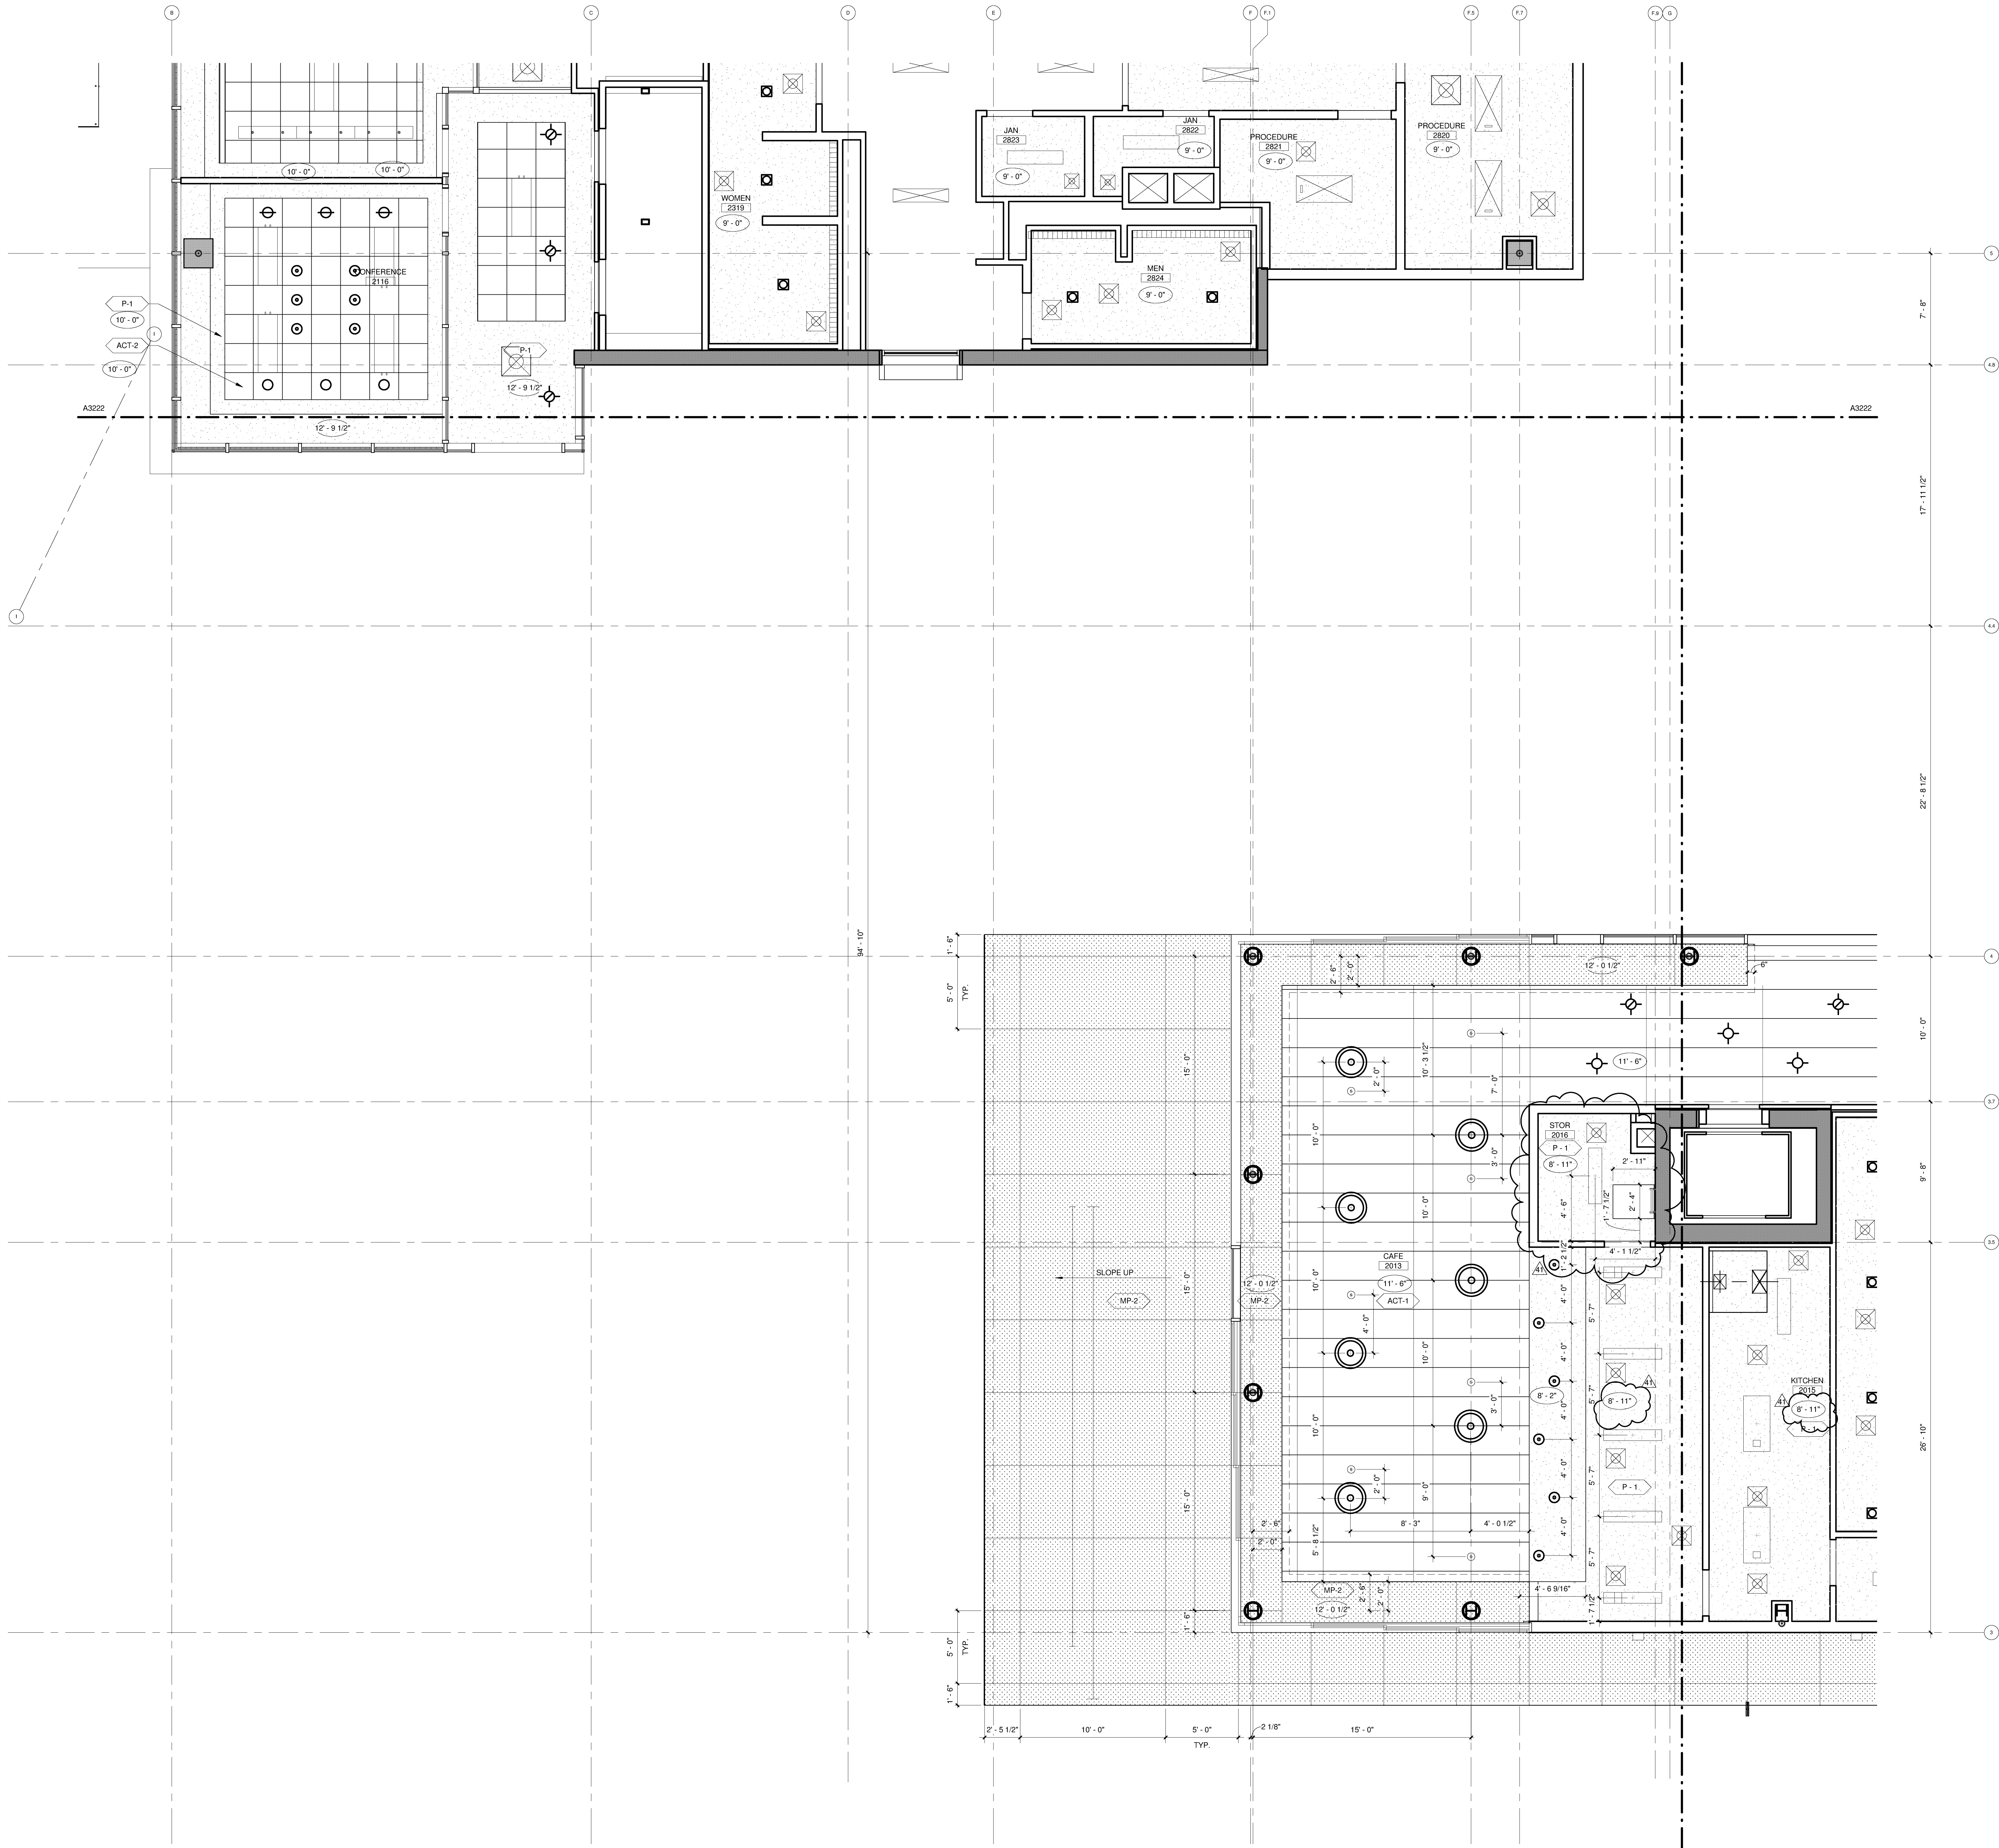

CLG MATERIAL LEGEND	
	EXPOSED CONCRETE
	GYPSUM BOARD
	2 X 2 ACT
	2 X 4 ACT
	METAL PANEL
	WOOD CEILING
	STAINLESS STEEL
	CEMENT BOARD
	SPEAKER

GENERAL NOTES:
1. ACT CENTERED IN RM U.O.N.
2. SEE ELEC FOR FIXTURE TYPES.

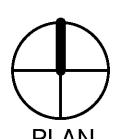

1 LEVEL 2 RCP - ZONE 3

A3223 1/4" = 1'-0"

0 2' 4' 8'

ISSUED FOR DATE	
BID PK #1 100 CD	10.06.08
50% PROGRESS	10.24.08
BID PK #1 80 CD	12.01.08
BID PK #1 100 CD	02.16.09
BID PK #2 100 CD	03.26.09
100% CD	05.08.09
CD-4	04.15.10
ASH-10	08.13.10
RFI 0913	11.02.10
ASH-18	11.17.10
ASH-18-R1	02.16.11
ASH-18-R2	03.16.11

SANFORD CONSORTIUM FOR REGENERATIVE MEDICINE

2880 TORREY PINES SCENIC DRIVE
LA JOLLA, CALIFORNIA 92037



CONSULTANT

LarkfordPhelps Consortium LLC
425 Broadway, Denver, CO 80202
303.733.8800
www.larkfordphelps.com

FENTRESS ARCHITECTS
425 Broadway, Denver, CO 80202
303.733.8800
www.fentressarchitects.com

DAVIS ARCHITECTS
2001 E. Fifth Avenue, Suite 200, Denver, CO 80202
303.733.8800
www.davisarchitects.com

STAMP

SHEET NAME
LEVEL 2 RCP - ZONE 3

DRAWN BY: Author

PROJECT # 200775.000

SHEET NUMBER

A3223