


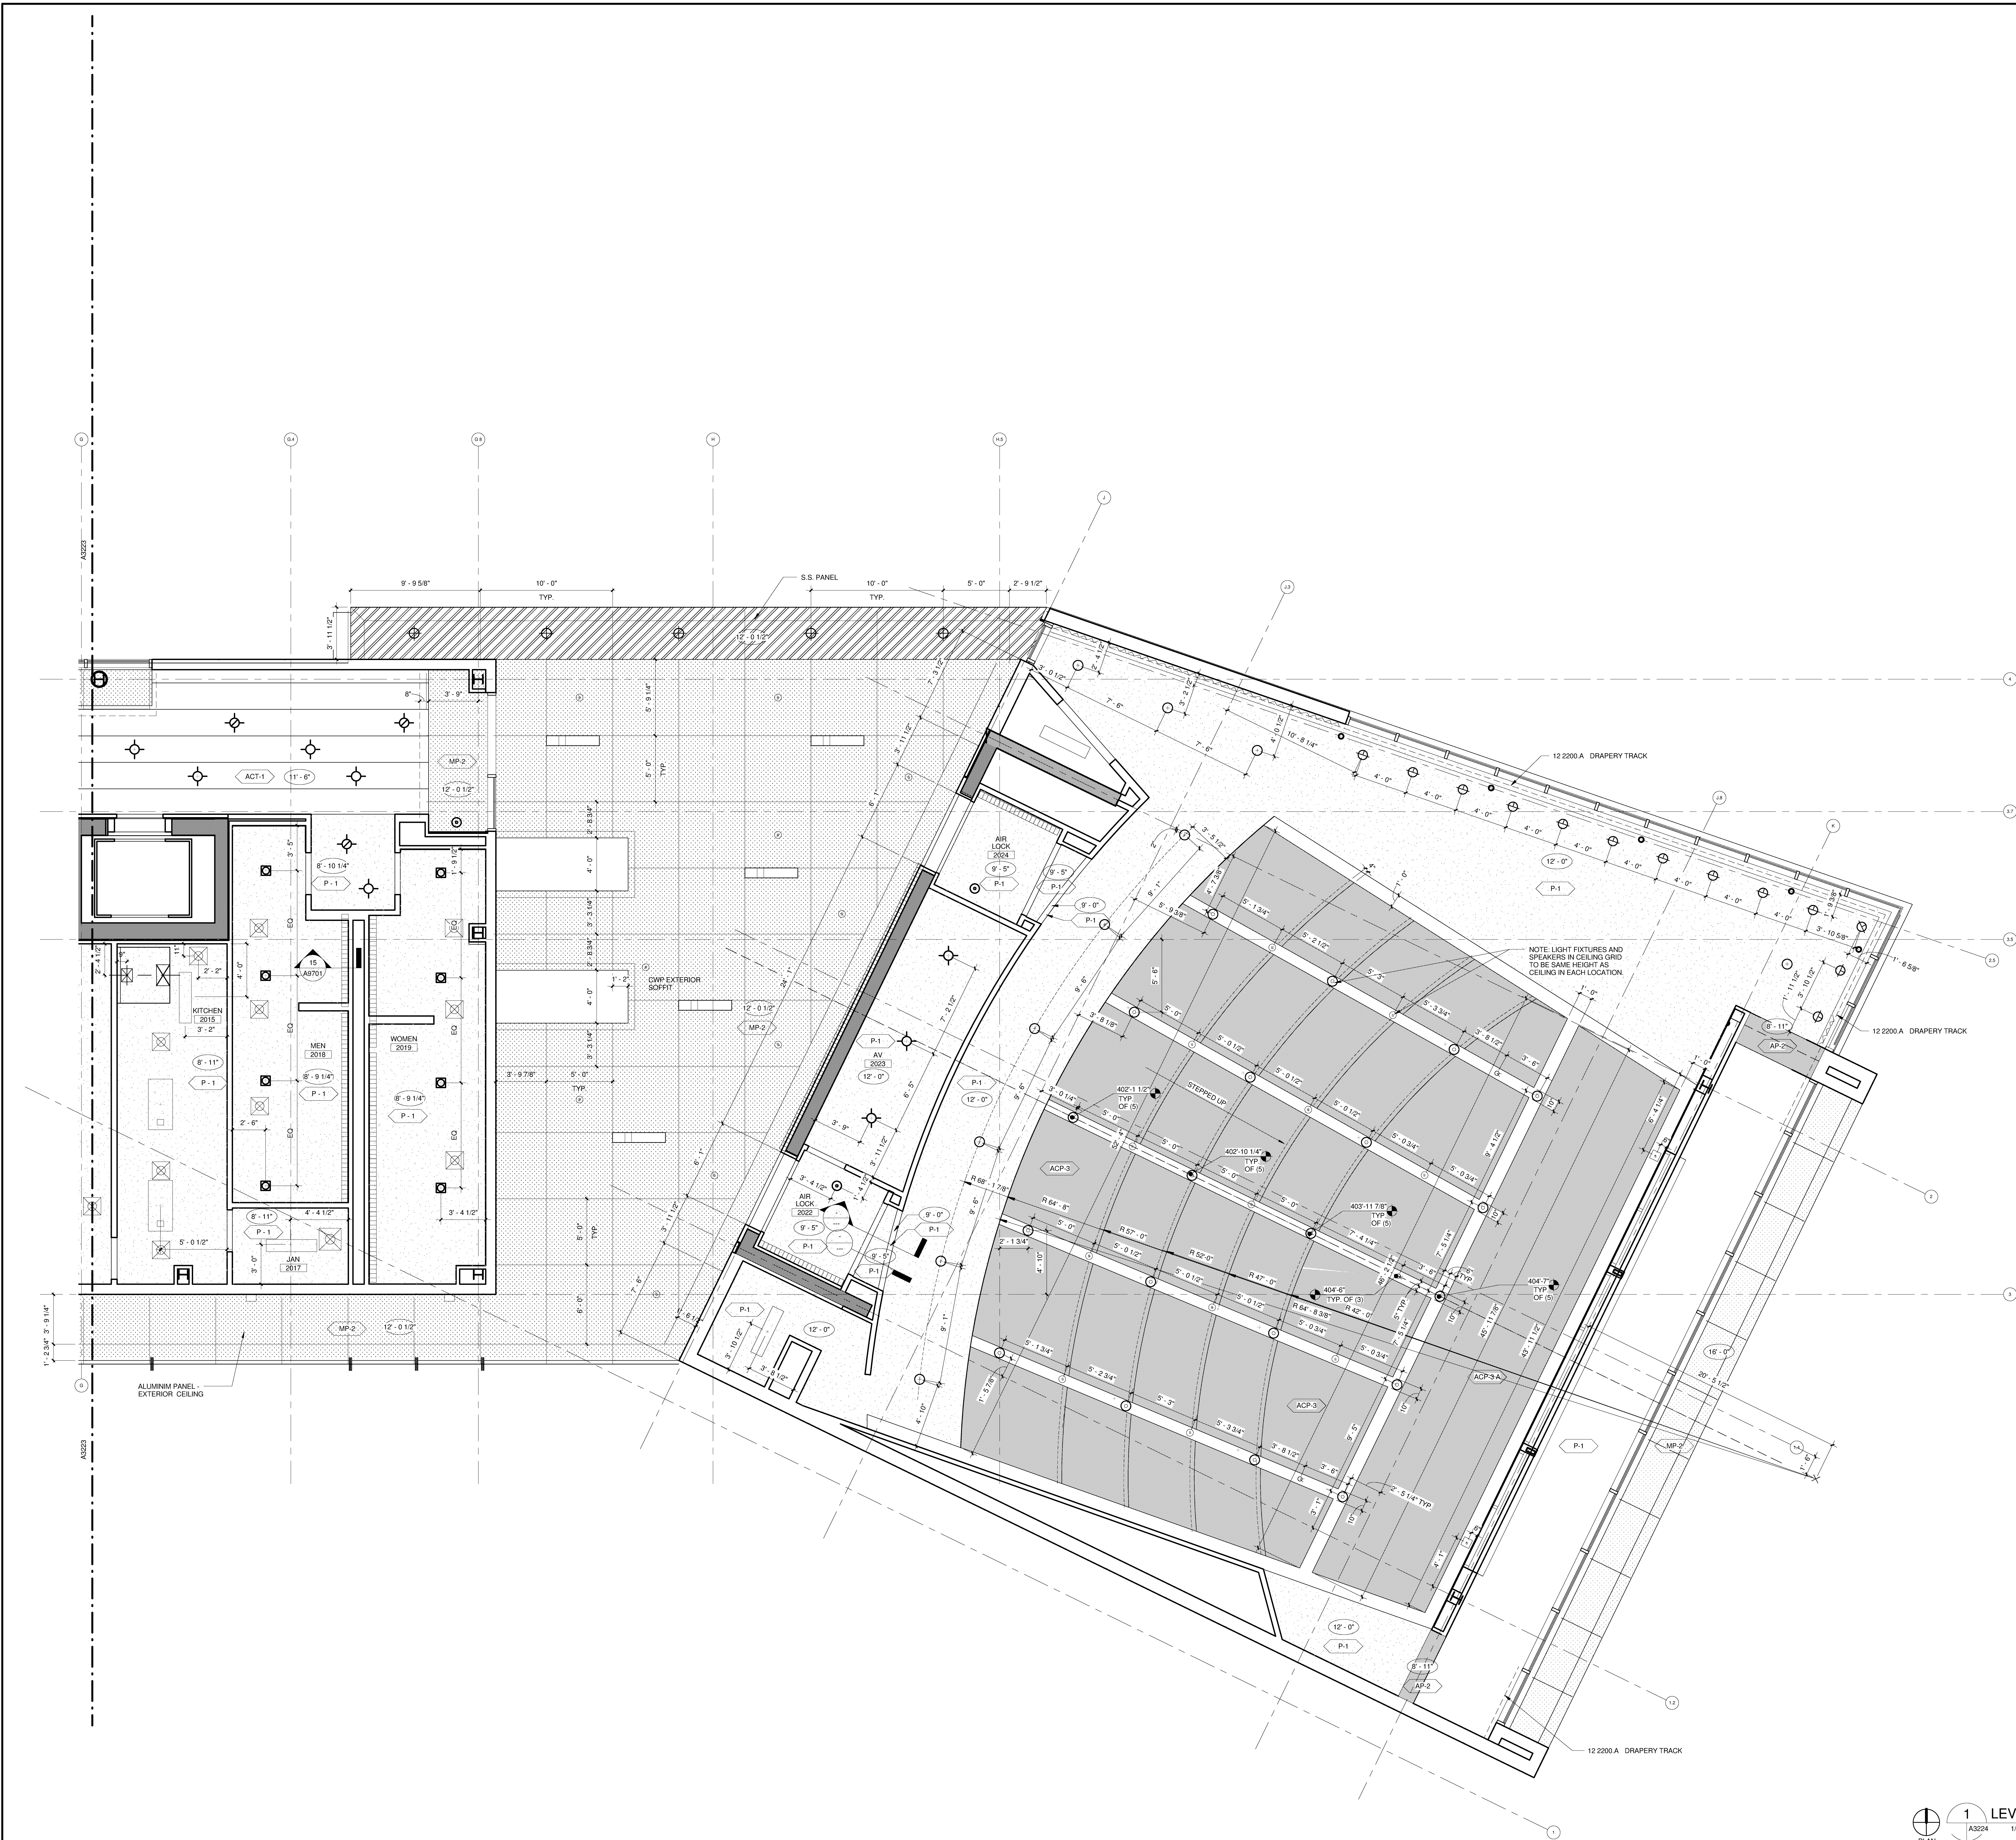


CLG MATERIAL LEGEND	
	EXPOSED CONCRETE
	GYPSUM BOARD
	2 X 2 ACT
	2 X 4 ACT
	METAL PANEL
	WOOD CEILING
	STAINLESS STEEL
	CEMENT BOARD
	SPEAKER

GENERAL NOTES:
1. SEE ELEG FOR FIXTURE TYPES.

1 LEVEL 2 RCP - ZONE 4
A3224 1/4" = 1'-0"

ISSUED FOR DATE	
BID PK #1 100 CD	10.06.08
50% PROGRESS	10.24.08
BID PK #1 80 CD	12.01.08
BID PK #1 100 CD	02.16.09
BID PK #2 100 CD	03.26.09
100% CD	05.08.09
CD-4	04.15.10
ASH-10	03.15.10
RFI 0913	11.02.10
ASH-18	11.17.10
RFI 1063	12.30.10
ASH-18 R1	02.16.11
ASH-18 R2	03.16.11

SANFORD CONSORTIUM FOR REGENERATIVE MEDICINE
2880 TORREY PINES SCENIC DRIVE
LA JOLLA, CALIFORNIA 92037

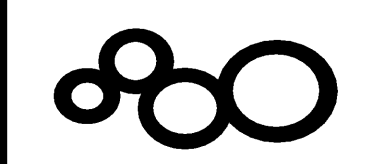

CONSULTANT
Larkford Phelps Consortium LLC
1000 10th Avenue, Suite 1400 San Diego, CA 92161
(619) 594-0000

FENTRESS ARCHITECTS
410 Broadway, Denver, CO 80202
(303) 733-1800
DAVIS ELLIOTT
2001 First Avenue, San Diego, CA 92101
(619) 594-0000

STAMP

SHEET NAME
LEVEL 2 RCP - ZONE 4

DRAWN BY: Author
PROJECT # 200725.000

SHEET NUMBER
A3224